


Z-2025-10700030 S
PA-2025-11600007

528 Ira Lee Road
7.632 acres out of NCB 12163

From: R-5
TO: NC S with a Specific Use
Authorization for Athletic
Field- Outdoor Permitted

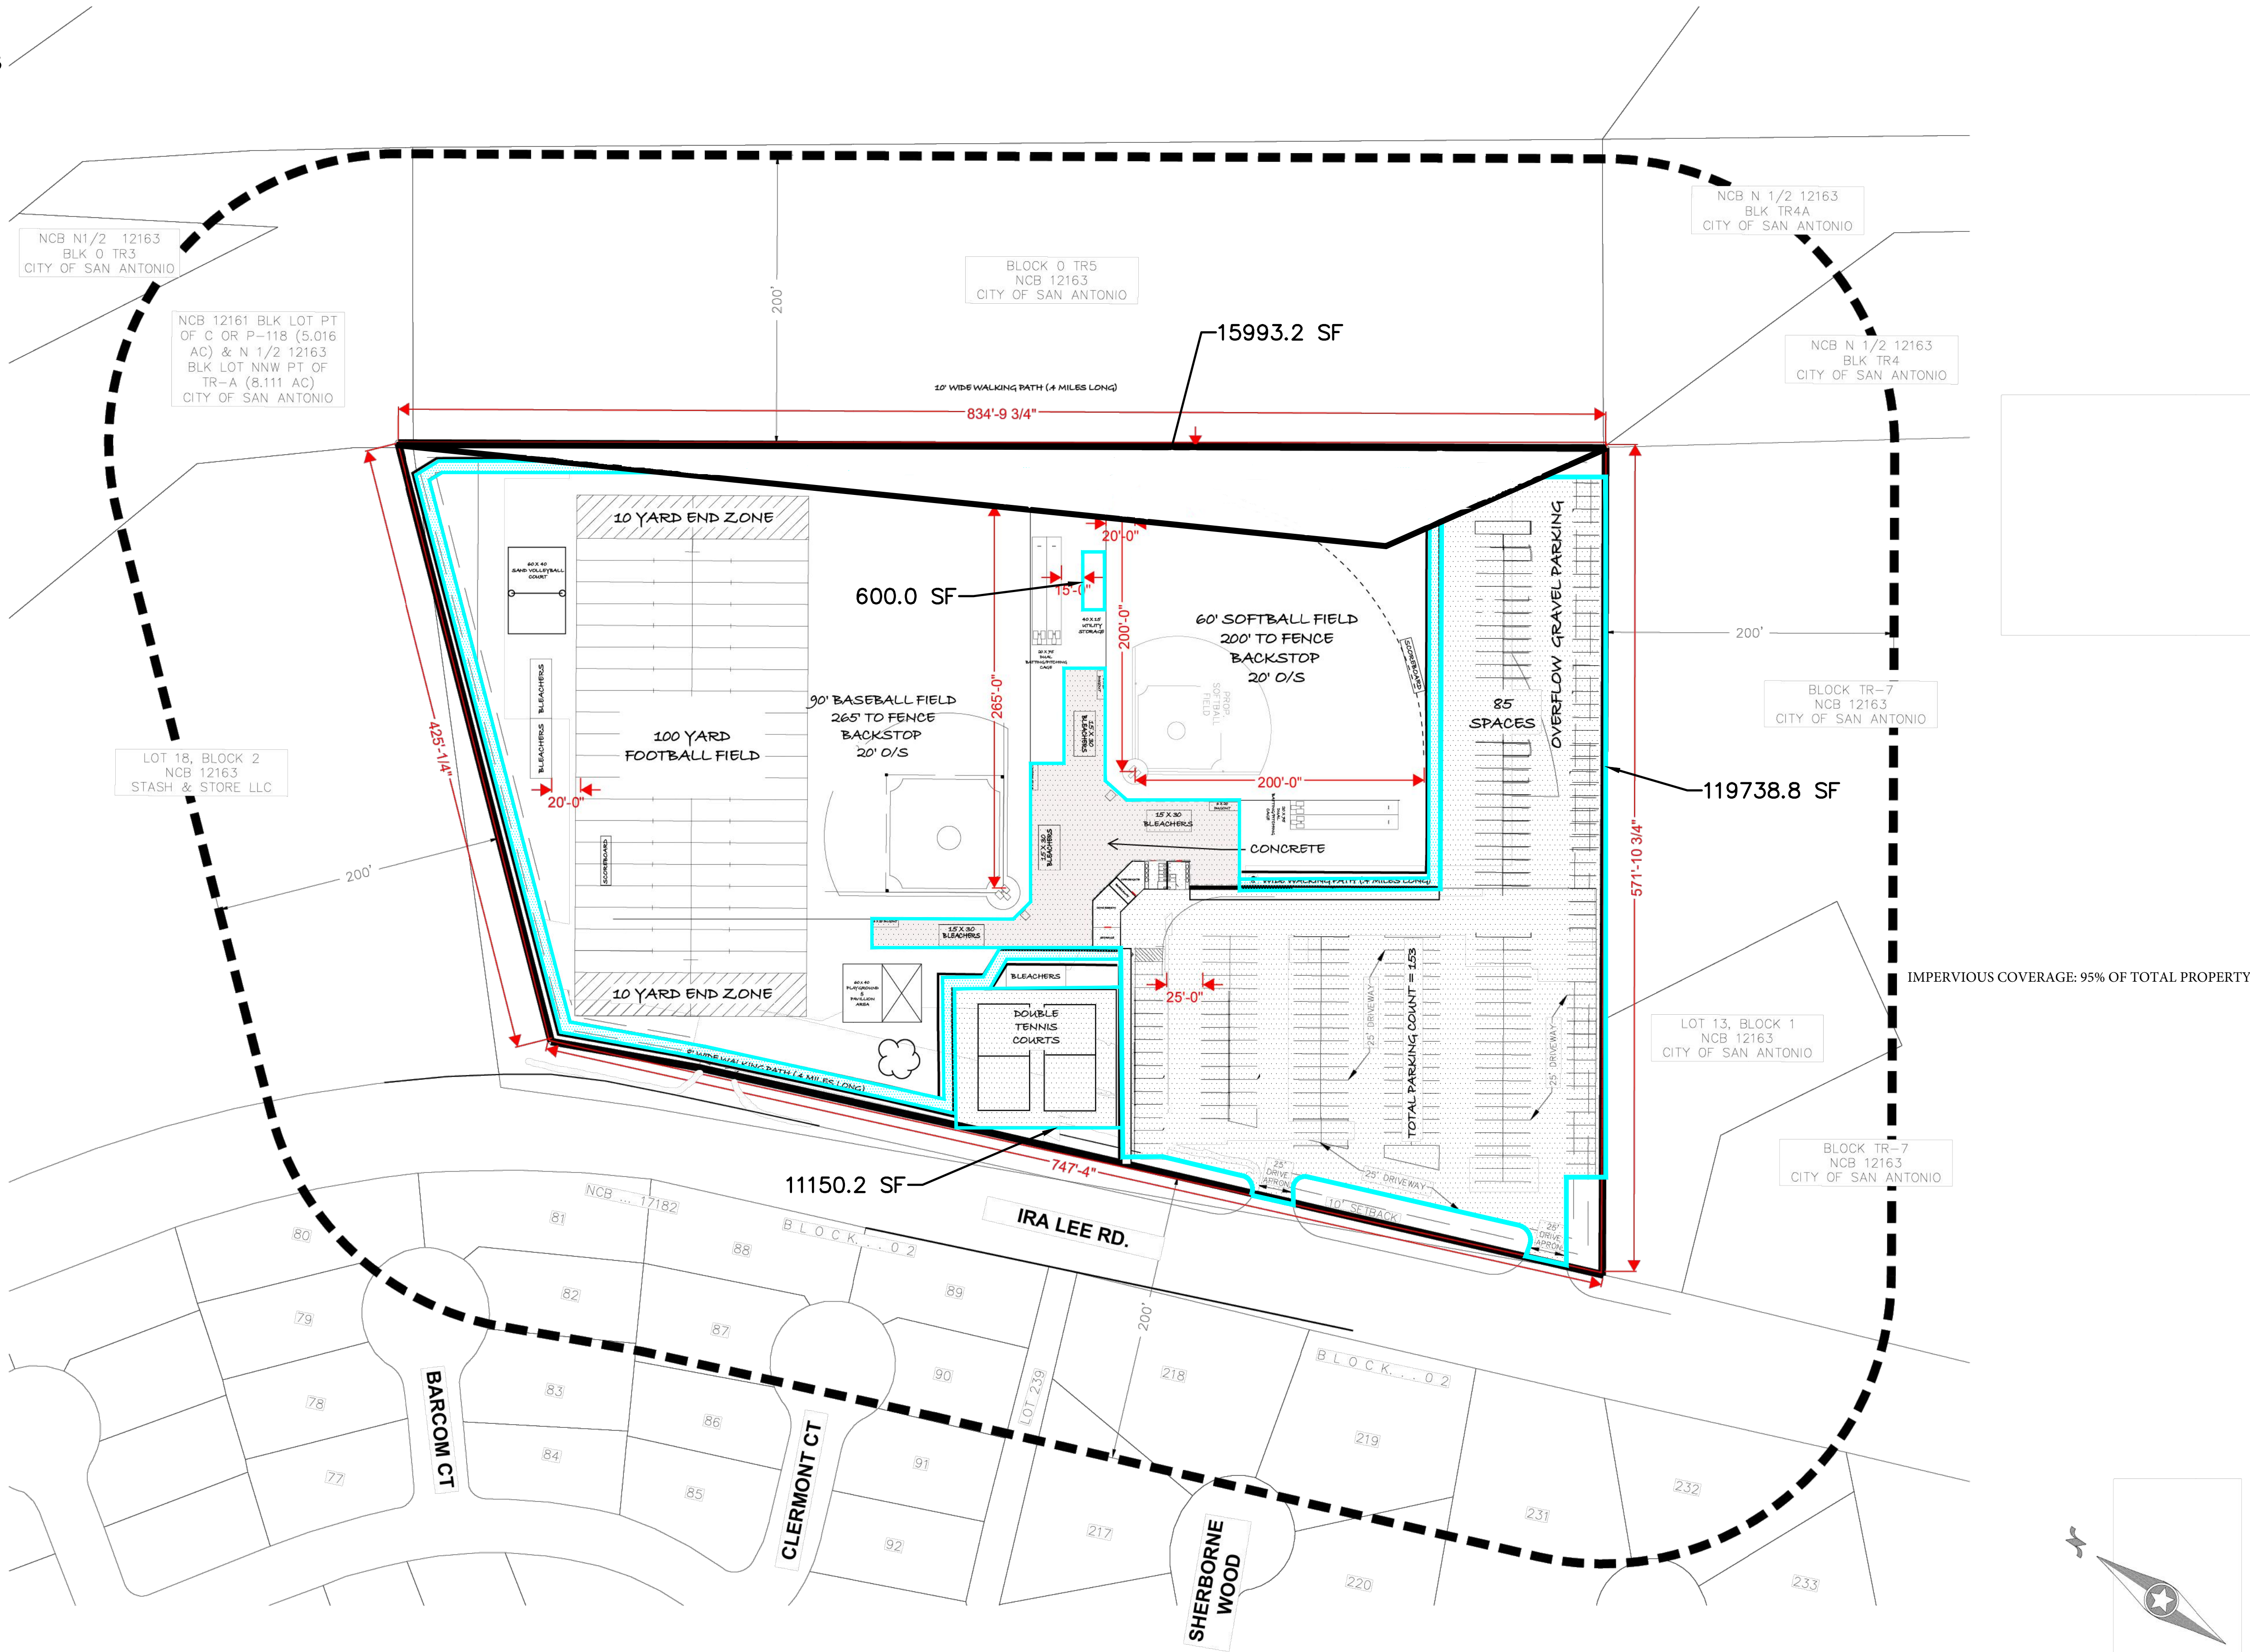

I, Archbishop of San Antonio Gustavo Garcia-Siller, the property owner, acknowledge that this site plan submitted for the purpose of rezoning this property is in accordance with all applicable provisions of the Unified Development Code. Additionally, I understand that City Council approval of a site plan in conjunction with a rezoning case does not relieve me from adherence to any/all City-adopted Codes at the time of plan submittal for building permits

NO.	DATE	REVISIONS	BY

Westwood

Phone (210) 955-9300

Toll Free (888) 937-5150

211 North Loop 1804 East, Suite 205

San Antonio, TX 78232

westwoodps.com

Westwood Professional Services, Inc.

Professional Registration No. F-11756

TBPLS FIRM REGISTRATION NO. 10074301

ST. PIUS X
528 IRA LEE RD. TRACT
SPORTS FIELD LAYOUT EXHIBIT

JOB NO.:	0043585.01
DATE:	11/26/2024
DESIGN:	*
DRAWN:	PDL
CHECKED:	*

SHEET
EXH 1