



Z-2023-10700266 CD

From: "R-5 MLOD-2 MLR-2 AHOD" Residential Single-Family Lackland Military Lighting Overlay
Military Lighting Region 2 Airport Hazard Overlay District
To: "R-5 CD MLOD-2 MLR-2 AHOD" Residential Single-Family Lackland Military Lighting Overlay
Military Lighting Region 2 Airport Hazard Overlay District with a Conditional Use for three (3) dwelling units.

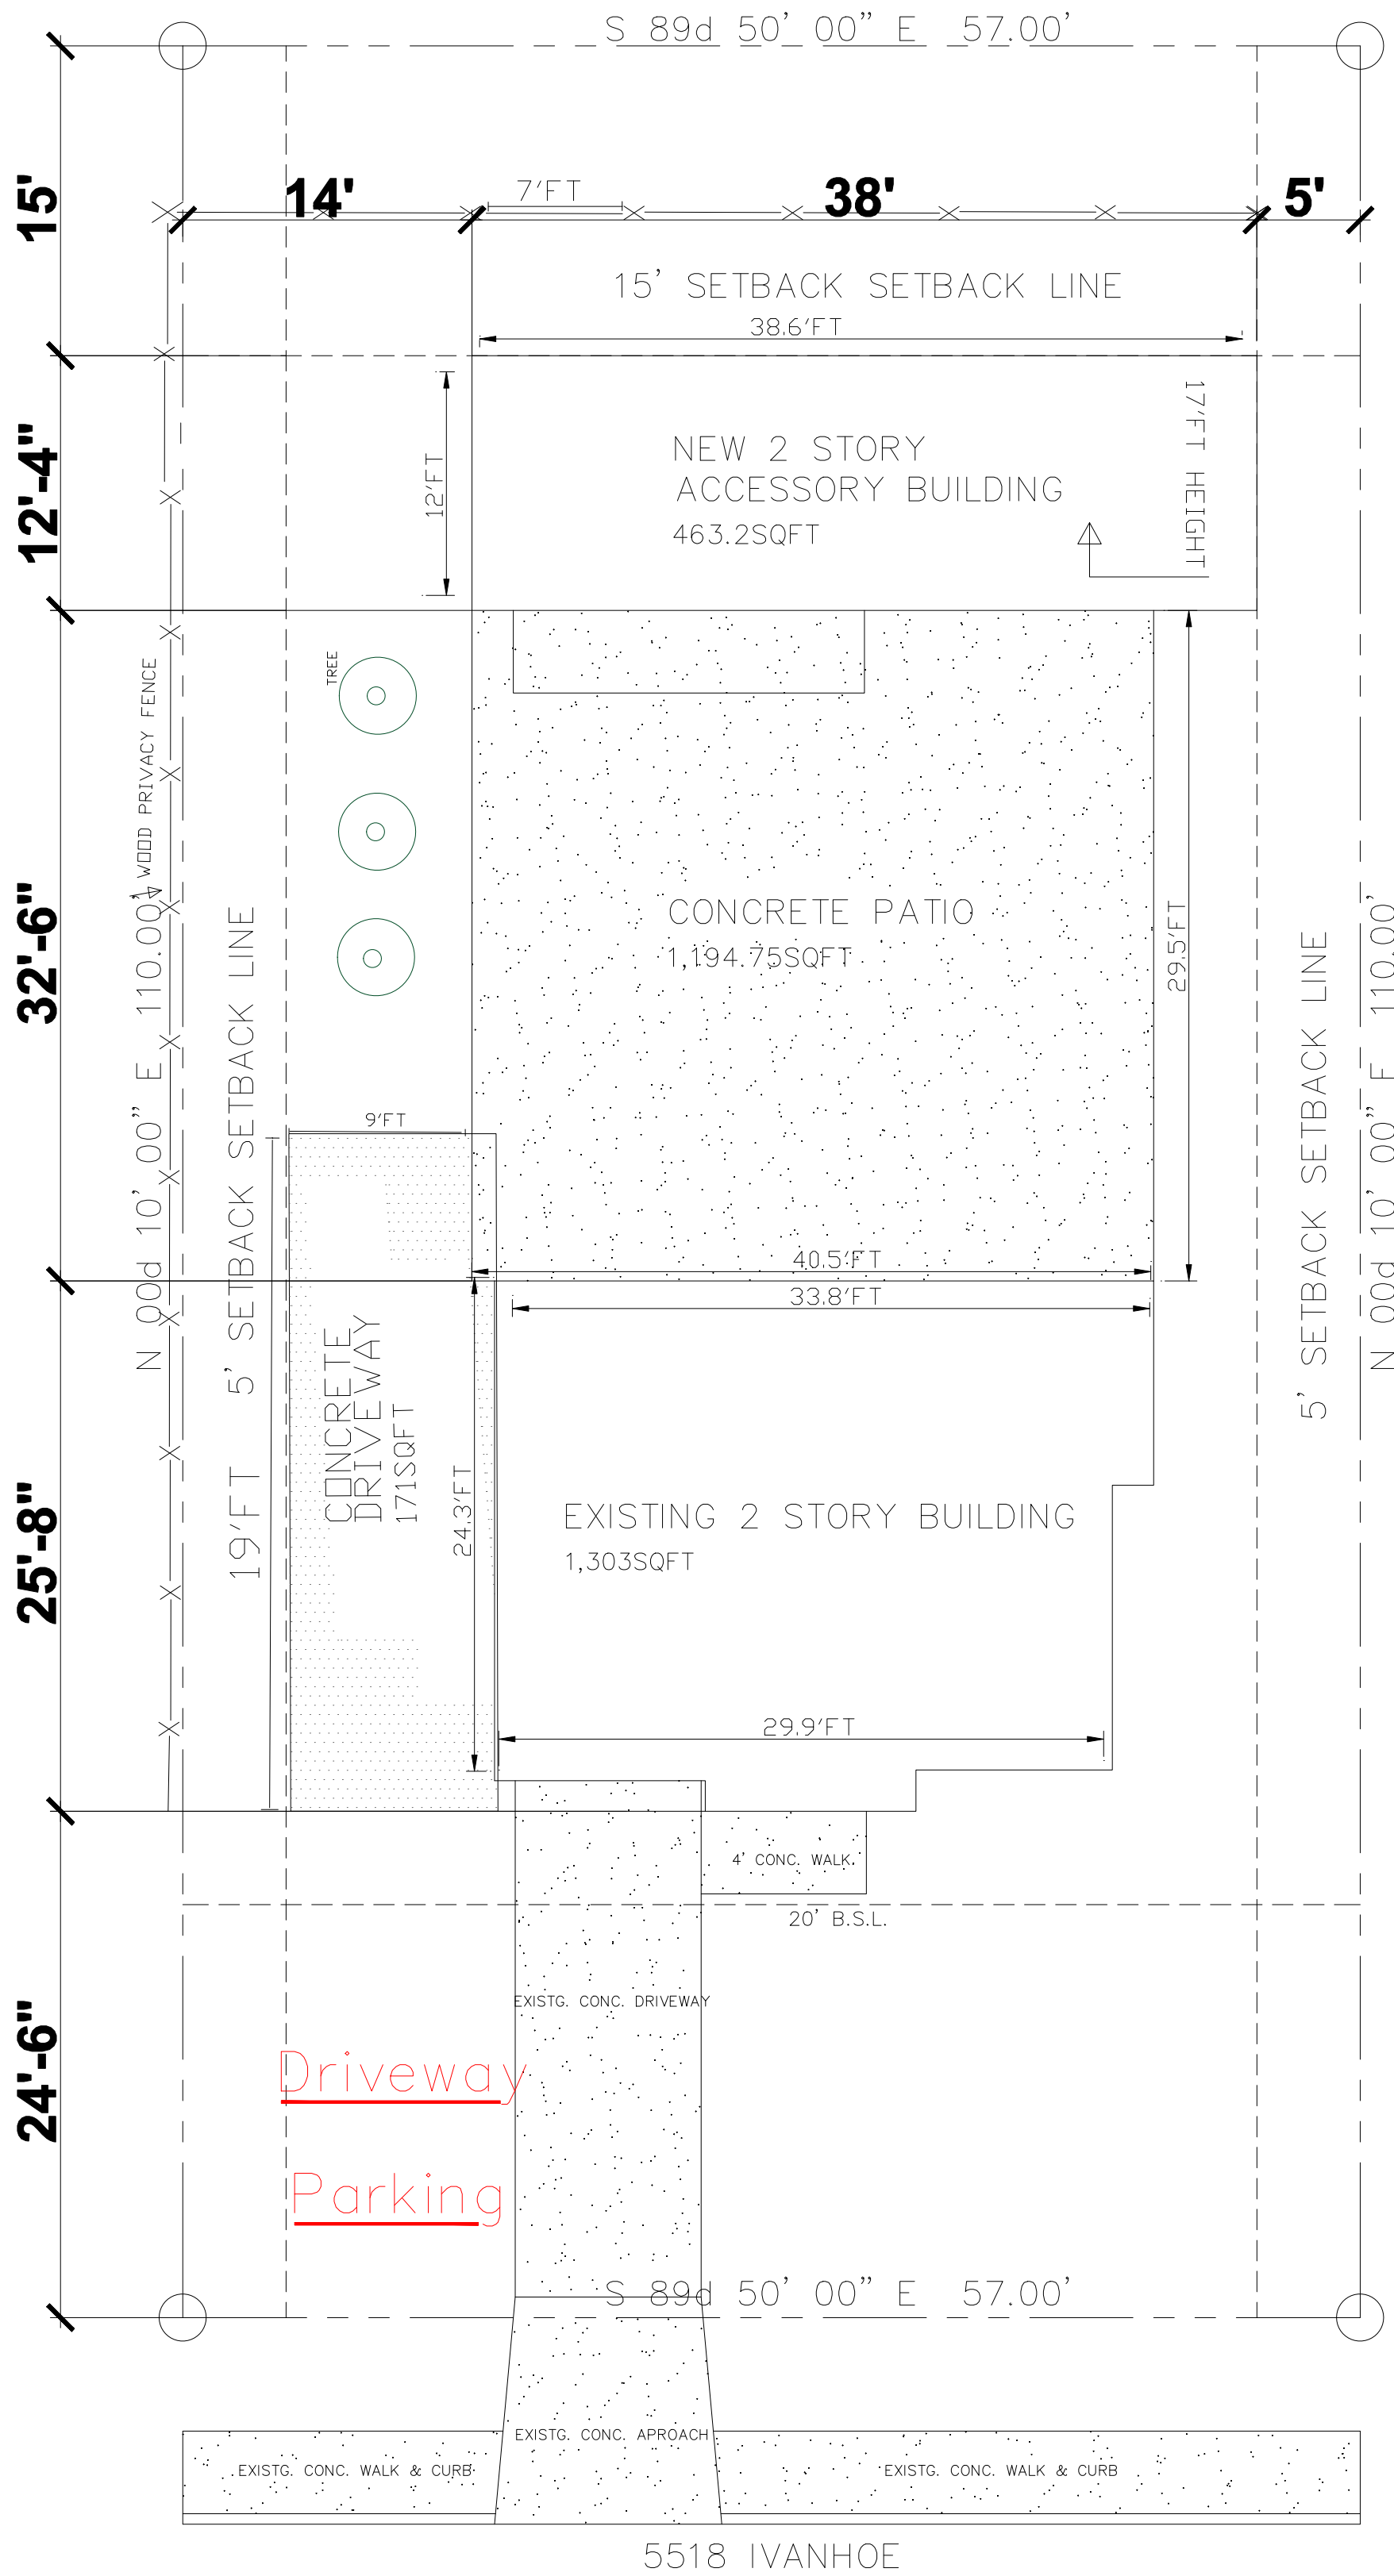

SITE PLAN
SCALE: 1/8"=1'-0"
LOT - 57 BLK - 4 NCB - 15072
FOREST HILLS UNIT 4

A CUSTOM HOME DESIGN FOR:
MR. GUILLERMO SANCHEZ RESIDENCE
5518 IVANHOE STREET SAN ANTONIO, TEXAS 78228

 

MARIO T. GARCIA
BUILDING DESIGN

1518 BLANCO ROAD STE. 206
210 - 900 - 6285

SAN ANTONIO, TEXAS
oceanriver1@yahoo.com

78212

PROJECT NUMBER:R2022-14
DATE: 07/12/2022
DRAWN BY: MTG
SHEET NUMBER :

SP-1
SITE PLAN