


CASE #: Z-2024-10700290

- ADDRESSES: 210 LEWIS STREET, AND 215, 221, AND 225 POPLAR STREET
- LEGAL DESCRIPTION: 0.495 ACRES OUT OF NCB 372, THE EAST 15 FEET OF LOT 10, AND THE WEST 35 FEET OF LOT 11, BLOCK 10, NCB 372, LOCATED
- ZONING REQUEST: FROM "C-1 AHOD" LIGHT COMMERCIAL AIRPORT HAZARD OVERLAY DISTRICT AND "C-1 HS AHOD" LIGHT COMMERCIAL HISTORIC AIRPORT HAZARD OVERLAY DISTRICT TO "IDZ-2 HS AHOD" MEDIUM INTENSITY INFILL DEVELOPMENT ZONE HISTORIC AIRPORT HAZARD OVERLAY DISTRICT WITH USES PERMITTED IN "C-2" COMMERCIAL DISTRICT AND "IDZ-2 AHOD" MEDIUM INTENSITY INFILL DEVELOPMENT ZONE AIRPORT HAZARD OVERLAY DISTRICT WITH USES PERMITTED IN "C-2" COMMERCIAL DISTRICT
- LAND AREA: 29,064 SF / 0.667 AC
- DIMENSIONS OF THE PROPERTY: 185'-1" X 160'-0"
- OPEN SPACE AREA: 15,900 SF / 0.365 AC
- TOTAL AREA OF IMPERVIOUS COVER: 17,718 SF
- PARKING DIMENSIONS: 9' X 18'

LEWIS ST

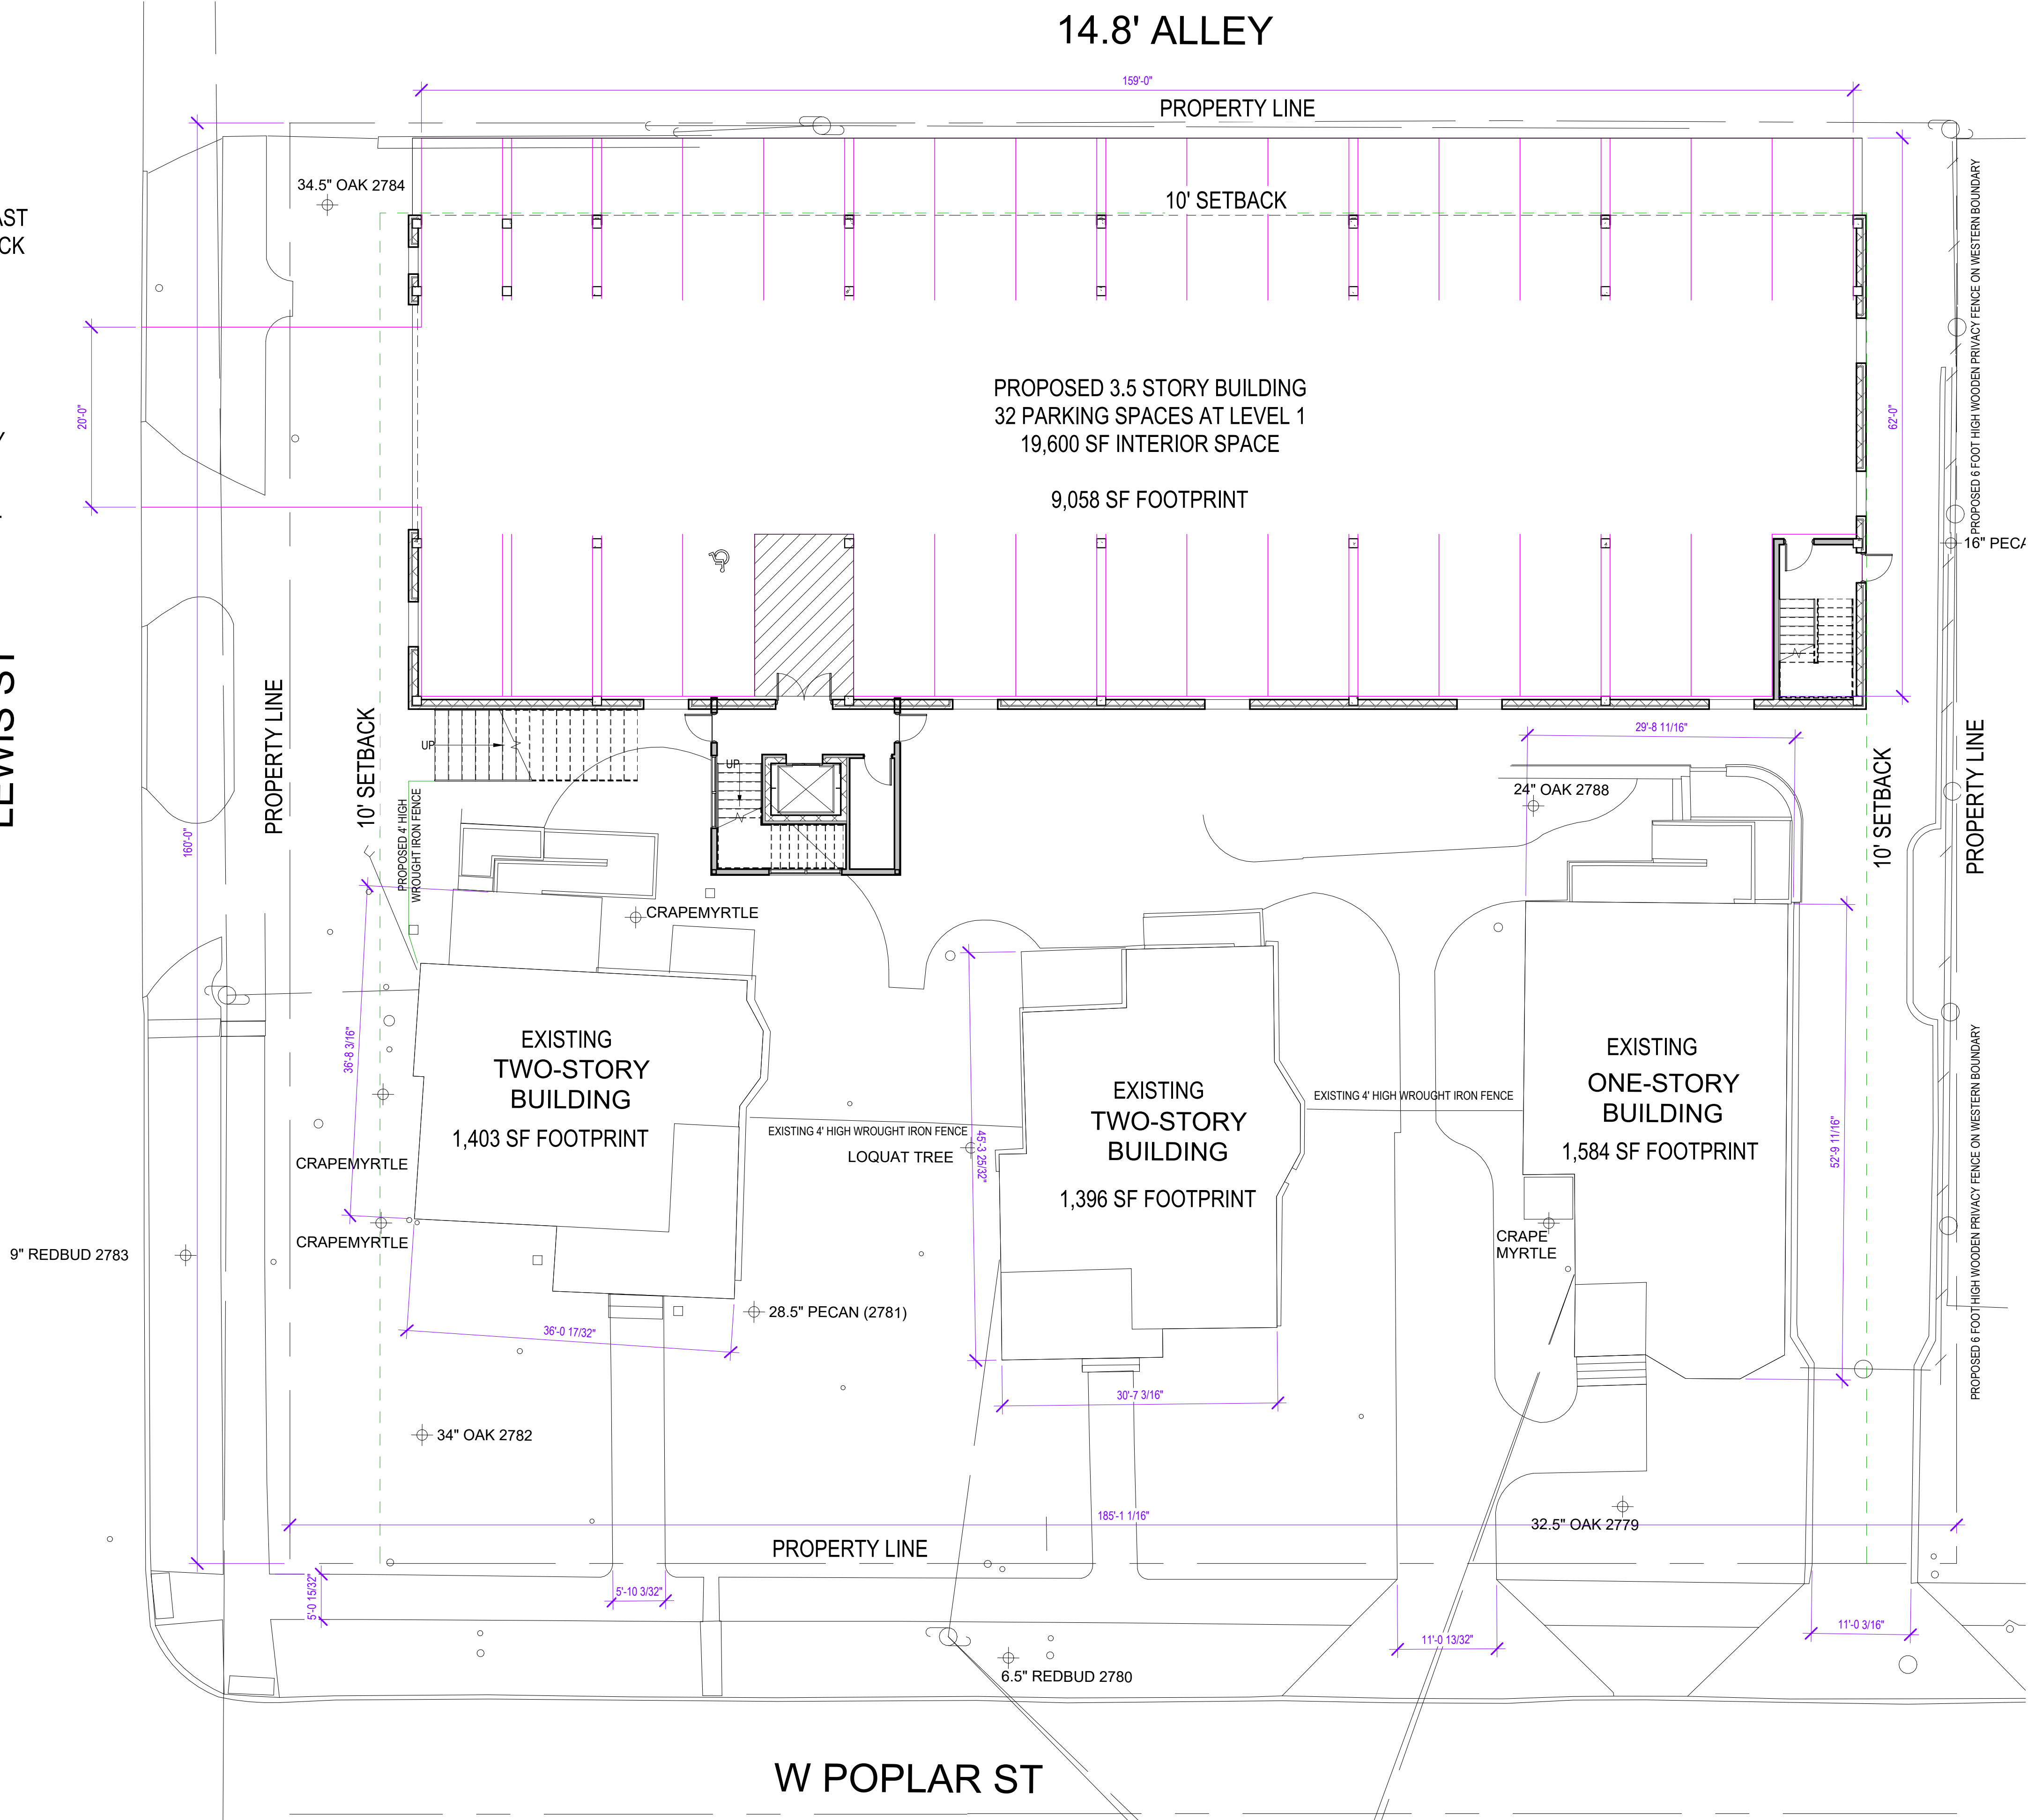

1 Site Plan
1" = 10'-0"



1718
ARCHITECTURE

NOT FOR REGULATORY APPROVAL,
PRINTING OR CONSTRUCTION
THIS SHEET FOR REFERENCE ONLY
Marcello Martinez, STATE OF TEXAS
REGISTERED ARCHITECT #18417

DATE: 11 December 2024 EXP. DATE: 10/2025
1718 ARCHITECTURE, LLC
222 SOUTH OLIVE STREET, #1101
SAN ANTONIO, TEXAS 78203
INFO@1718PARTNERS.COM

THIS PLAN AND THE DESIGNS CONTAINED HEREIN ARE THE PROPERTY OF 1718 ARCHITECTURE, LLC AND MARCELLO MARTINEZ AND MAY NOT BE REPRODUCED, ALL OR IN PART, WITHOUT WRITTEN CONSENT FROM MARCELLO DIEGO MARTINEZ.
1718 ARCHITECTURE, LLC IS A DESIGN FIRM, NOT AN ENGINEERING FIRM. WE DO NOT QUALIFY TO BE ONE NOR ARE WE LICENSED TO DESIGN STRUCTURAL FRAMING, WINDBRACING OR FOUNDATIONS. A LICENSED PROFESSIONAL ENGINEER SHOULD BE CONTRACTED AND CONSULTED IMMEDIATELY REGARDING FRAMING, WINDBRACING AND THE FOUNDATION DESIGN. SHOULD AN ENGINEER'S SEAL BE PRESENT ON THESE DRAWINGS, THE "ENGINEER OF RECORD" SHALL BEAR ALL RESPONSIBILITY FOR THE STRUCTURE, WINDBRACING AND FOUNDATION DESIGN FOR THIS PROJECT. 1718 ARCHITECTURE, LLC & MARCELLO MARTINEZ ARE NOT TO BE HELD RESPONSIBLE FOR THE STRUCTURAL DESIGN IN ANY WAY MATTER OR FORM IF ANY ISSUES OR PROBLEMS ARISE.

PROJECT

Lewis Street
Mixed-Use

210 Lewis Street
San Antonio, TX 78212

OWNER

Quackery
Development,
LLC

225 West Poplar Street
San Antonio, TX 78212

PROJECT NUMBER

24-210Lewis

CONSTRUCTION DOCS

NO. DATE DESCRIPTION OF ISSUE

CONSULTANT

SHEET TITLE

Site Plan

DATE

11 December 2024

SHEET NUMBER

A1.01