

TO: IDZ-1 with uses permitted for three (3) dwelling units



SAN ANTONIO TX.
jaime@jjideastudio.com
210.279.6916

These drawings are to be an instrument of service and shall remain the property of the Designer. They are not to be used on other projects or extensions to this project except by agreement in writing and with appropriate compensation to the Designer. Contractor is responsible for confirming and correlating dimensions at the job site. The Designer will be responsible for construction means, methods, techniques, sequences or procedures, or for safety precautions and programs in connection with the project.

BUILD MODERN

MASTER SITE PLAN



NEW RESIDENCE

CASSIANO
SAN ANTONIO TX.

No.	DATE	DESCRIPTION

DRAWN
JJ
CHECKED
JJ
DATE
05/18/22
PROJECT
NEW RESIDENCE
JOB. NO.
21051
SHEET

A1.0

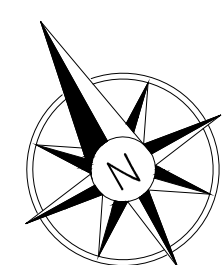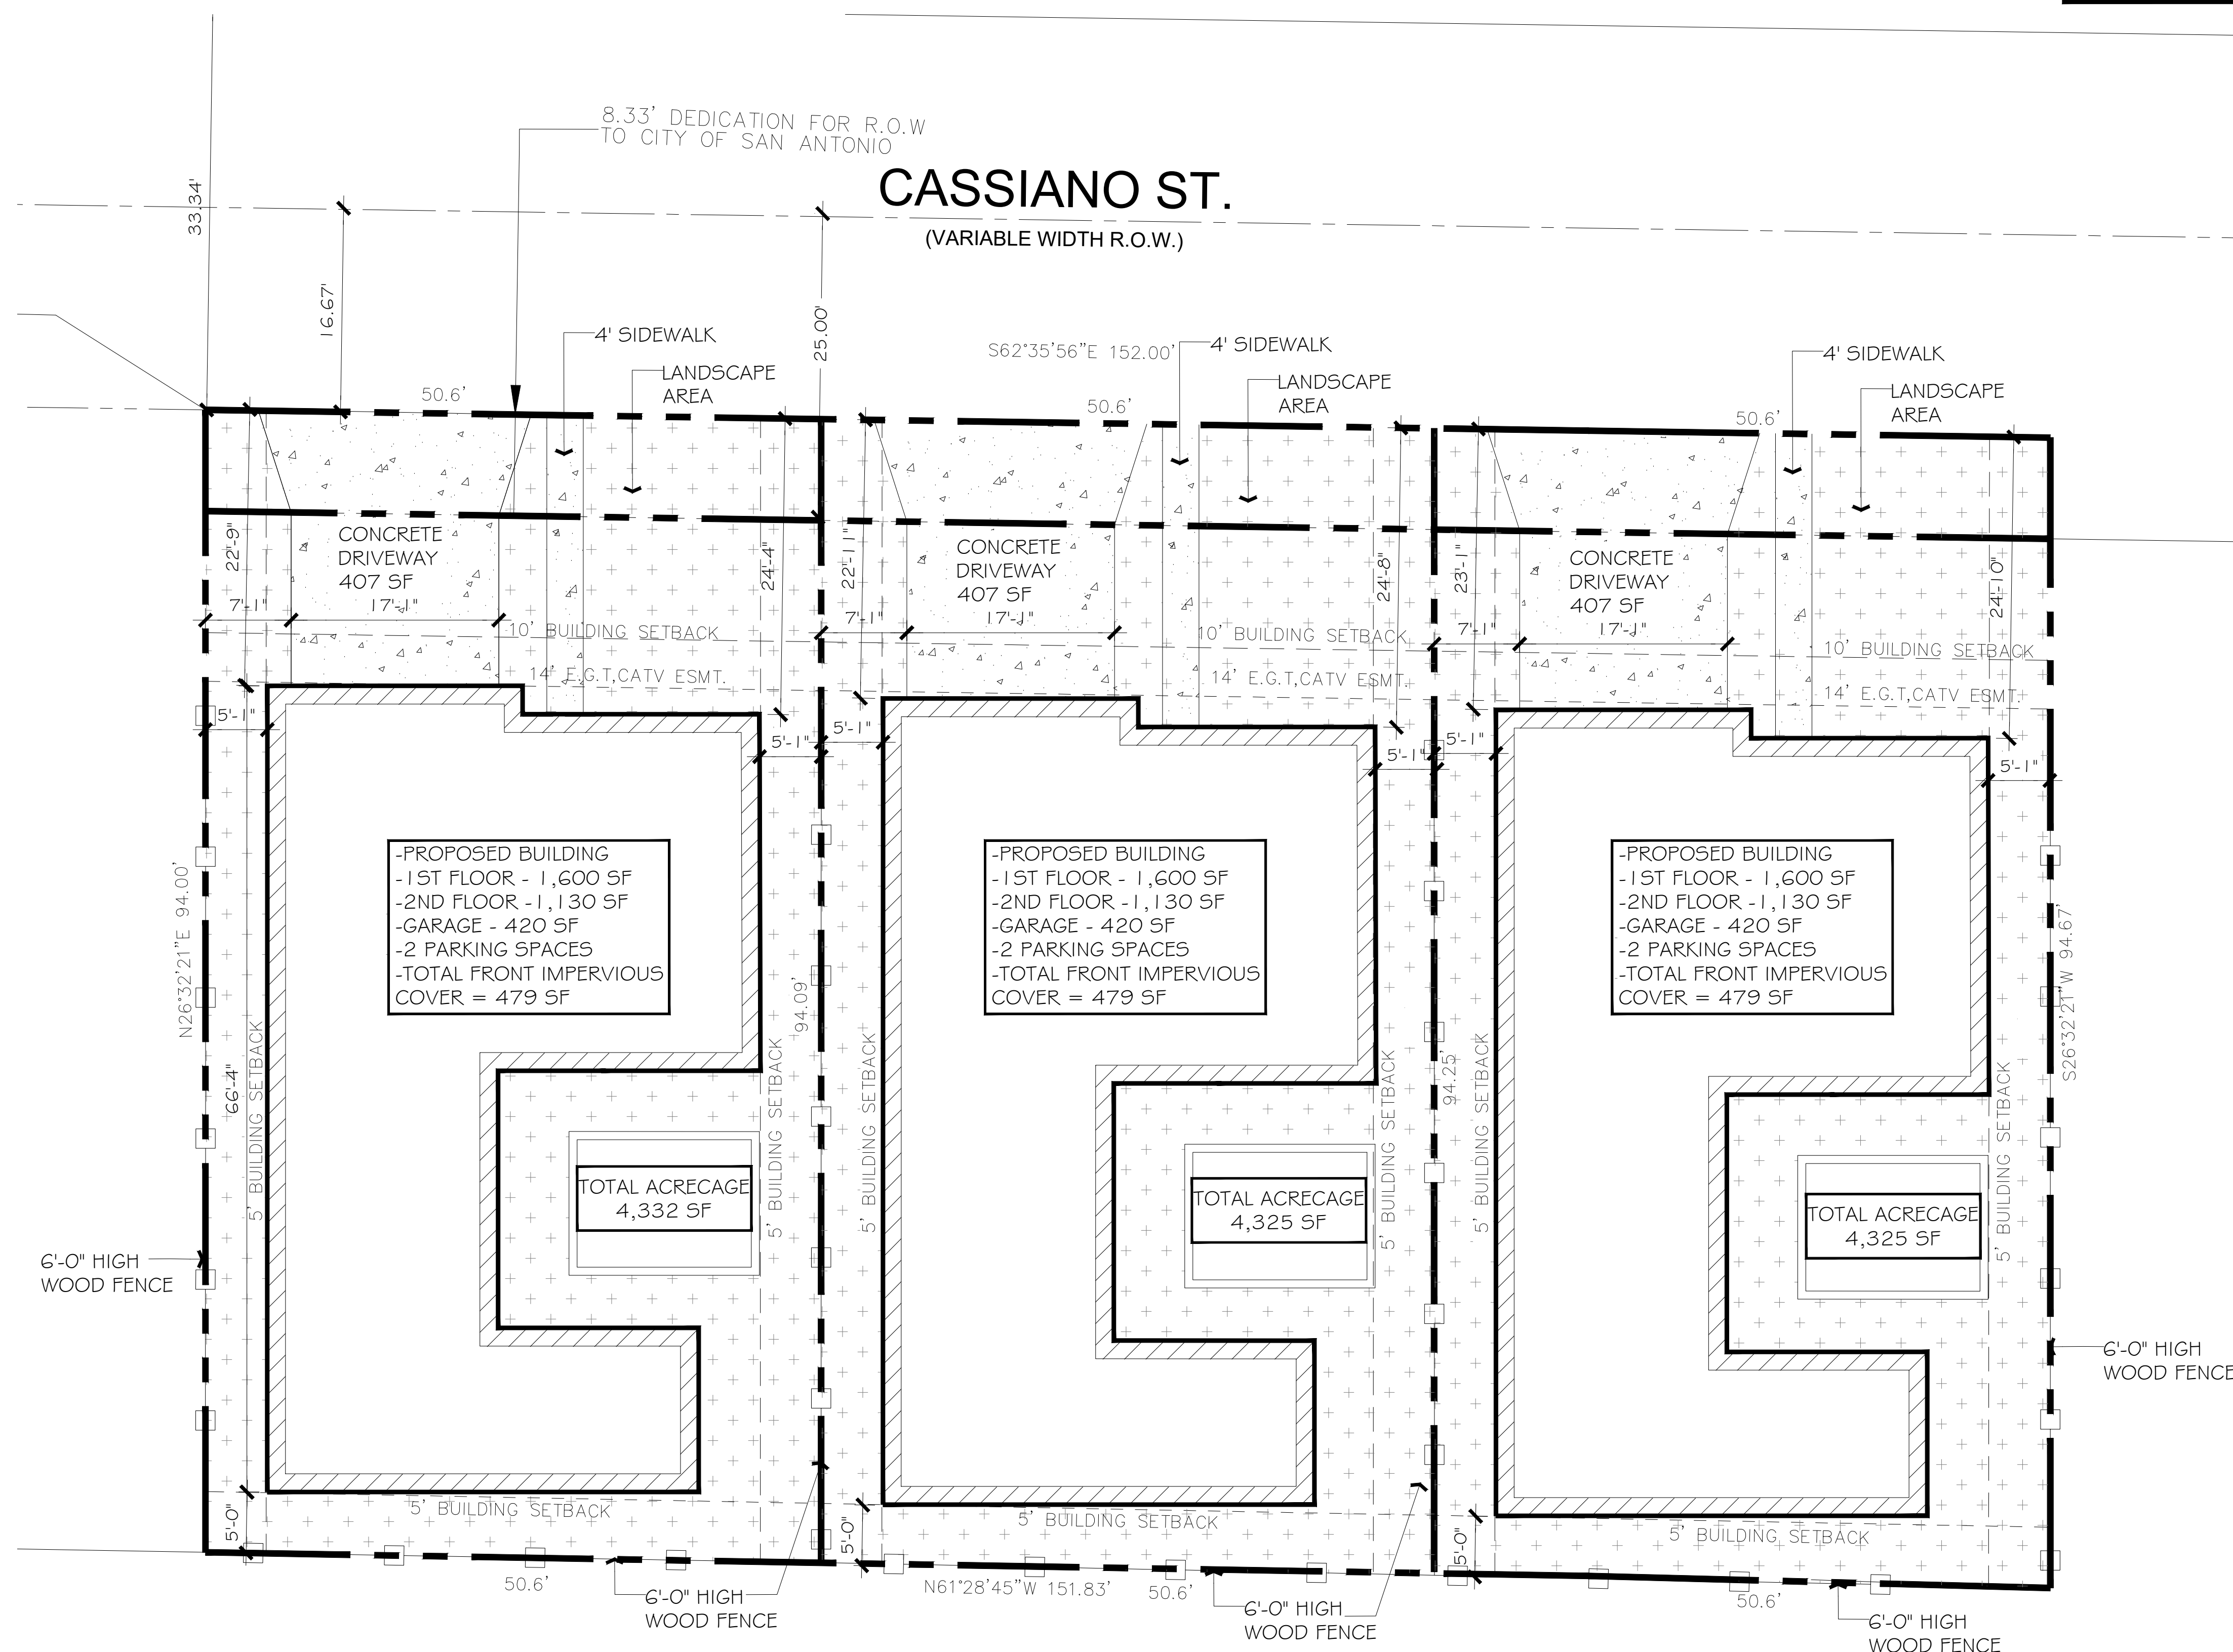

01 SITE PLAN

SCALE: 1/8" = 1'-0"