



Date: Nov 08, 2023, 11:08am User: D.mullig
File: K:\1030120\1030120\Design\Xref\MG 1030120.dwg

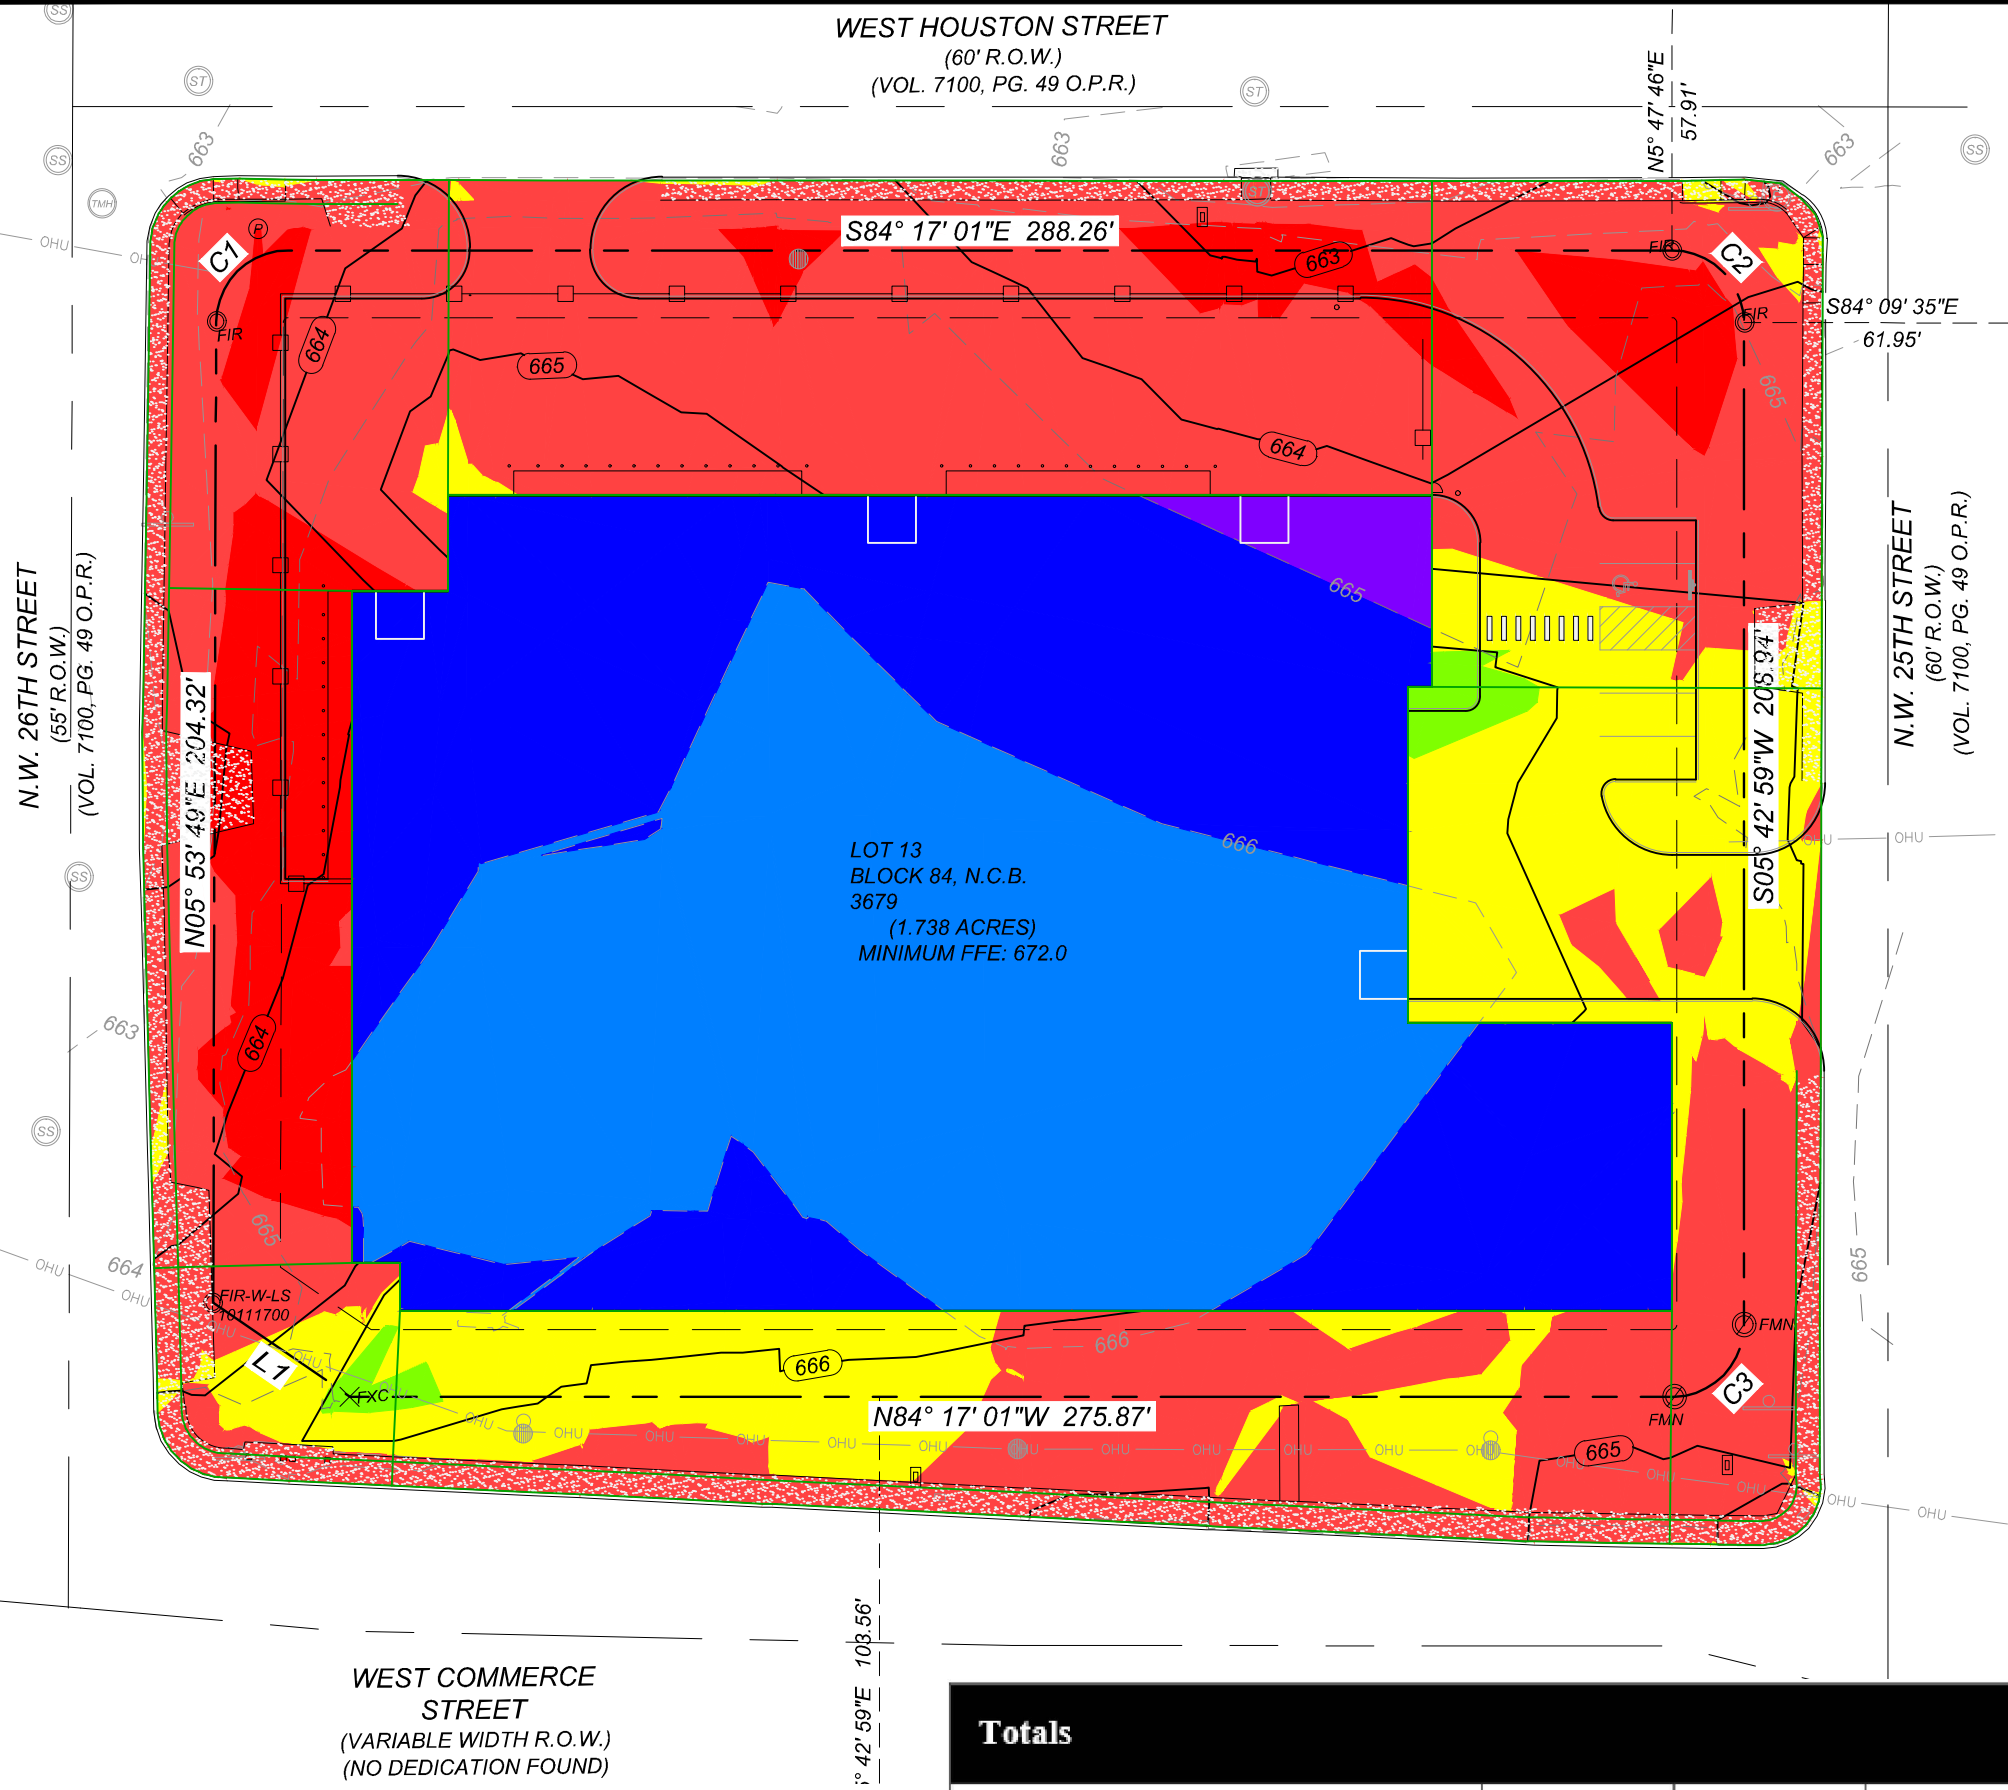

Elevations Table		
Number	CUT/FILL (FT)	Color
1	-2.00	Red
2	-1.00	Red
3	0.00	Yellow
4	1.00	Light Green
5	2.00	Green
6	3.00	Cyan
7	4.00	Blue
8	5.00	Dark Blue
9	6.00	Purple

Totals				
	2d Area (acres)	Cut (Cu. Yd.)	Fill (Cu. Yd.)	Net (Cu. Yd.)
Total	2.219	885.79	7722.36	6836.56<Fill>

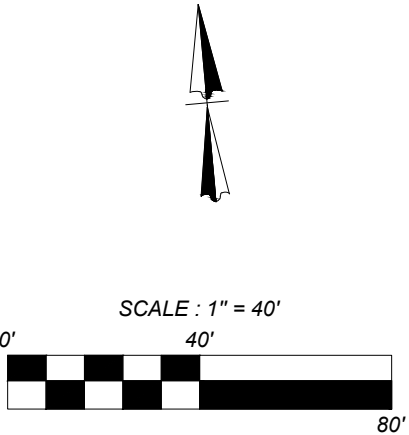

4103 W. COMMERCE
SAN ANTONIO, TX
COMMERCE STORAGE PRELIMINARY GRADING PLAN

JOB NO.:
DATE:
DRAWN: - CHECKED: -
SHEET NUMBER:
EXH

KFW
ENGINEERS + SURVEYING
has joined Collins Engineering & Design
Phone: (210) 979-5444 • Fax: (210) 979-5447
1825 Elm St., Suite 200 • San Antonio, TX 78201