


Z-2023-10700266 CD

From: "R-5 MLOD-2 MLR-2 AHOD" Residential Single-Family Lackland Military Lighting Overlay  
Military Lighting Region 2 Airport Hazard Overlay District  
To: "R-5 CD MLOD-2 MLR-2 AHOD" Residential Single-Family Lackland Military Lighting Overlay  
Military Lighting Region 2 Airport Hazard Overlay District with a Conditional Use for three (3) dwelling units.

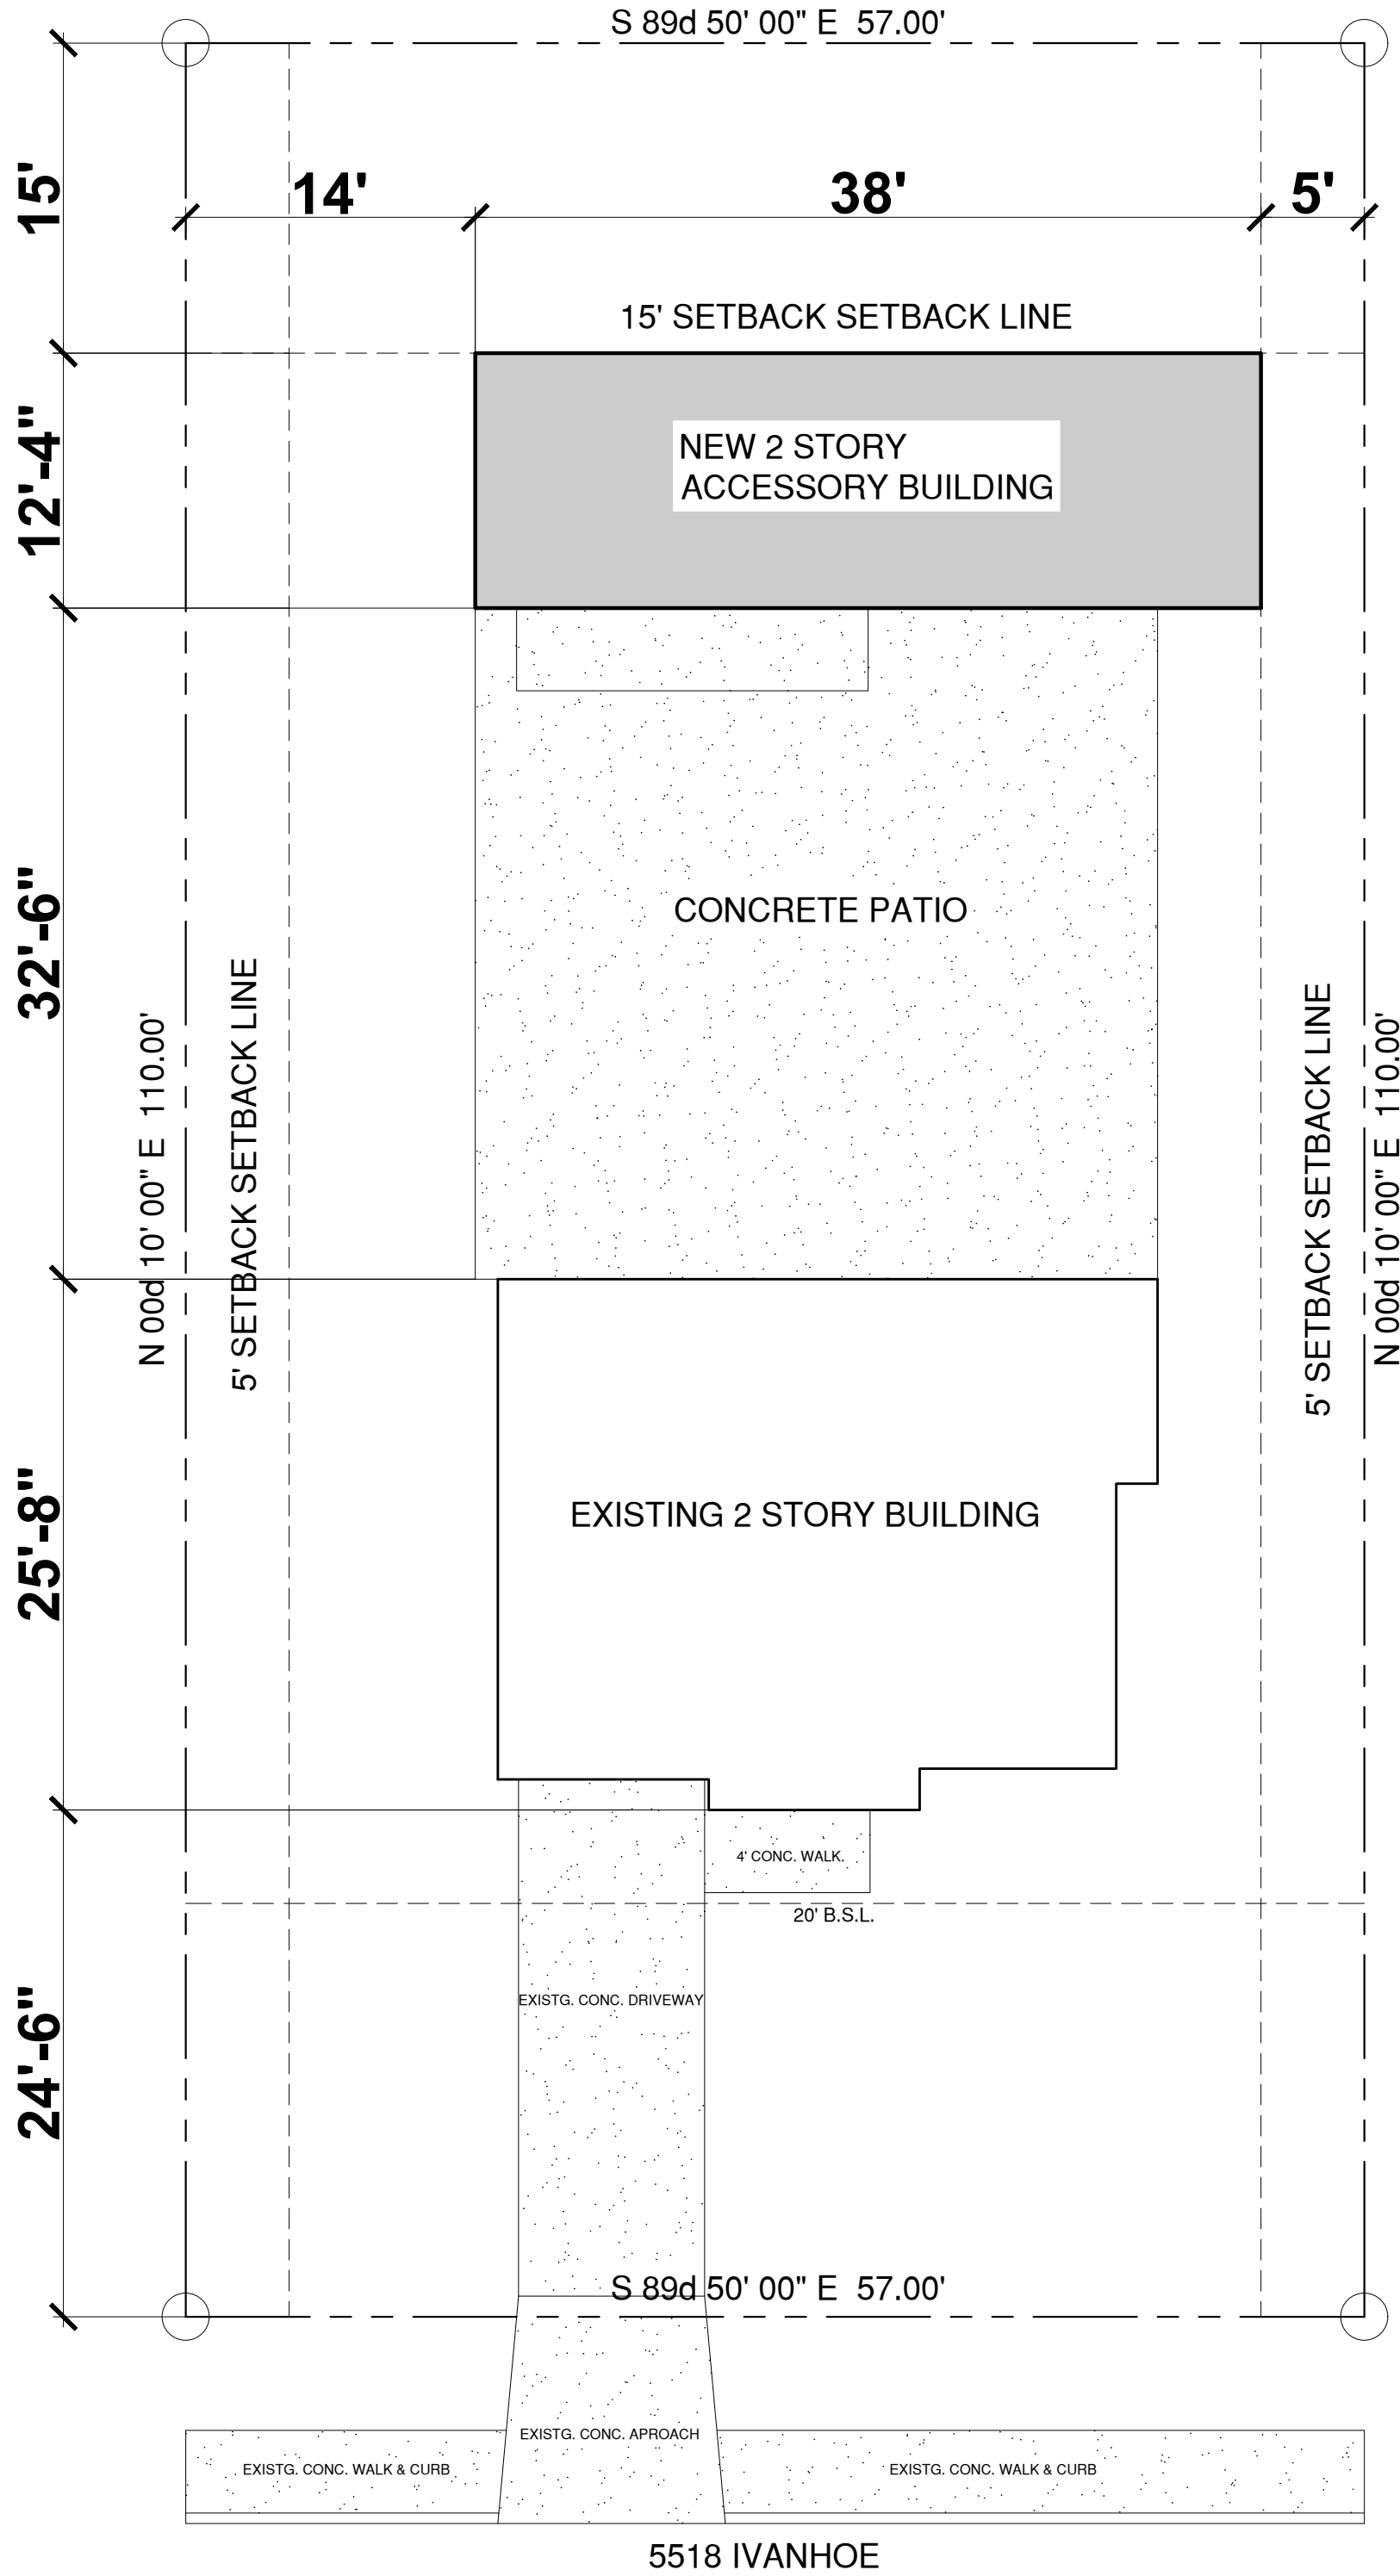

**SITE PLAN**  
SCALE: 1/8"=1'-0"  
LOT - 57 BLK - 4 NCB - 15072  
FOREST HILLS UNIT 4

A CUSTOM HOME DESIGN FOR:  
**MR. GUILLERMO SANCHEZ RESIDENCE**  
5518 IVANHOE STREET SAN ANTONIO, TEXAS 78228

**MARIO T. GARCIA**  
**BUILDING DESIGN**  
1518 BLANCO ROAD STE. 206 SAN ANTONIO, TEXAS 78212  
210 - 900 - 6285 oceanriver1@yahoo.com

PROJECT NUMBER:R2022-14  
DATE: 07/12/2022  
DRAWN BY: MTG  
SHEET NUMBER :

**SP-1**  
SITE PLAN