

Z-2023-10700237

BUILDING DIMENSION AND SQUARE FOOTAGE:

1330 Montezuma 20 FT X 60 FT

1332 Montezuma 20 FT X 60 FT

Setbacks indicated on diagram

PARKING SPACES (NUMBER OF TOTAL SPACES

- 1 parking space per lot.

THE INTENDED USE OF THE PROPERTY TO WHICH THE CURRENT AND PROPOSED IMPROVEMENTS RELATE.

- Residential.

THE NUMBER OF DWELLING UNITS PROPOSED

- 2

THE TOTAL COMMERCIAL ACREAGE

- 0 sf

THE TOTAL INDUSTRIAL ACREAGE

- 0 sf

HEIGHT

- 2 Stories 25 FT

Square footage of the units - 670 ft2

Area of impervious cover- 15*8.6 ft = 129 ft2

Open space acreage - 350 SF2 = .08 acres

2 dwelling units proposed (34.6 units/acre)

Current Zoning: "R-4 MLOD-2 MLR-2 AHOD" Residential Single-Family
Lackland Military Lighting Overlay Military Lighting Region 2 Airport Hazard
Overlay District

Proposed Zoning: "IDZ-2 MLOD-2 MLR-2 AHOD" Medium Intensity Infill
Development Zone Lackland Military Lighting Overlay Military Lighting Region 2
Airport Hazard Overlay District with uses permitted for two (2) dwelling units on


Legal description: Lots 1 and 2, Block 2, NCB 6127

Address: 1330 Montezuma Street

I, Aragon Builders, the property owner, acknowledge that this site plan submitted for the purpose of rezoning this property is in accordance with all applicable provisions of the Unified Development Code. Additionally, I understand that City Council approval of a site plan in conjunction with a rezoning case does not relieve me from adherence to any/all City-adopted Codes at the time of plan submittal for building permits.

S MURRY ST.

MONTEZUMA ST.

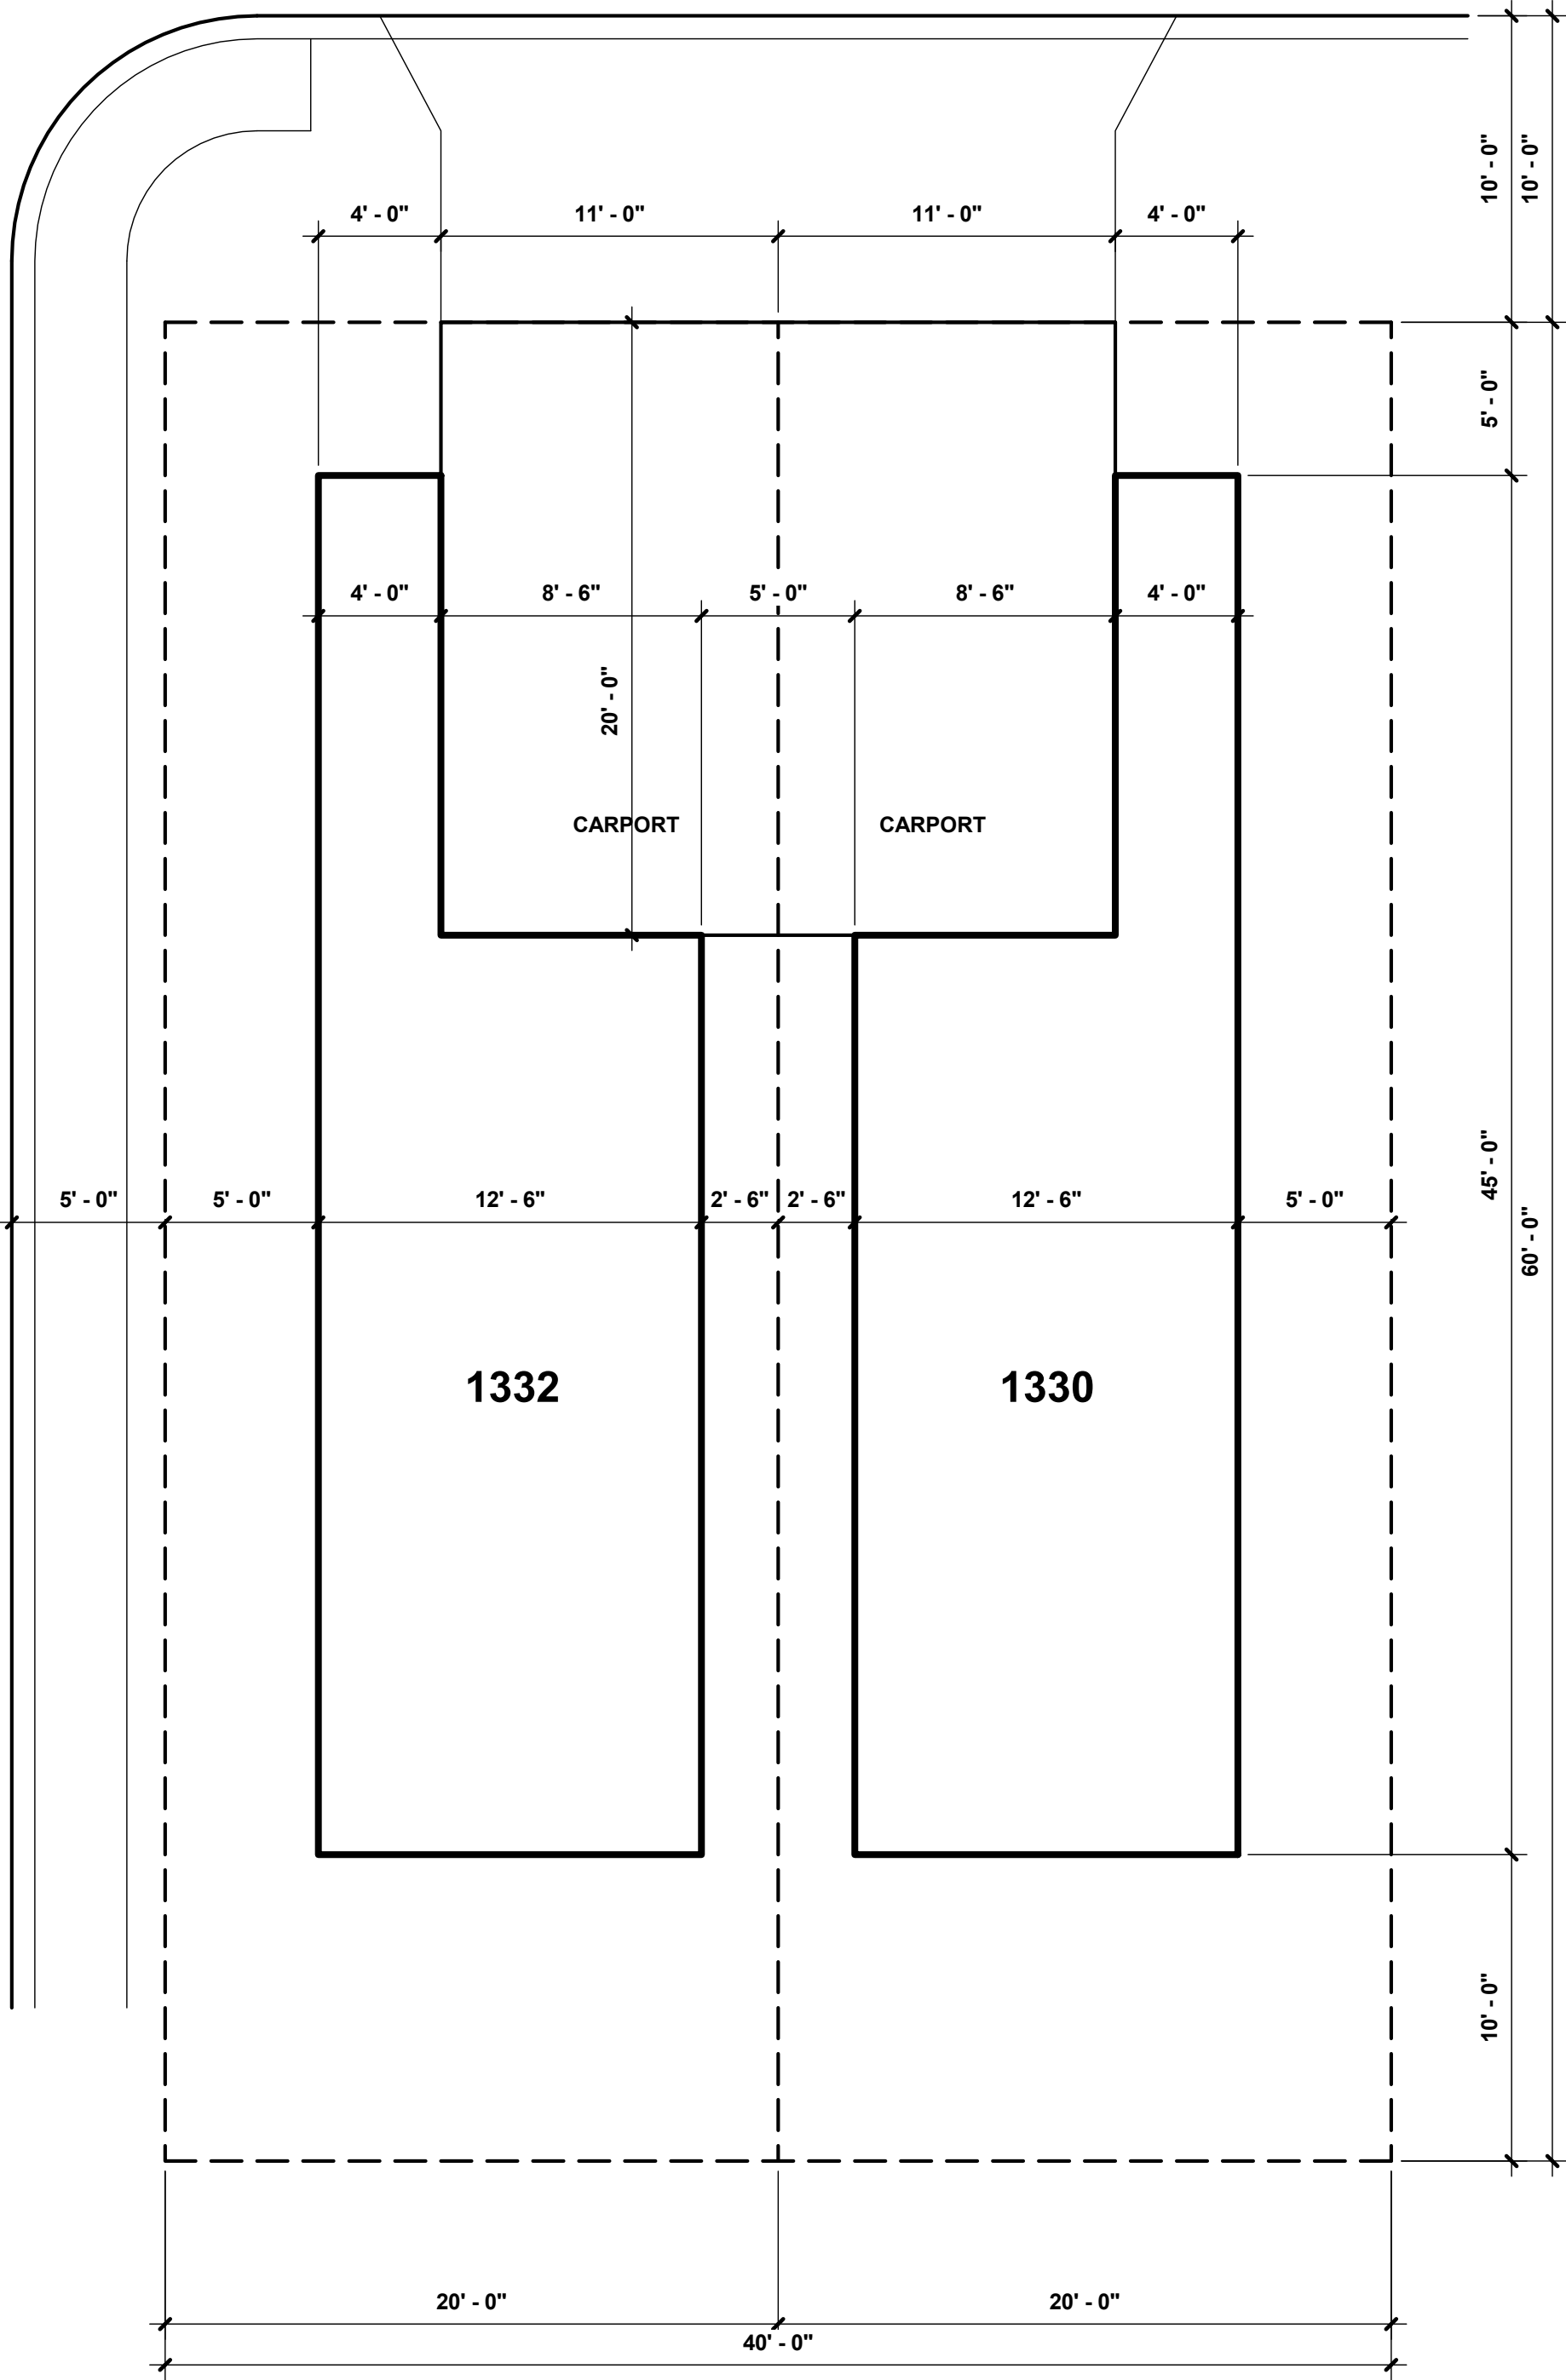

1
A2

SITE PLAN

SCALE: 3/16" = 1'-0"

date 05/10/23

The user of this file agrees to assume all responsibility for any modifications to or use of this drawing file that is inconsistent with the requirements of the Rules and Regulations of the Texas Board of Architectural Examiners. Neither the printed document nor the digital media may be altered or amended without the express written permission of the named professional.

NO. DESCRIPTION DATE

MONTEZUMA TOWNHOMES

1332 MONTEZUMA ST.
SAN ANTONIO, TX 78207

RAUL ACOSTA
DESIGN / ARCHITECTURE
SAN ANTONIO, TX
RAUL.DESIGN30@GMAIL.COM

date: 05/10/23

drawn by: Author

drawing title: SITE PLAN

drawn number:

A2