

Z-2022-10700261CD

“I,Digna M. Norris, the property owner, acknowledge that this site plan submitted for the purpose of rezoning this property is in accordance with all applicable provisions of the Unified Development Code. Additionally, I understand that City Council approval of a site plan in conjunction with a rezoning case does not relieve me from adherence to any/all City-adopted Codes at the time of plan submittal for building permits.”

From: R-4
To: R-4 CD for 3 units


Thomas A. Lamb

date signed: 06.01.2022



reg. no. 7949 exp. date 03-09-23

CONSTRUCTION
ISSUE

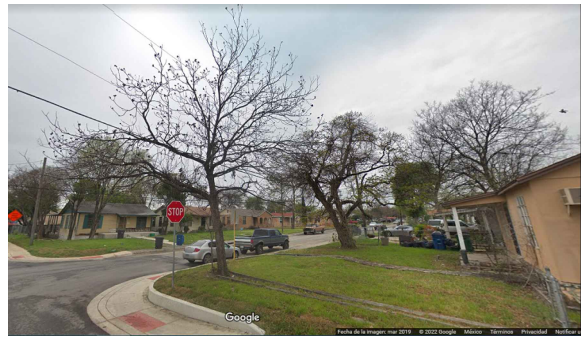

THIS PLAN AND DESIGNS CONTAINED HEREIN ARE THE PROPERTY OF LAMB ARCHITECTS LLC AND MAY NOT BE REPRODUCED, ALL OR IN PART WITHOUT WRITTEN CONSENT FROM THE OWNER. IT IS THE RESPONSIBILITY OF THE BUILDERS / GENERAL CONTRACTORS TO VERIFY THAT THE CONSTRUCTION OF THIS STRUCTURE MEET ALL LOCAL BUILDING CODES.


Project/ Client

1201 KENTUCKY AVE SAN ANTONIO TEXAS
HOME STUDIOS

Project Description

HOME STUDIOS
SITE PLAN

Revisions

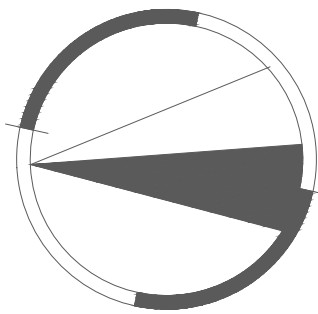

CONSTRUCTION ISSUE

Project number


Date 08/15/2022

Drawn by TAL

SCALE 3/16" = 1' 0"

Sheet no.

RA-1.1

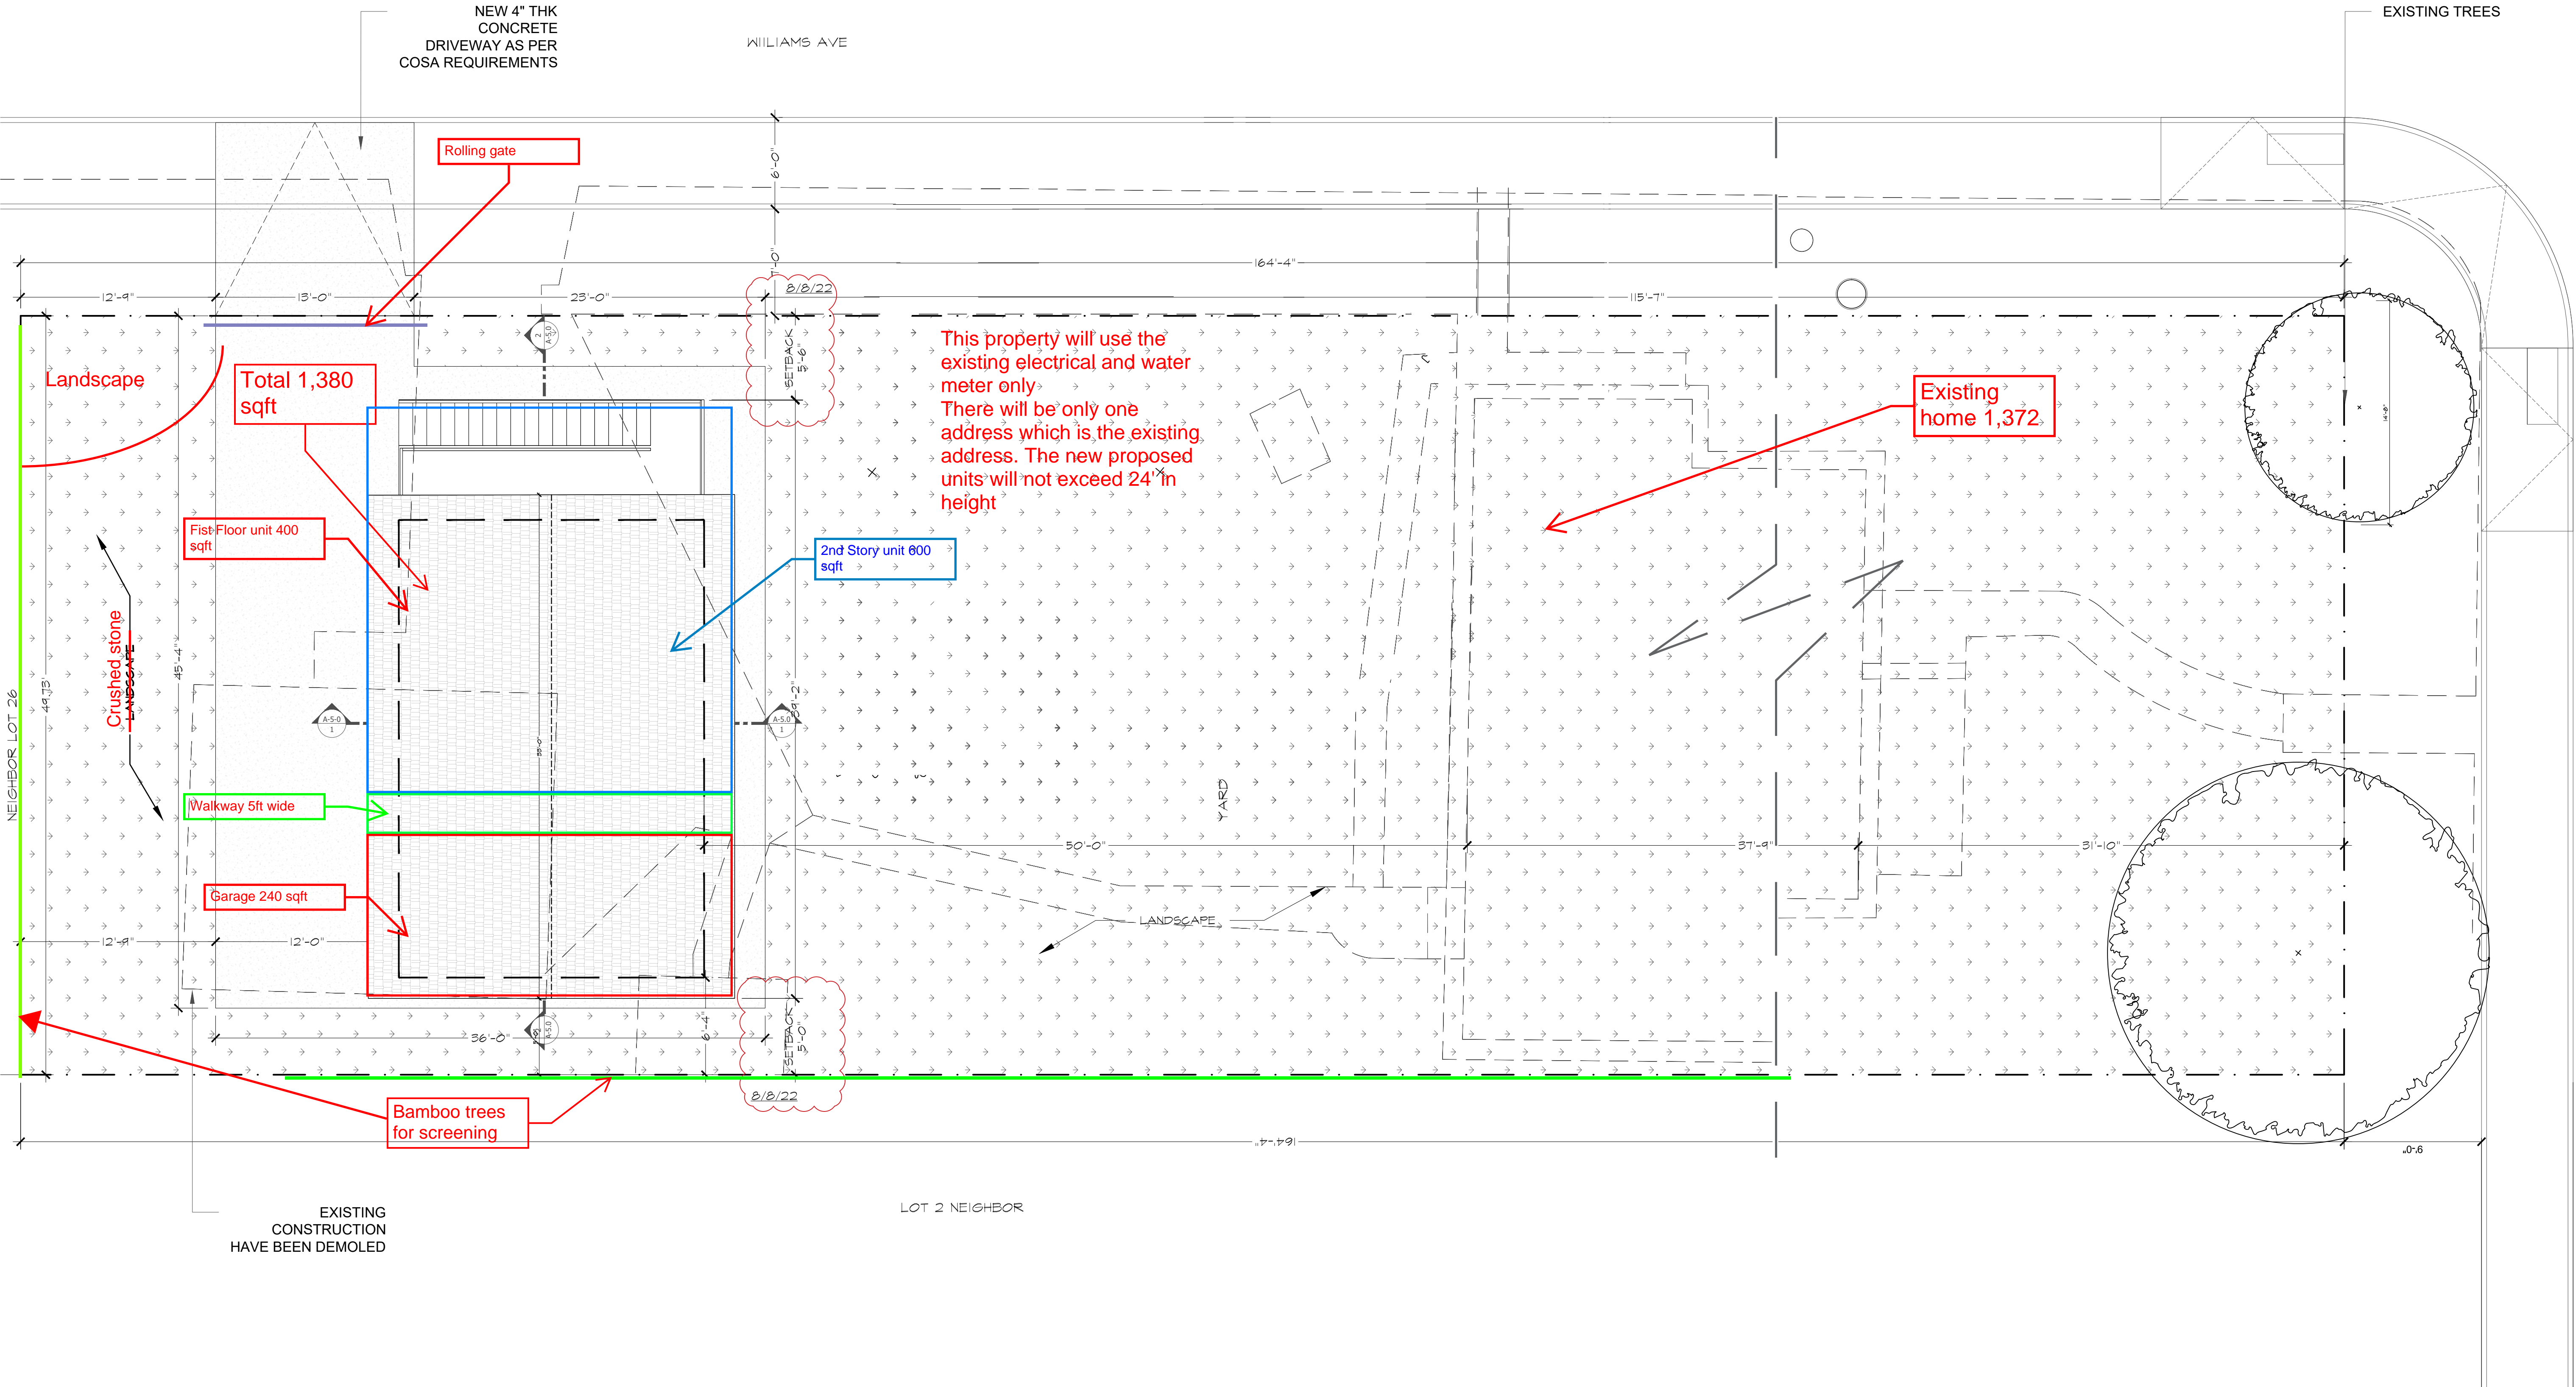

SITE PLAN

01

SCALE: 3/16" = 1'-0"