


# DESIGN DOCUMENTATION

411 EVERGREEN

GLADYS AYARZAGOITIA

MAR  
INTERIORS

March 28, 2023

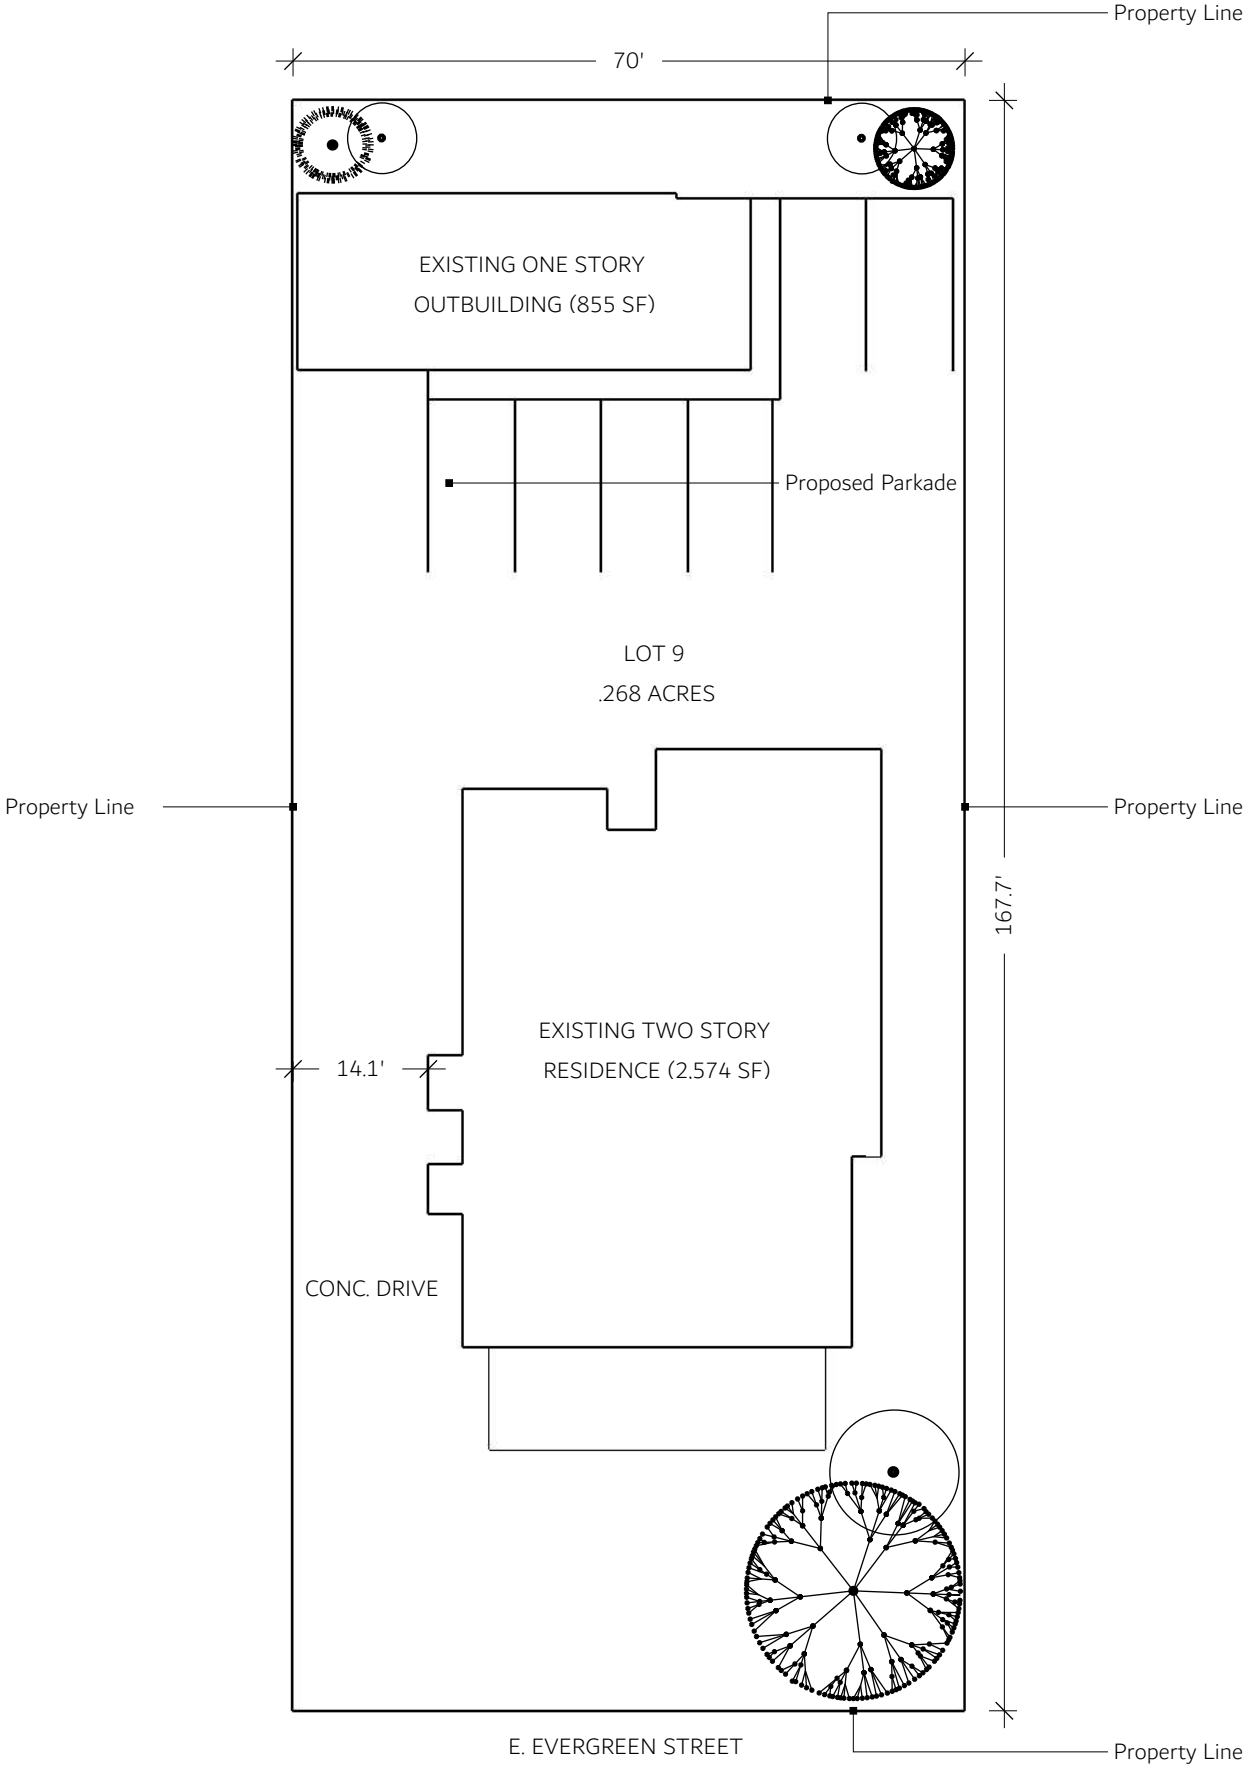

SITE PLAN





411 EVERGREEN

IMPORTANT: Check all measurements on site prior to construction or commencement of work. Measurements provided in this document are for information only and should not be relied upon for manufacture or installation. All appliance specifications should be taken from spec sheets provided directly by the clients. Any discrepancies should be brought to the attention of MAR INTERIORS prior to the commencement of works.

SCALE 1:24

TO SCALE @ A3

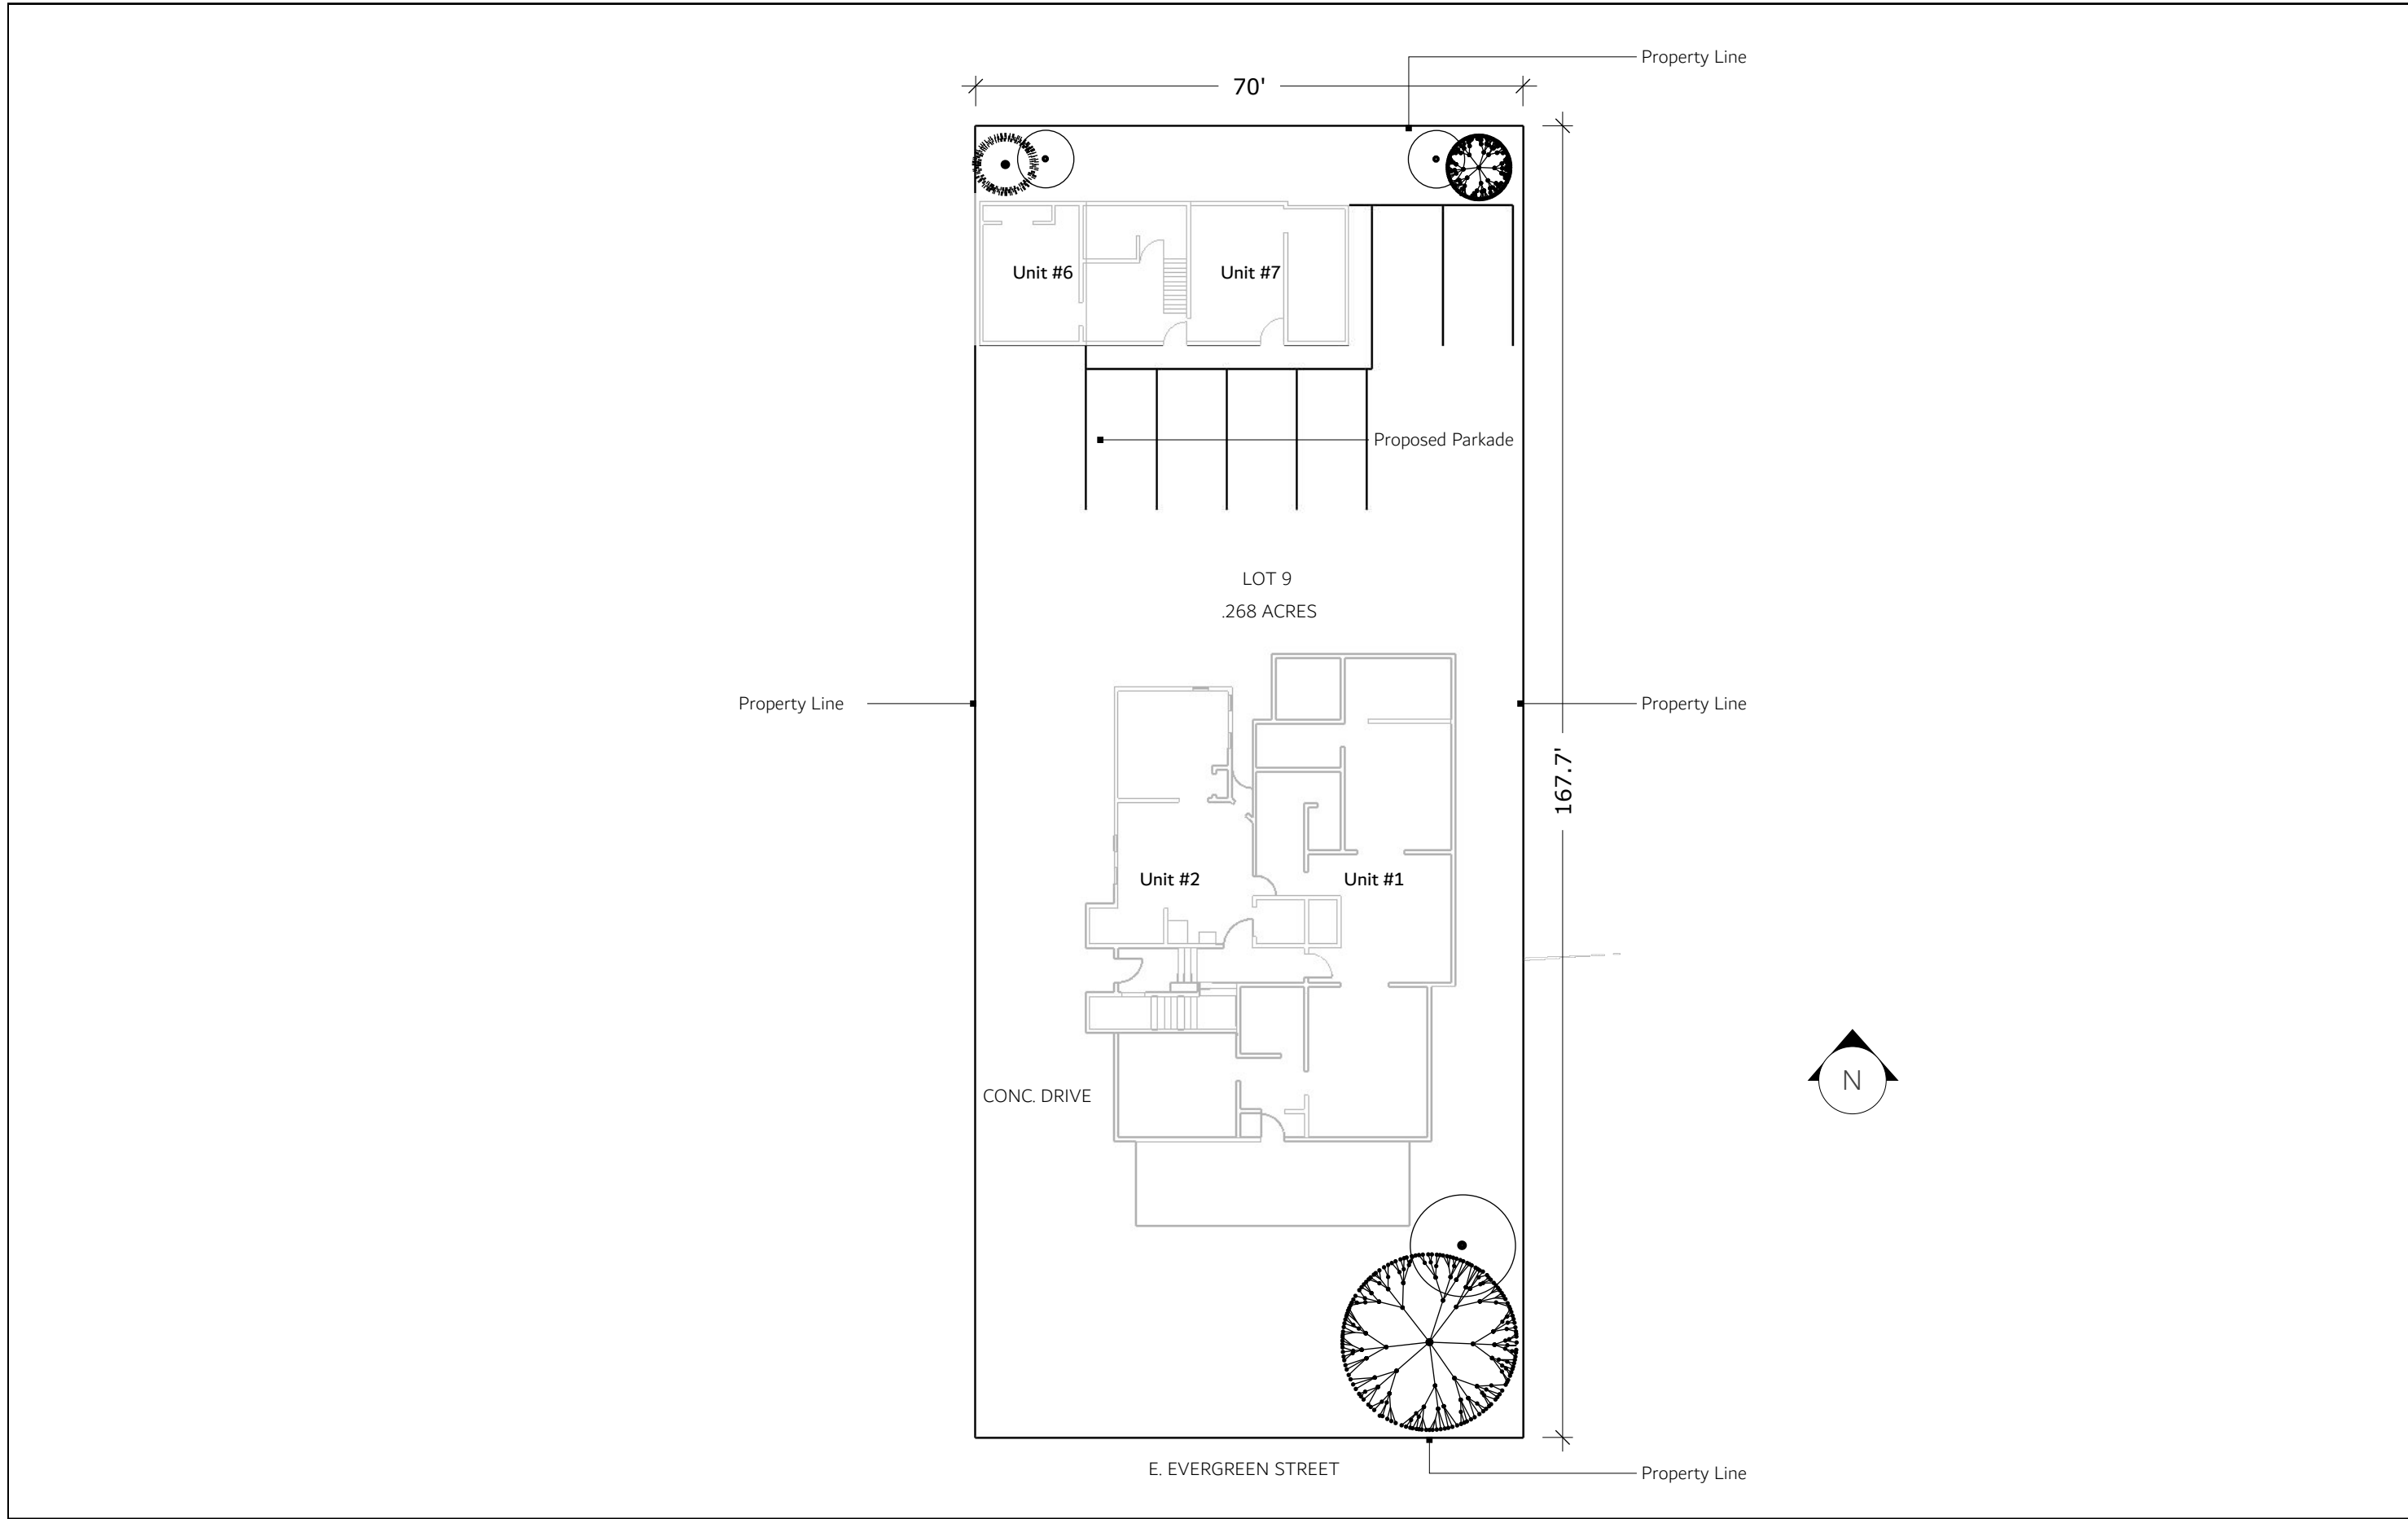

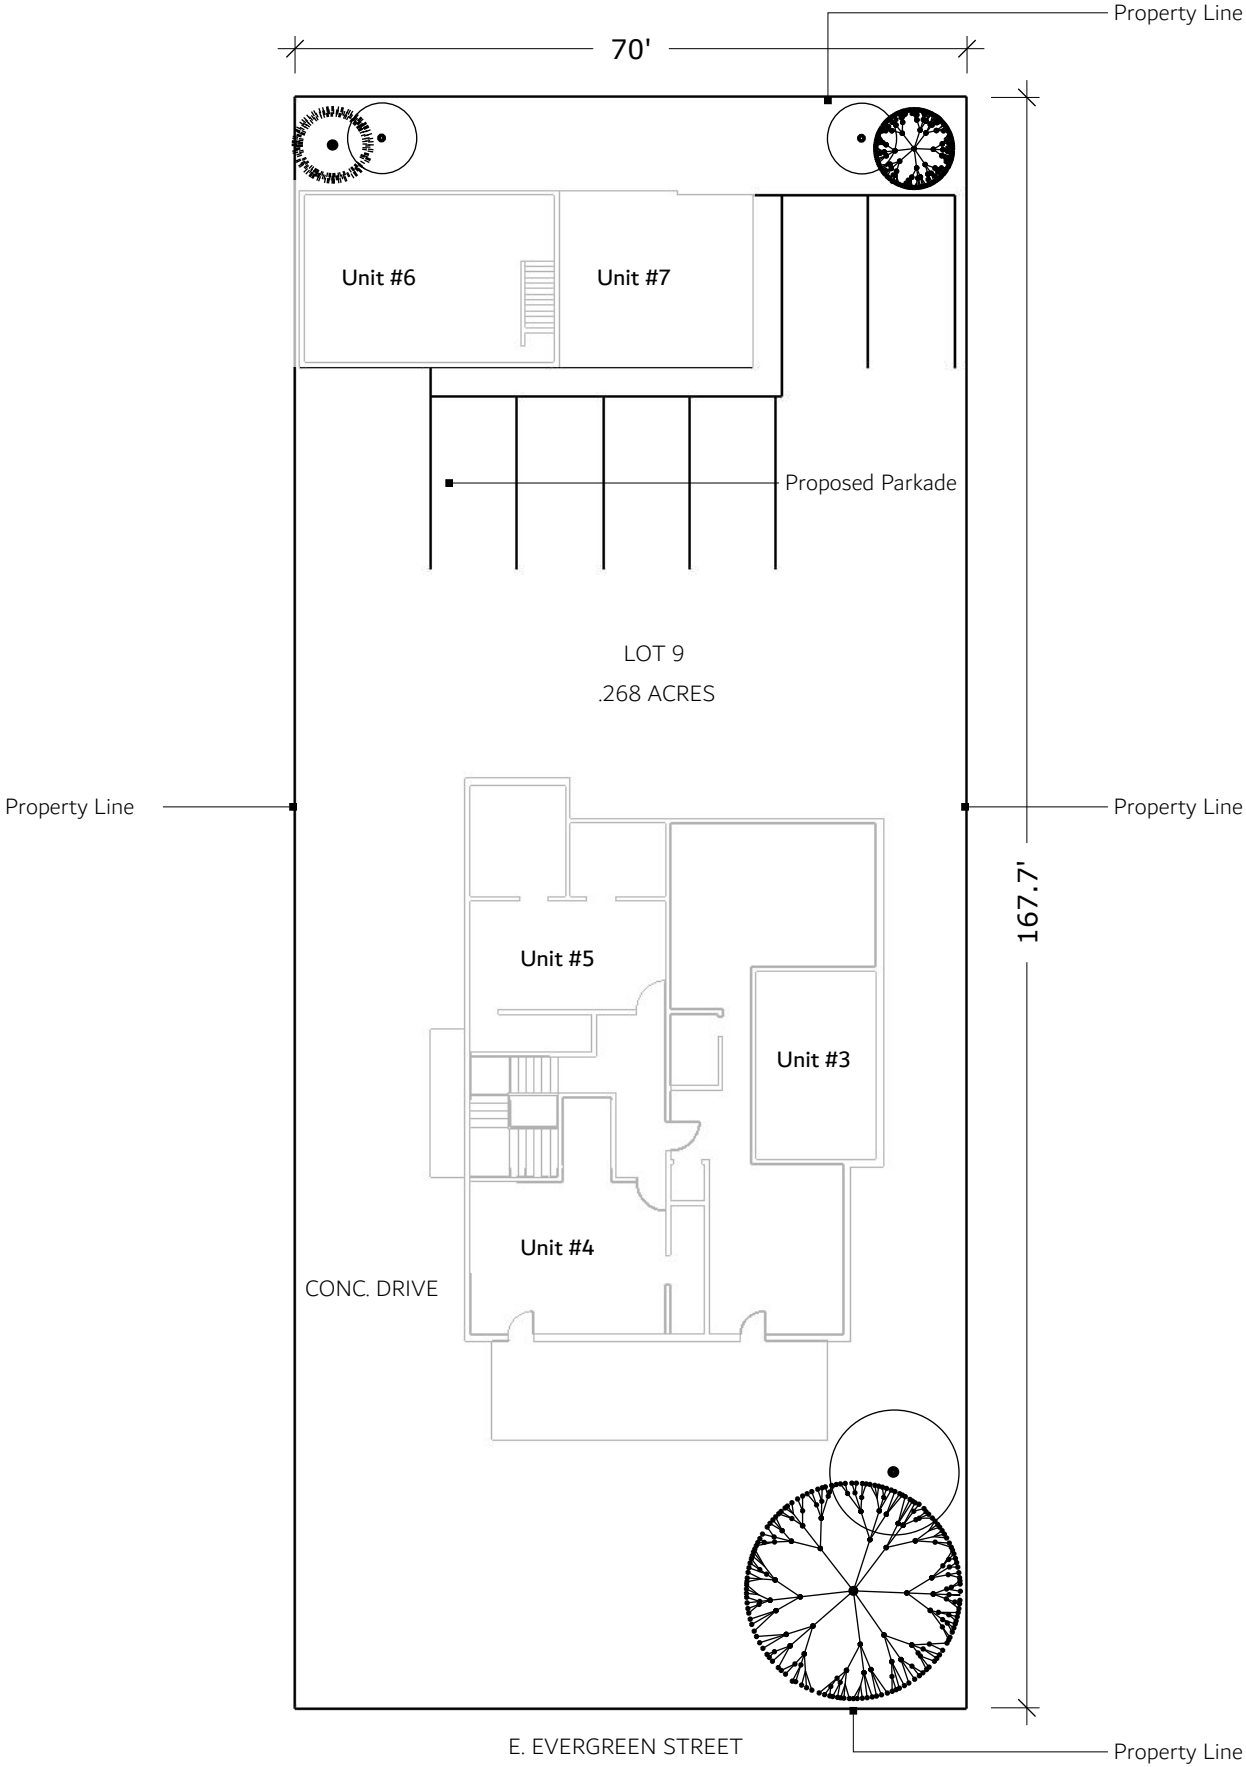

SITE PLAN



411 EVERGREEN

IMPORTANT: Check all measurements on site prior to construction or commencement of work. Measurements provided in this document are for information only and should not be relied upon for manufacture or installation. All appliance specifications should be taken from spec sheets provided directly by the clients. Any discrepancies should be brought to the attention of MAR INTERIORS prior to the commencement of works.

SCALE 1:24

TO SCALE @ A3