

Digitized from Esri Community Maps Contributor (Esri) from Public Works Department Map  
 INFORMATION: COORDINATE SYSTEM: North Carolina State Plane (NAD83) - UTM Zone 18N  
 DATUM: NAD83 UTM 18N US Census Bureau (NAD 83) UTM Zone 18N




The information included in this figure was obtained from multiple sources and is subject to change without notice. Modern Geosciences does not warrant the accuracy or rights concerning use of third party information. This figure is not intended for use as a survey or construction/stakeout document. The user assumes all the date is at the sole risk of the party using or misusing the information.

**Legend**

- ▲ Monitor Well
- Pits
- ⊕ Soil Boring
- ▭ Proposed MSD Boundary
- ▨ Excavation Area
- Site Boundary
- Former Tankholds

 <b>MODERN GEOSCIENCES</b> TRUSTED ENVIRONMENTAL ADVISORS®	Project No.: 24276	<b>SITE PLAN</b>	<b>FIGURE</b>  <b>2</b>
	Drawn: 10.16.24		
	Drawn By: CS	Zarzamura Service Center 4719 S. Zarzamura Street San Antonio, Texas	
Checked By: KT			
File Name: Zarzamura Service Center Site Plan			

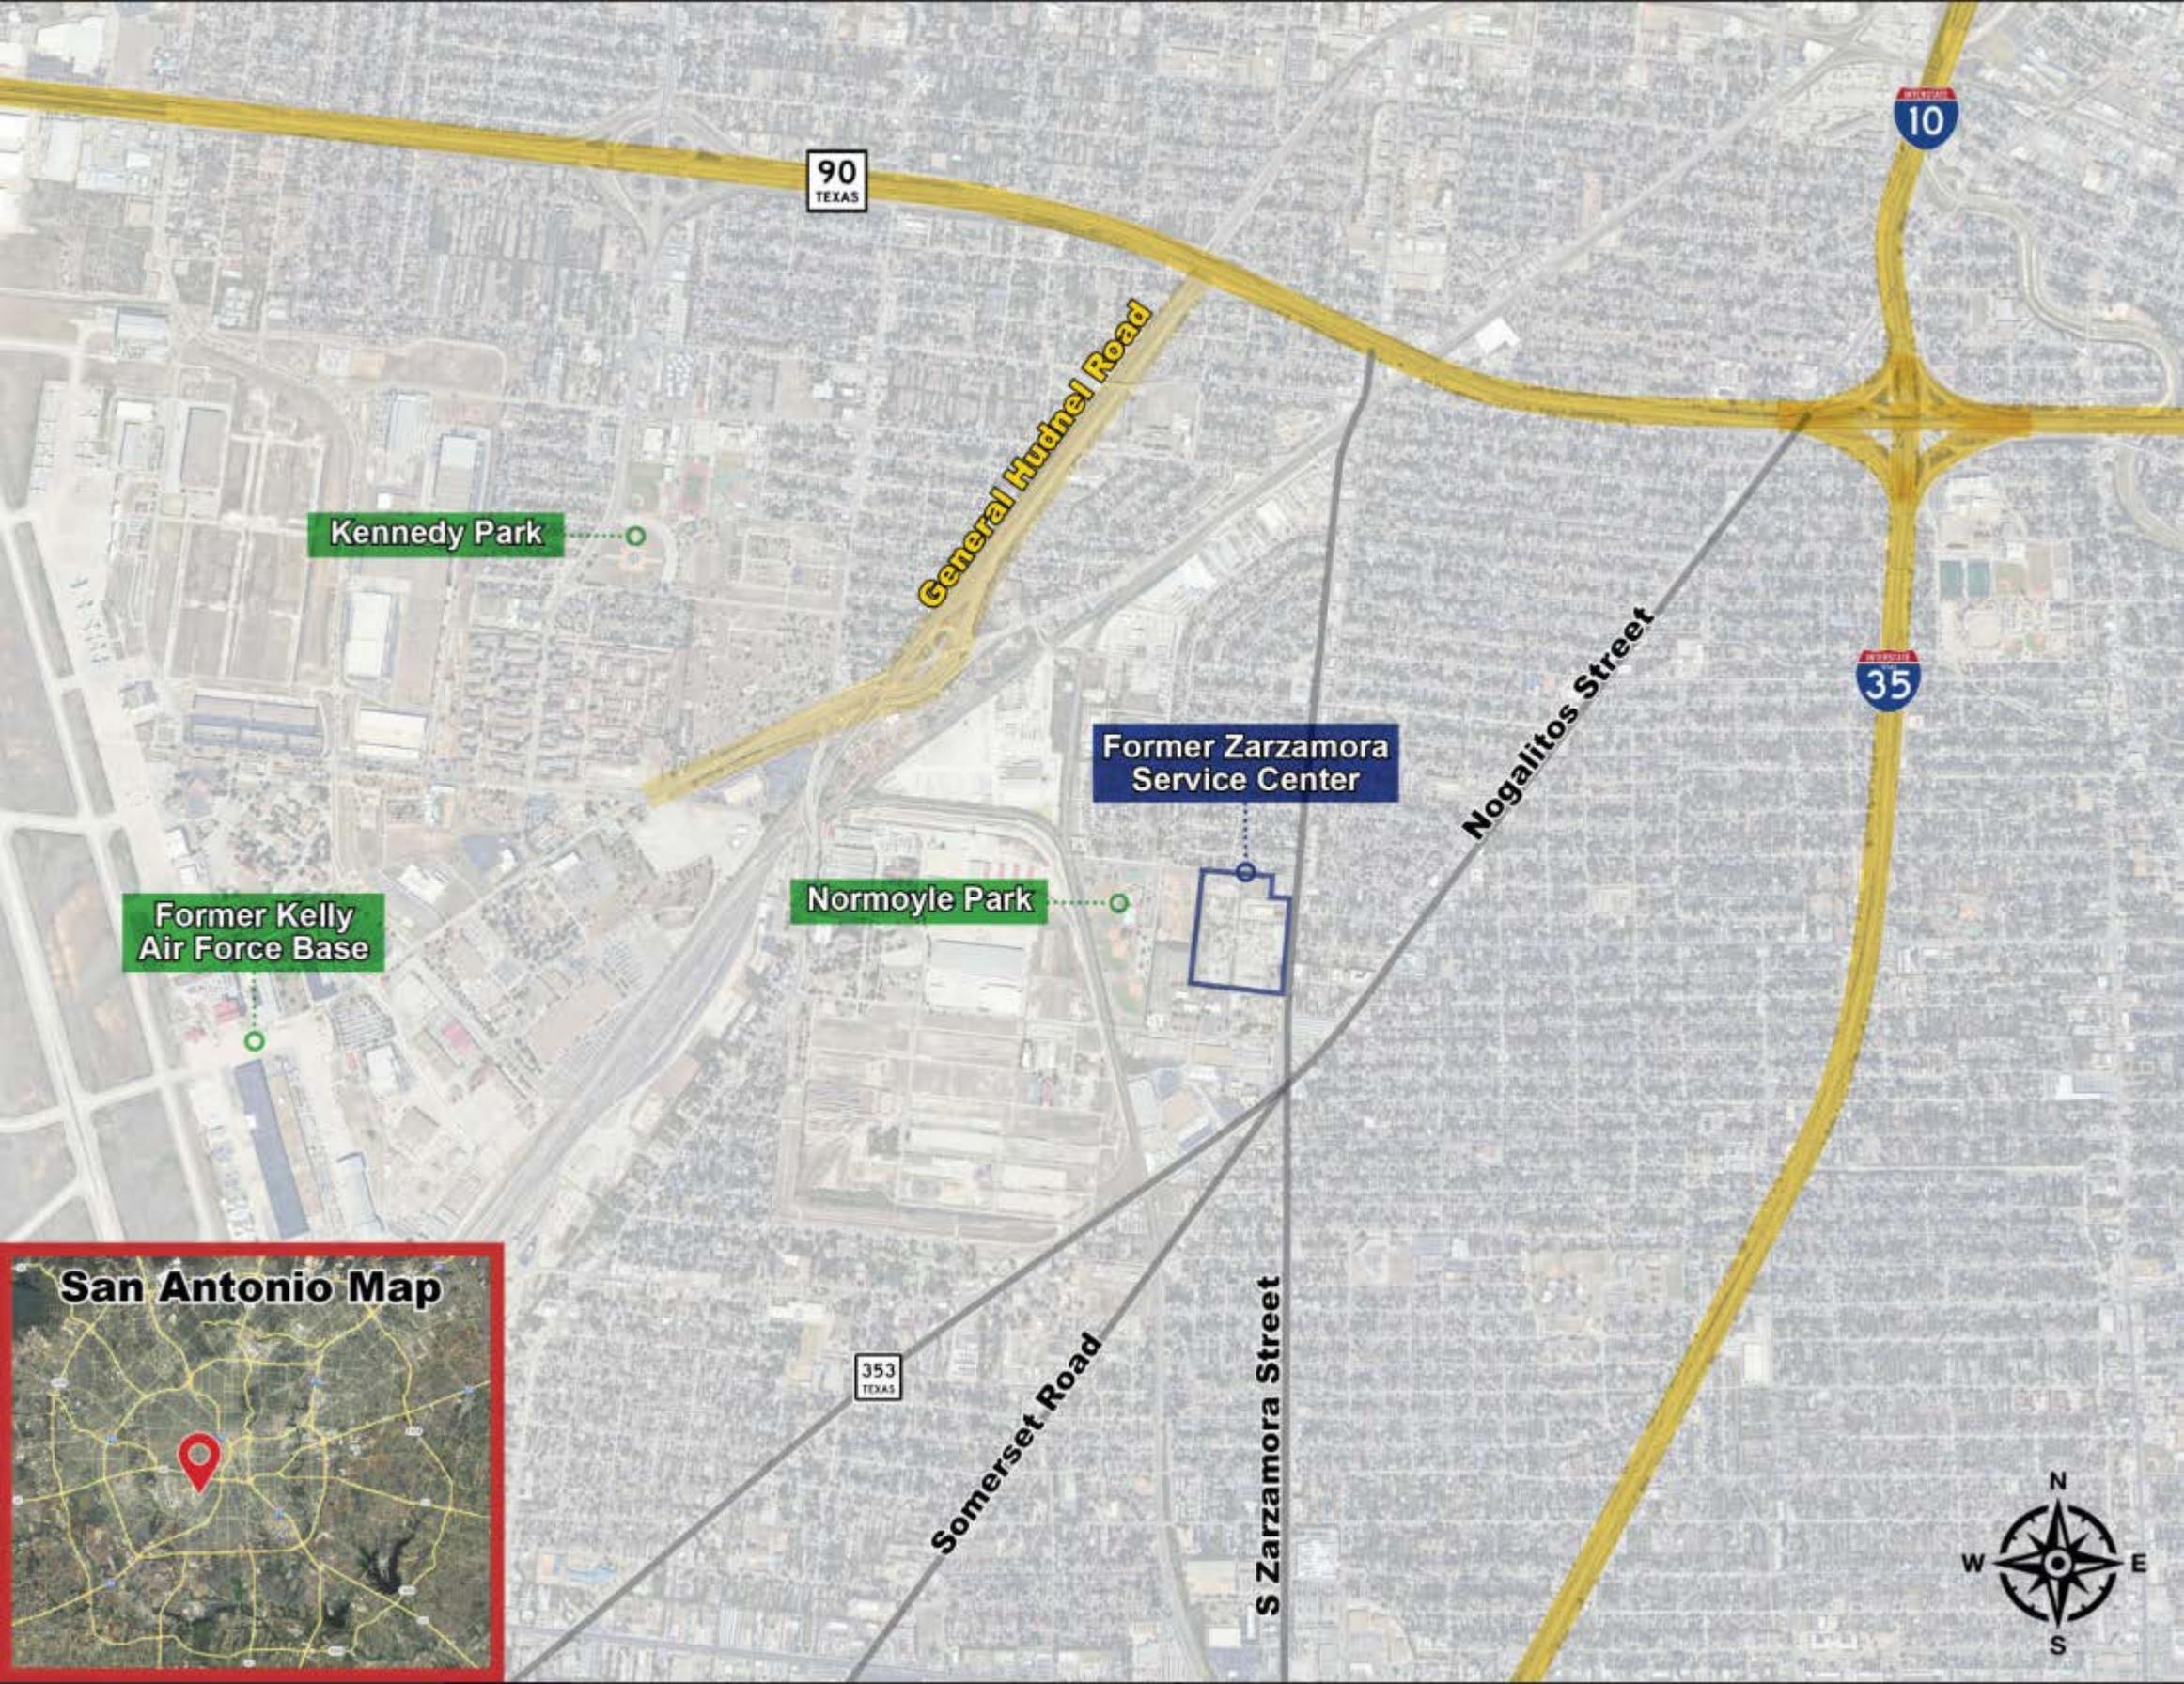

90  
TEXAS

10

Kennedy Park

General Hudnell Road

Former Zarzamora  
Service Center

35

Nogalitos Street

Former Kelly  
Air Force Base

Normoyle Park



353  
TEXAS

Somerset Road

S Zarzamora Street

