


234 EAST YOUNG  
35' ROW

Z-2025-10700060 CD  
234 E. YOUNG AVE  
LOT 16, BLOCK 33, NCB 7742

FROM: R-6  
TO: R-6 CD for three (3) dwelling units

IMPERVIOUS COVERAGE: 3300 SQFT

I, Jorge Santos and Sylvia Santos, the property owners, acknowledge that this site plan submitted for the purpose of rezoning this property is in accordance with all applicable provisions of the Unified Development Code. Additionally, I understand that City Council approval of a site plan in conjunction with a rezoning case does not relieve me from adherence to any/all City-adopted Codes at the time of plan submittal for building permits.

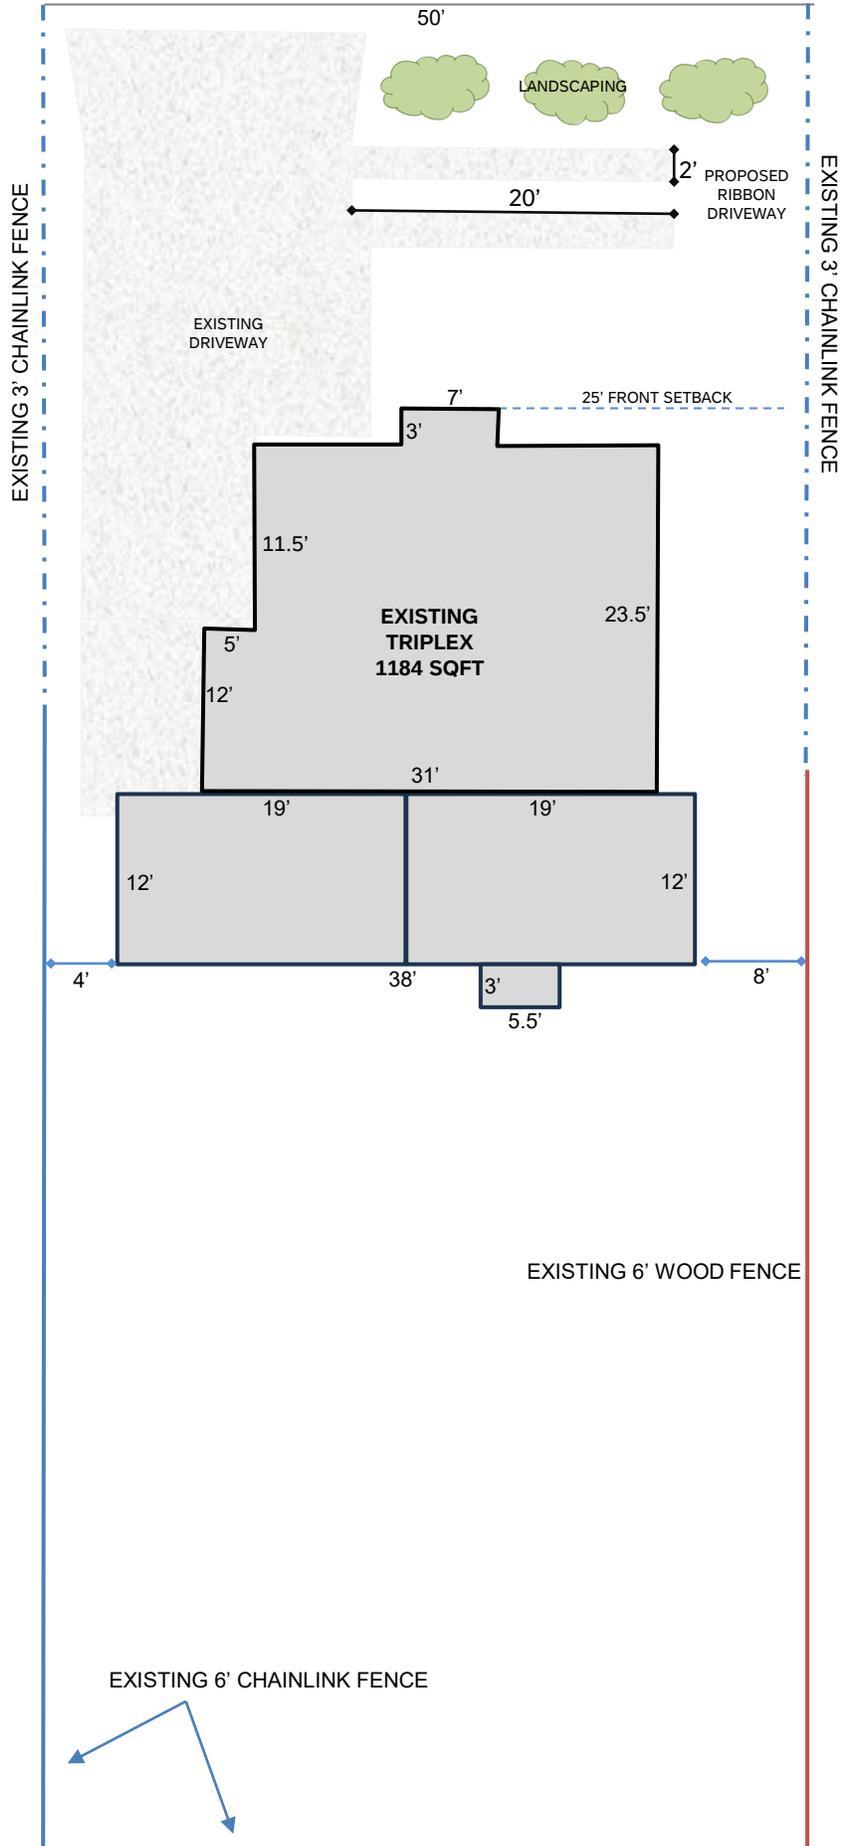

SCALE: 1/8" = 1'-0"

