
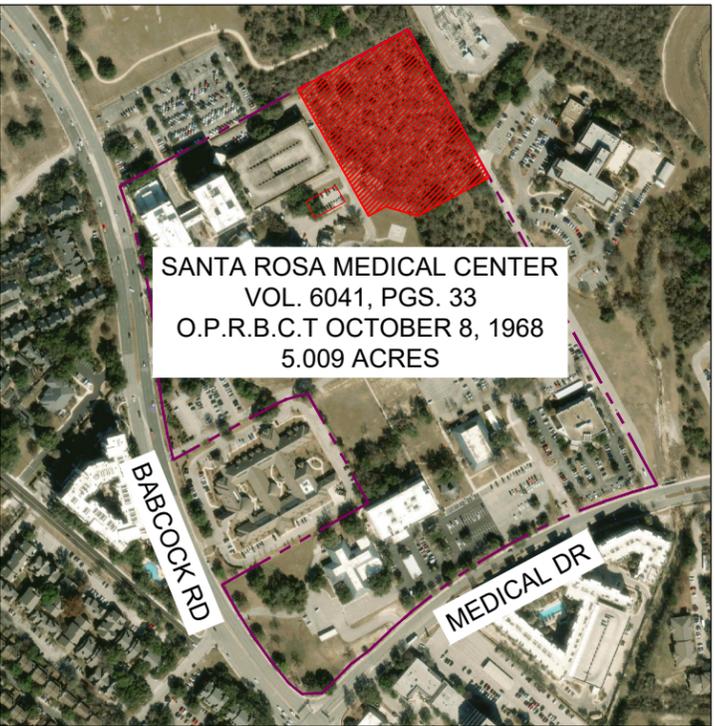


PLOT
D:\ERTHOS\PROJECTS - DOCUMENTS\ERTHOS 1219 - CHRISTUS SR MEDICAL\ENGINEERING\PROJECT DESIGN\DRAWINGS\00 SITE PLAN\ERT1219 - EX100 - REZONING.DWG. 2024/05/30

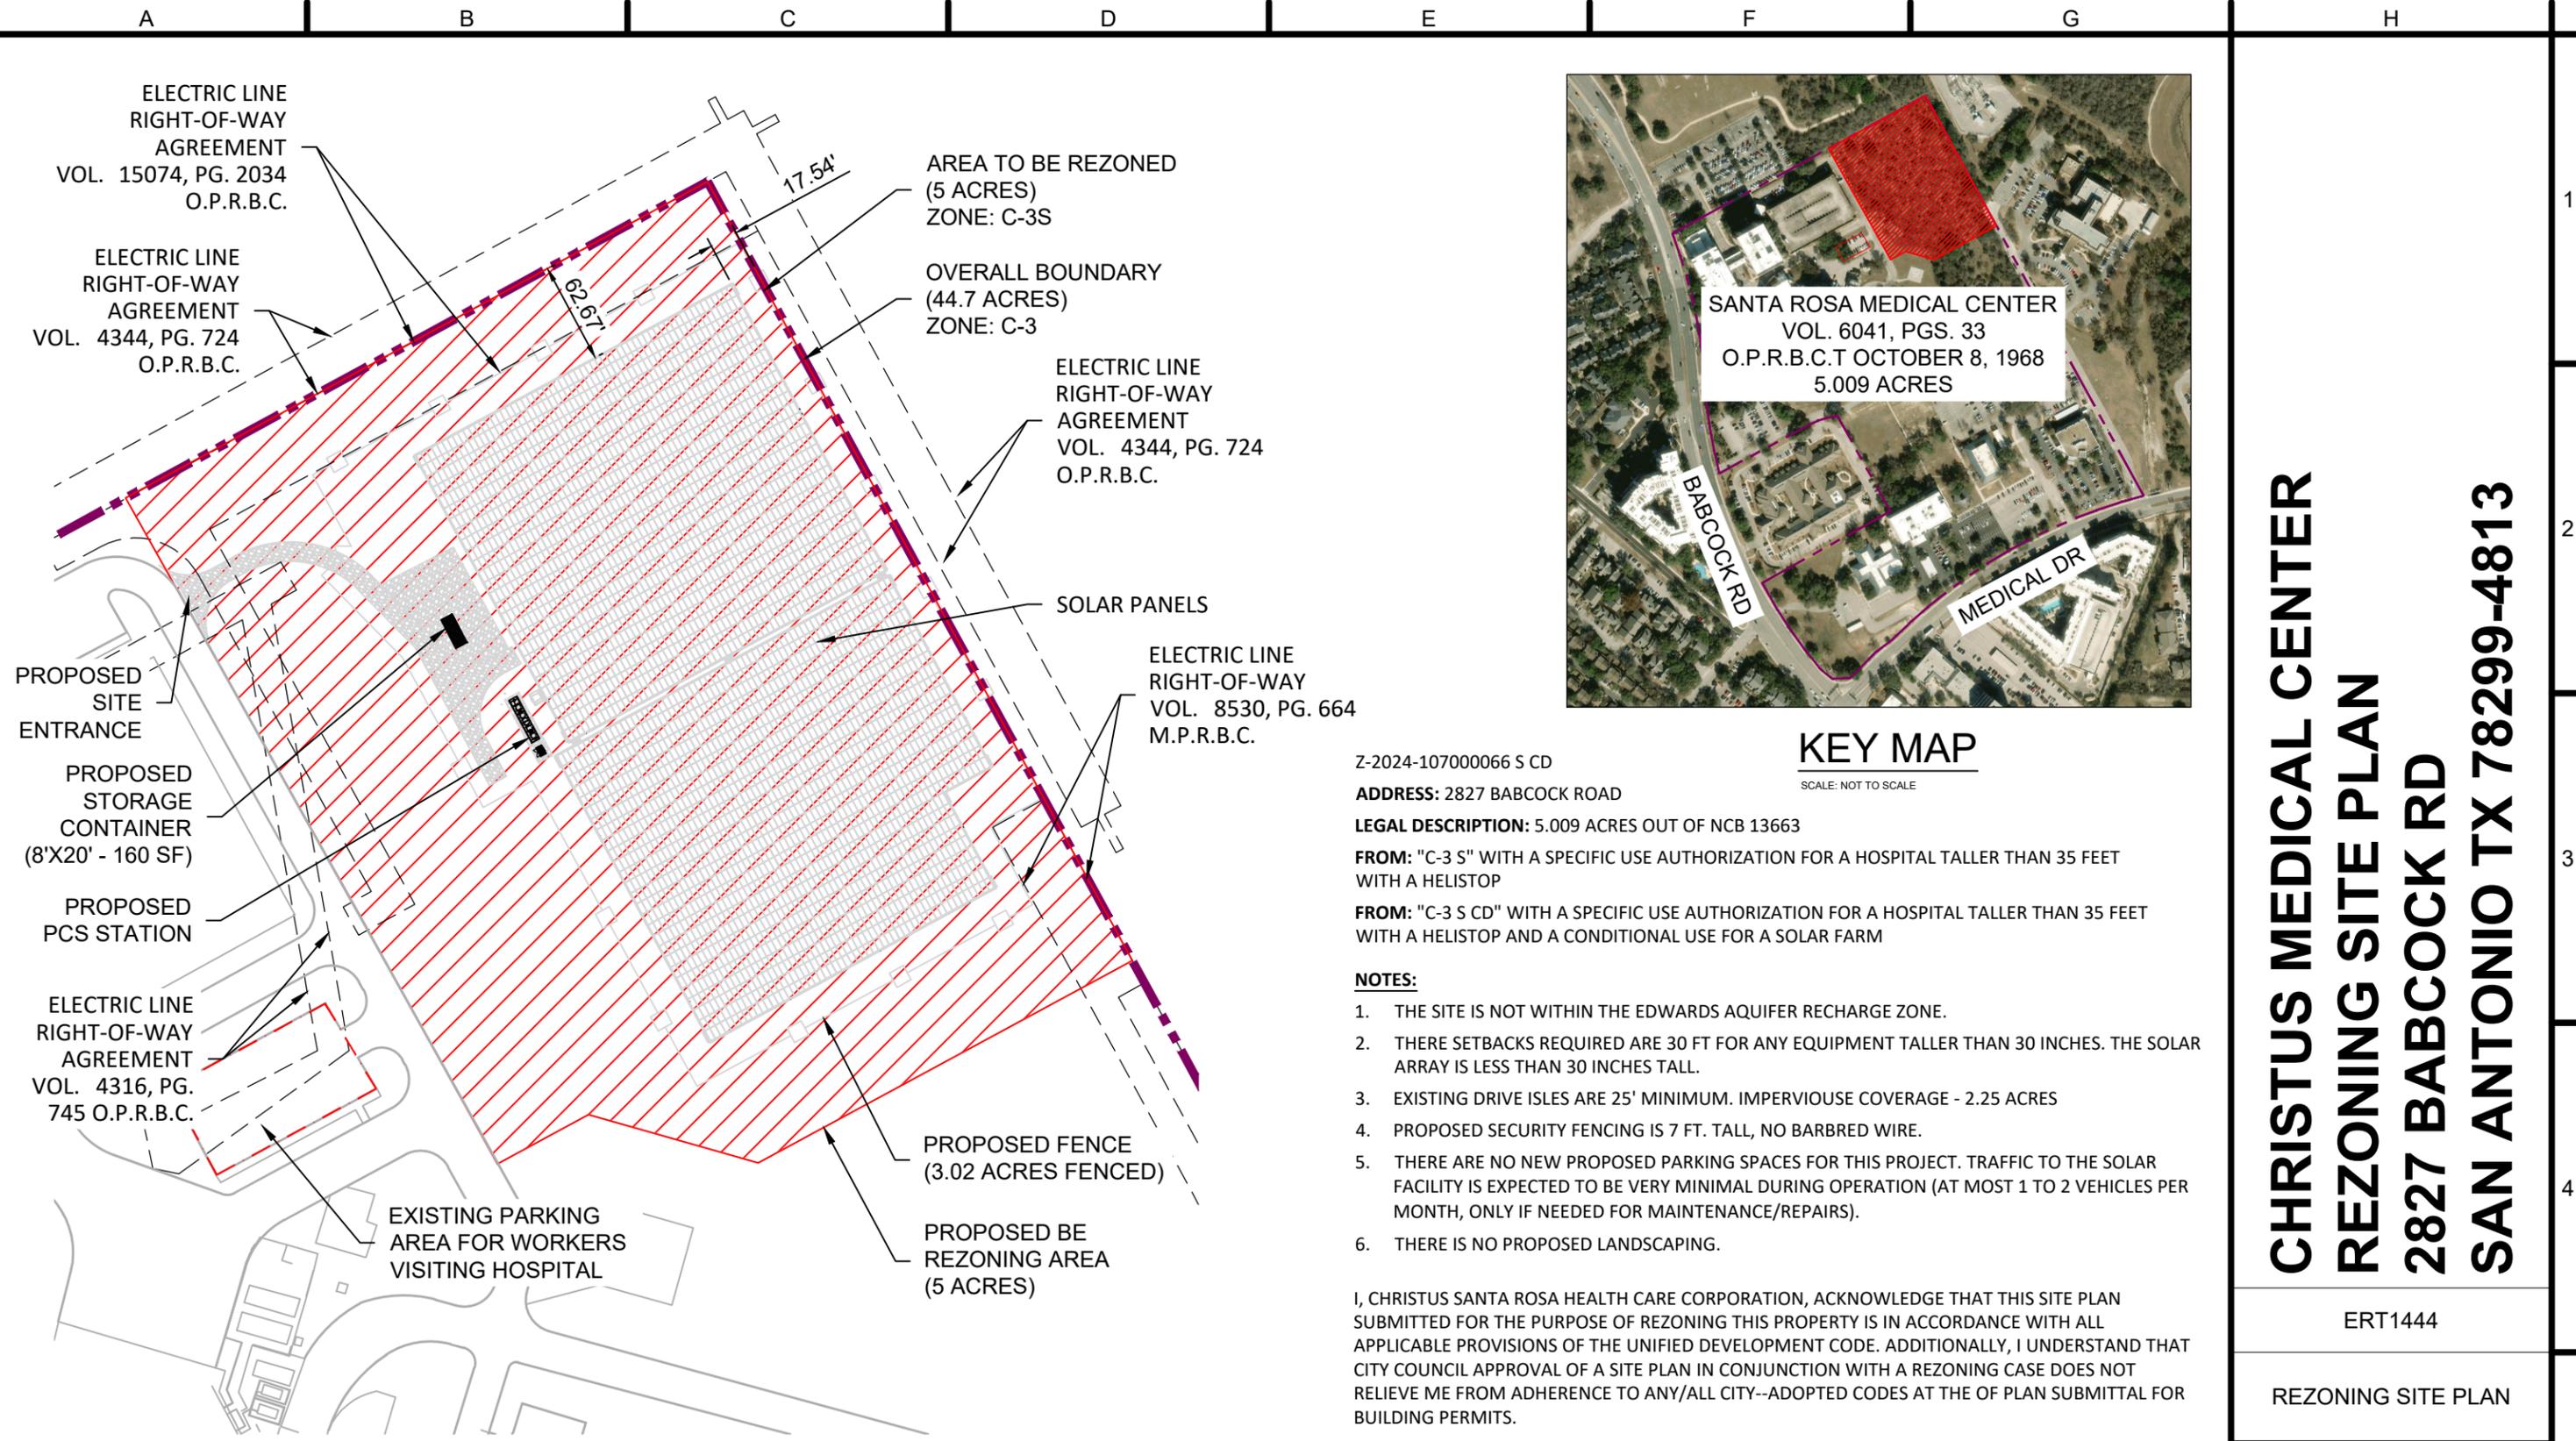

KEY MAP
SCALE: NOT TO SCALE

Z-2024-107000066 S CD
ADDRESS: 2827 BABCOCK ROAD
LEGAL DESCRIPTION: 5.009 ACRES OUT OF NCB 13663
FROM: "C-3 S" WITH A SPECIFIC USE AUTHORIZATION FOR A HOSPITAL TALLER THAN 35 FEET WITH A HELISTOP
FROM: "C-3 S CD" WITH A SPECIFIC USE AUTHORIZATION FOR A HOSPITAL TALLER THAN 35 FEET WITH A HELISTOP AND A CONDITIONAL USE FOR A SOLAR FARM

- NOTES:**
1. THE SITE IS NOT WITHIN THE EDWARDS AQUIFER RECHARGE ZONE.
 2. THERE SETBACKS REQUIRED ARE 30 FT FOR ANY EQUIPMENT TALLER THAN 30 INCHES. THE SOLAR ARRAY IS LESS THAN 30 INCHES TALL.
 3. EXISTING DRIVE ISLES ARE 25' MINIMUM. IMPERVIOUSE COVERAGE - 2.25 ACRES
 4. PROPOSED SECURITY FENCING IS 7 FT. TALL, NO BARBRED WIRE.
 5. THERE ARE NO NEW PROPOSED PARKING SPACES FOR THIS PROJECT. TRAFFIC TO THE SOLAR FACILITY IS EXPECTED TO BE VERY MINIMAL DURING OPERATION (AT MOST 1 TO 2 VEHICLES PER MONTH, ONLY IF NEEDED FOR MAINTENANCE/REPAIRS).
 6. THERE IS NO PROPOSED LANDSCAPING.

I, CHRISTUS SANTA ROSA HEALTH CARE CORPORATION, ACKNOWLEDGE THAT THIS SITE PLAN SUBMITTED FOR THE PURPOSE OF REZONING THIS PROPERTY IS IN ACCORDANCE WITH ALL APPLICABLE PROVISIONS OF THE UNIFIED DEVELOPMENT CODE. ADDITIONALLY, I UNDERSTAND THAT CITY COUNCIL APPROVAL OF A SITE PLAN IN CONJUNCTION WITH A REZONING CASE DOES NOT RELIEVE ME FROM ADHERENCE TO ANY/ALL CITY--ADOPTED CODES AT THE OF PLAN SUBMITTAL FOR BUILDING PERMITS.

**CHRISTUS MEDICAL CENTER
 REZONING SITE PLAN
 2827 BABCOCK RD
 SAN ANTONIO TX 78299-4813**

ERT1444


REZONING SITE PLAN

ENGINEER:
M. PEREZ
 DESIGNER:
M. PEREZ

SCALE: AS SHOWN DATE: 5/16/24

DWG NO.: REV:

EX100 C

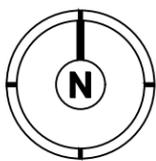

ERTHOS

740 S. MILL AVE. BUILDING D, SUITE 210,
TEMPE, AZ 85281

ALL INFORMATION HEREIN IS DEEMED AS PROPRIETARY AND CONFIDENTIAL PROPERTY OF ERTHOS, INC. ALL COPYRIGHTS ARE PROTECTED BY U.S. AND INTERNATIONAL LAW UNDER 17 USC SECTION 106. REPRODUCTION, DISCLOSURE, DERIVATIVE WORKS, OR DISPLAY OF ANY PORTION OF THIS WORK IS STRICTLY FORBIDDEN WITHOUT THE EXPRESS WRITTEN CONSENT OF ERTHOS, INC.