


Z-2021-10700350 CD

From: "RE" Residential Estate District
To: "RE CD" Residential Estate District with a
Conditional Use for an Assisted Living Facility for no
more than 10 residents

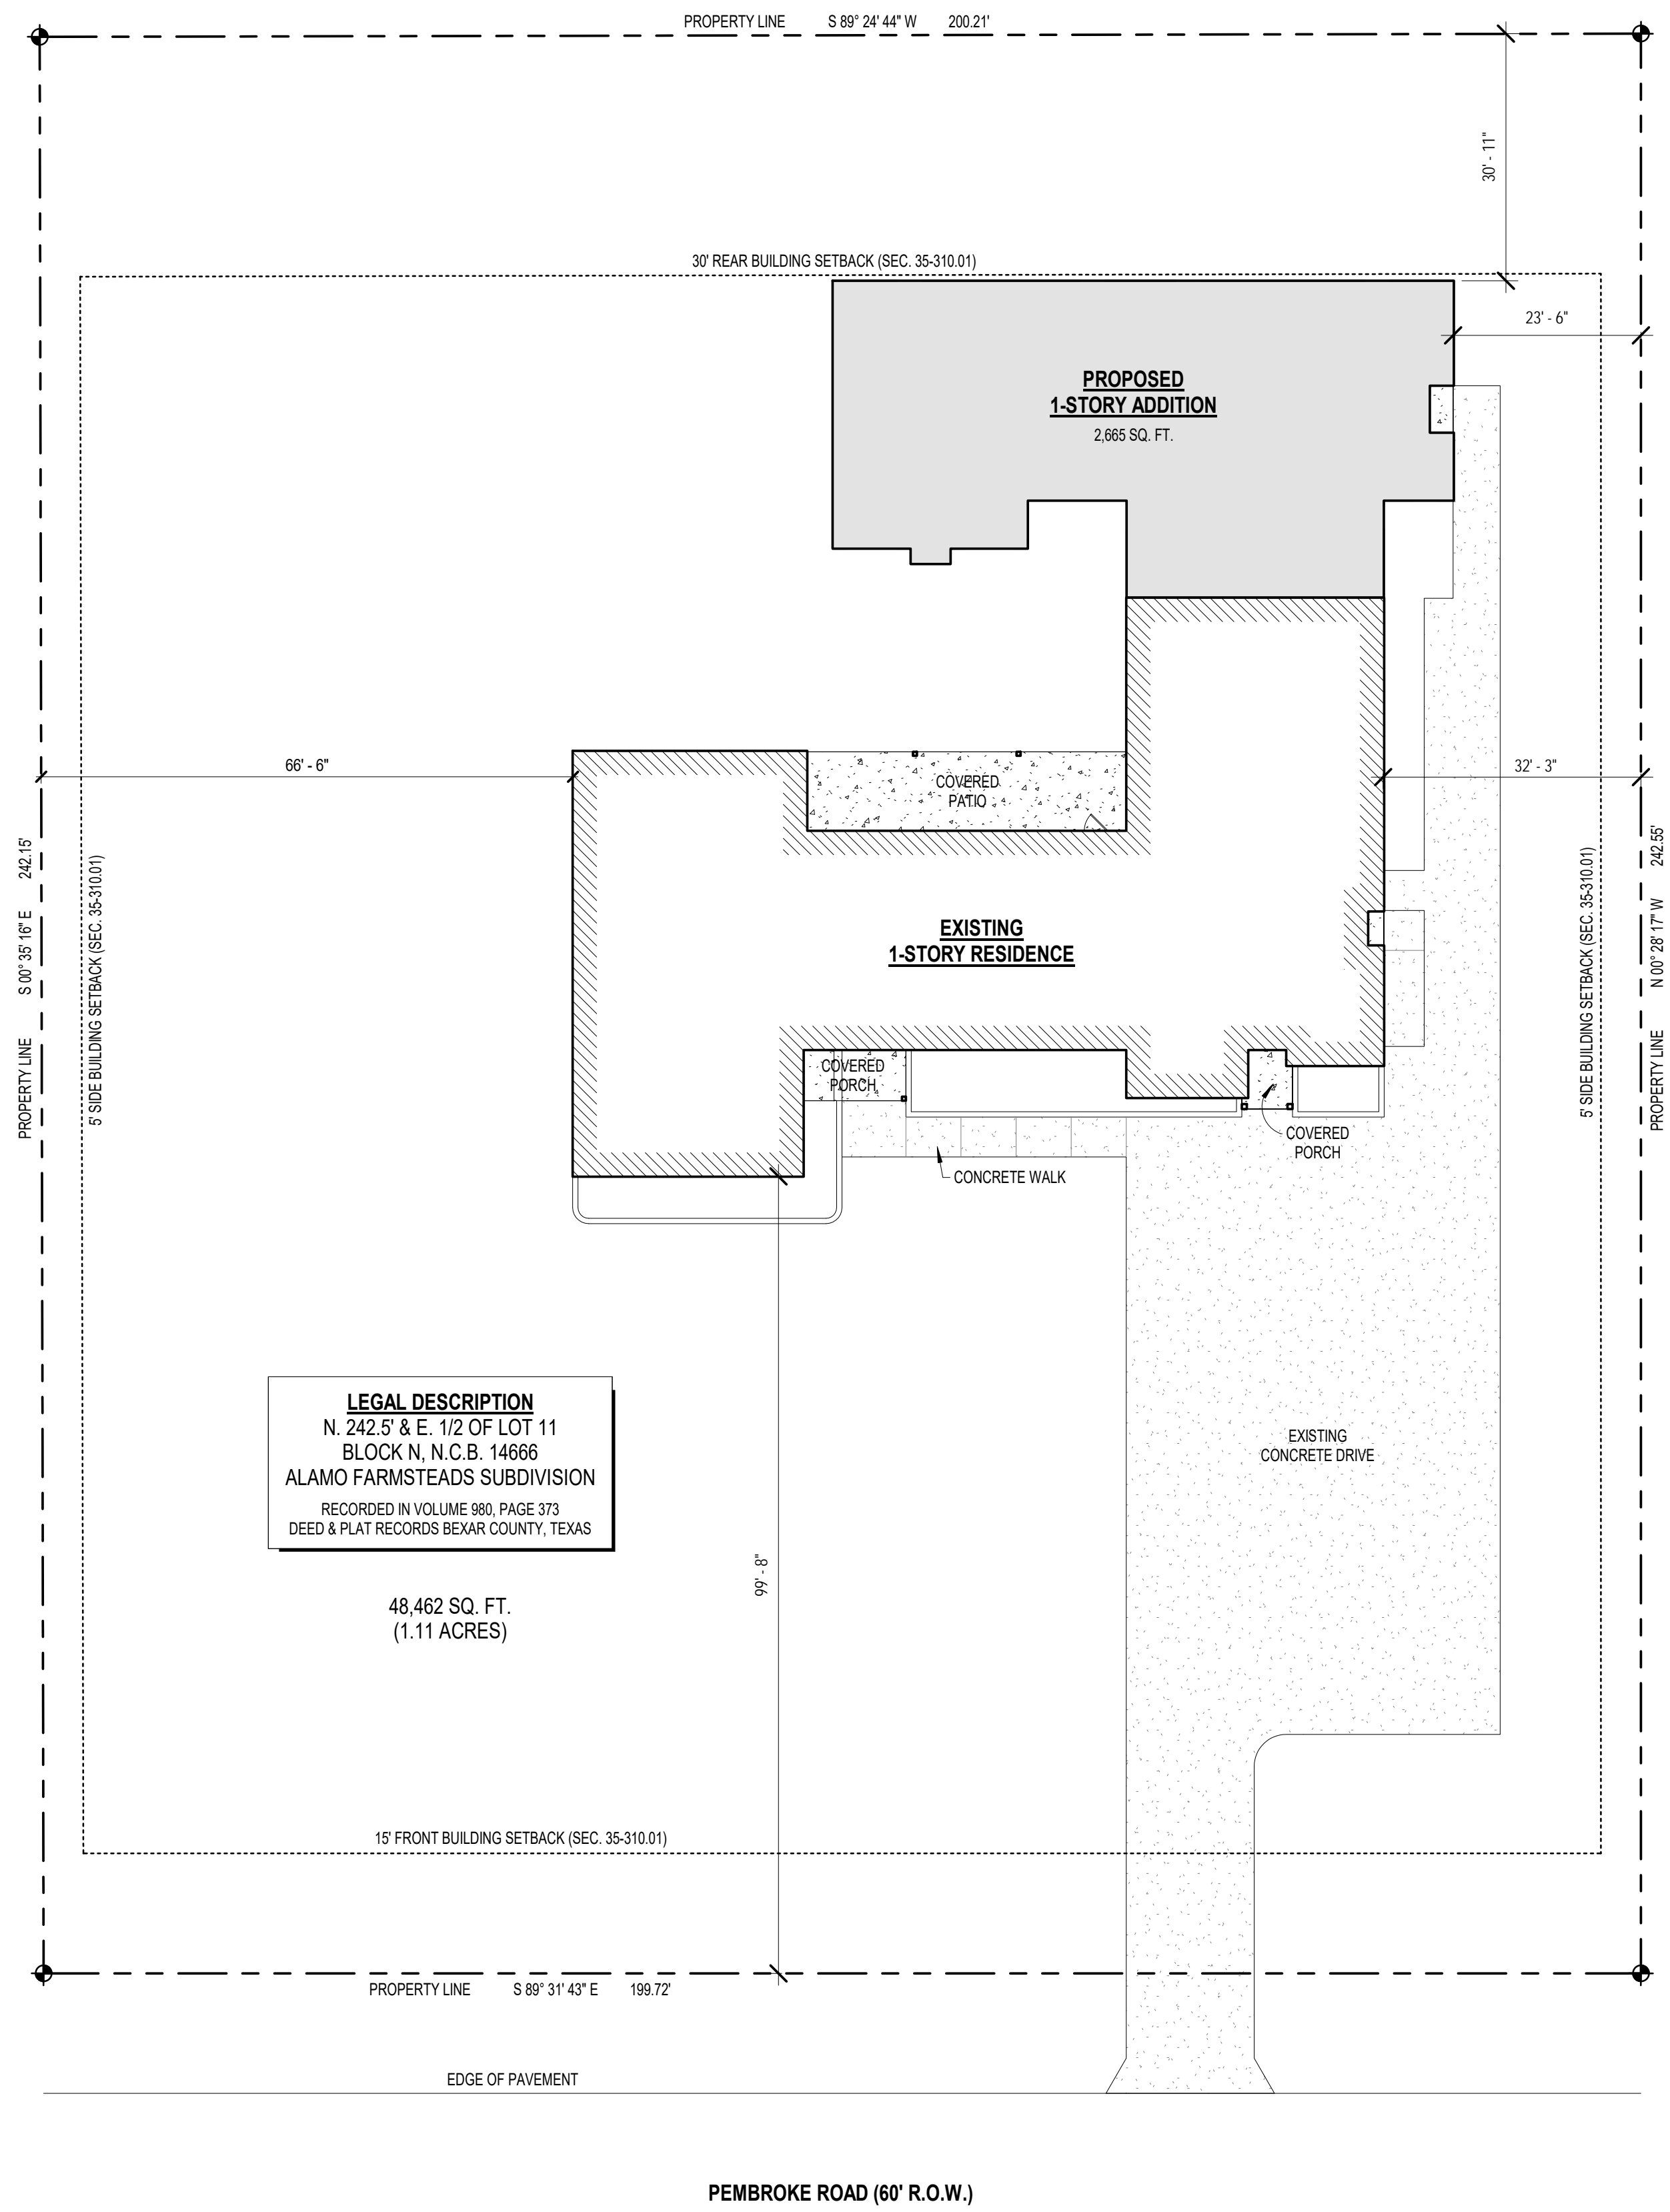

"I, Daniel M and Alexandria F. Gheliuc the property owner, acknowledge that this site plan submitted for the purpose of rezoning this property is in accordance with all applicable provisions of the Unified Development Code. Additionally, I understand that City Council approval of a site plan in conjunction with a rezoning case does not relieve me from adherence to any/all City-adopted Codes at the time of plan submittal for building permits.

1 SITE PLAN
SCALE: 1/16" = 1'-0"

6960 PEMBROKE RD.
SAN ANTONIO, TEXAS 78240

PROJECT NO. 21-019
DATE 02/02/2022

A1.01
SITE PLAN