


From: "C-3R MLOD-2 MLR-2 AHOD" General Commercial Restrictive Alcoholic Sales Lackland Military Lighting Overlay Military Lighting Region 2 Airport Hazard Overlay District
To: "IDZ-2 MLOD-2 MLR-2 AHOD" Medium Intensity Infill Development Zone Lackland Military Lighting Overlay Military Lighting Region 2 Airport Hazard Overlay District with uses permitted in "C-1" Light Commercial District and "MF-33" Multi-Family District

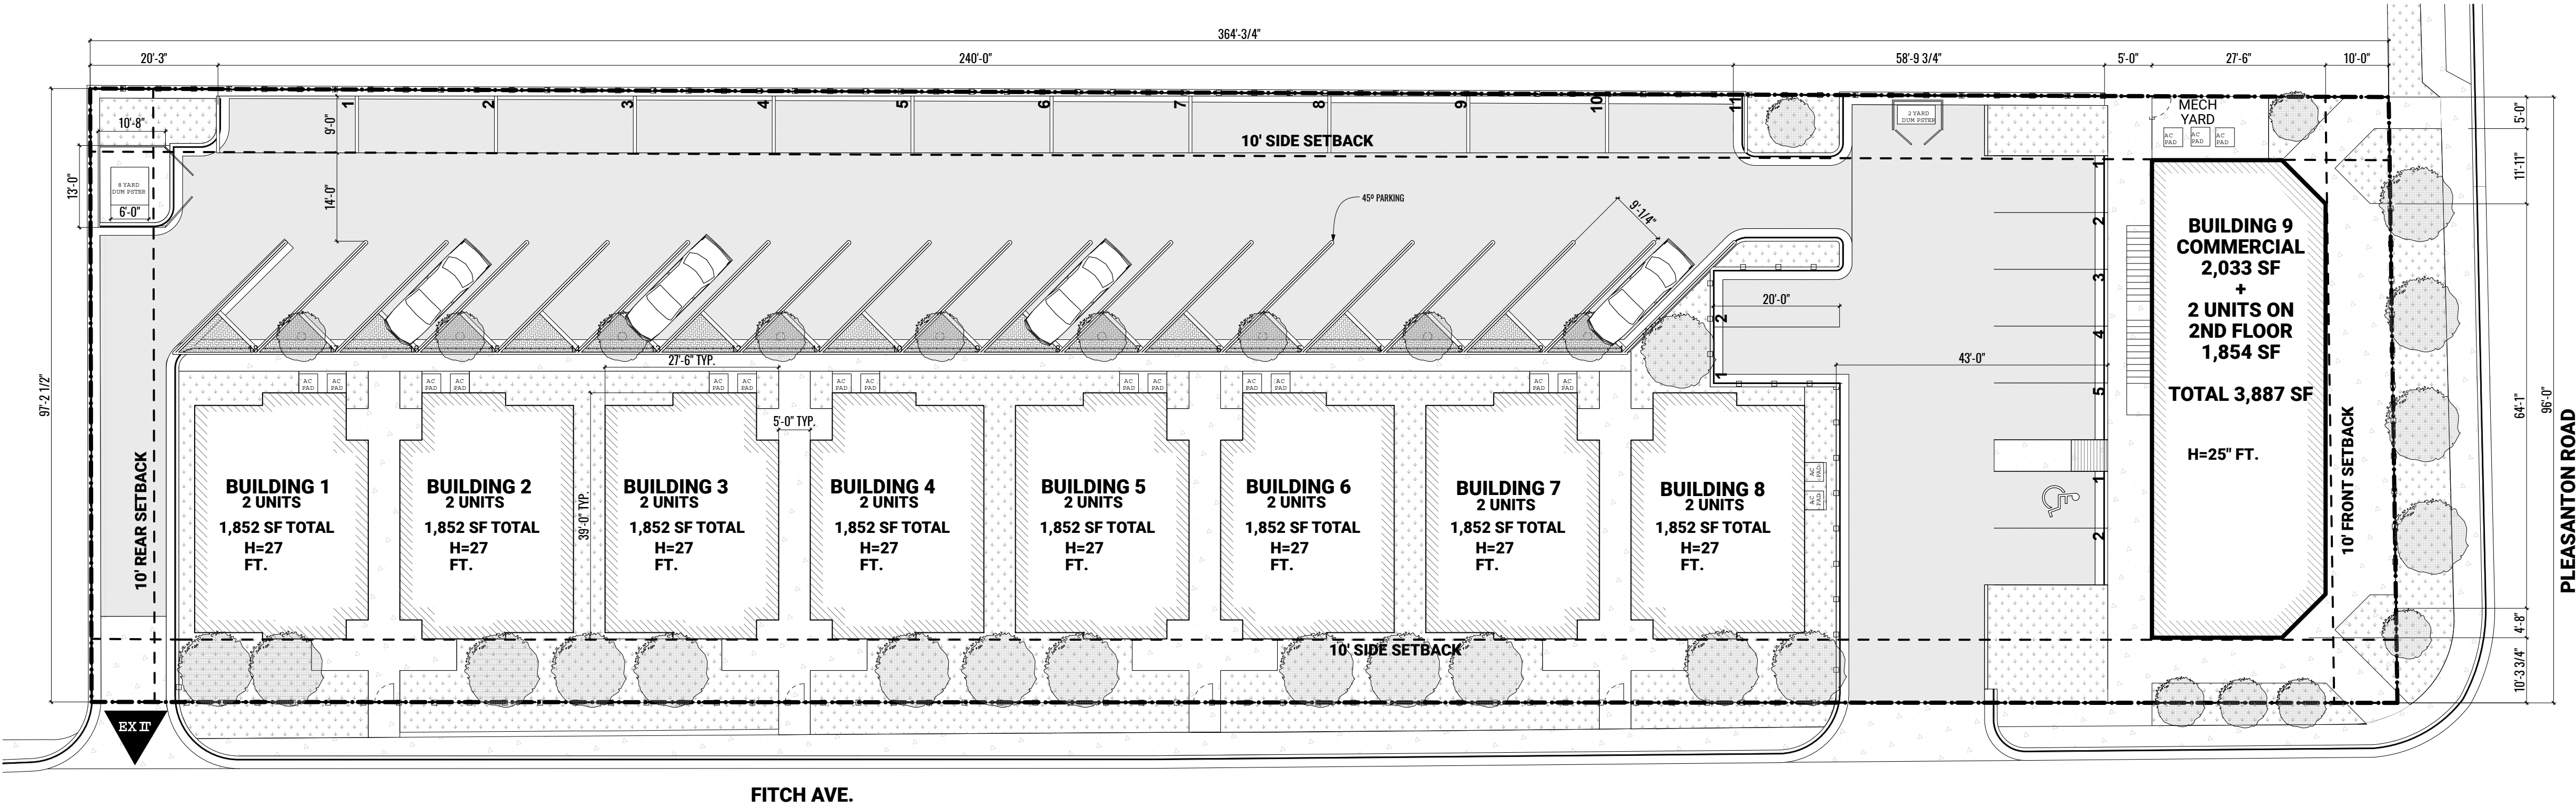

1 SITE PLAN PLEASANTON
SCALE: 1/16" = 1'-0"

"I, Julian Rotnofsky, the property owner, acknowledge that this site plan submitted for the purpose of rezoning this property is in accordance with all applicable provisions of the Unified Development Code. Additionally, I understand that City Council approval of a site plan in conjunction with a rezoning case does not relieve me from adherence to any/all City-adopted Codes at the time of plan submittal for building permits.