



**To: C-1 CD Light Commercial District with
Conditional use for Motor Vehicle Sales**

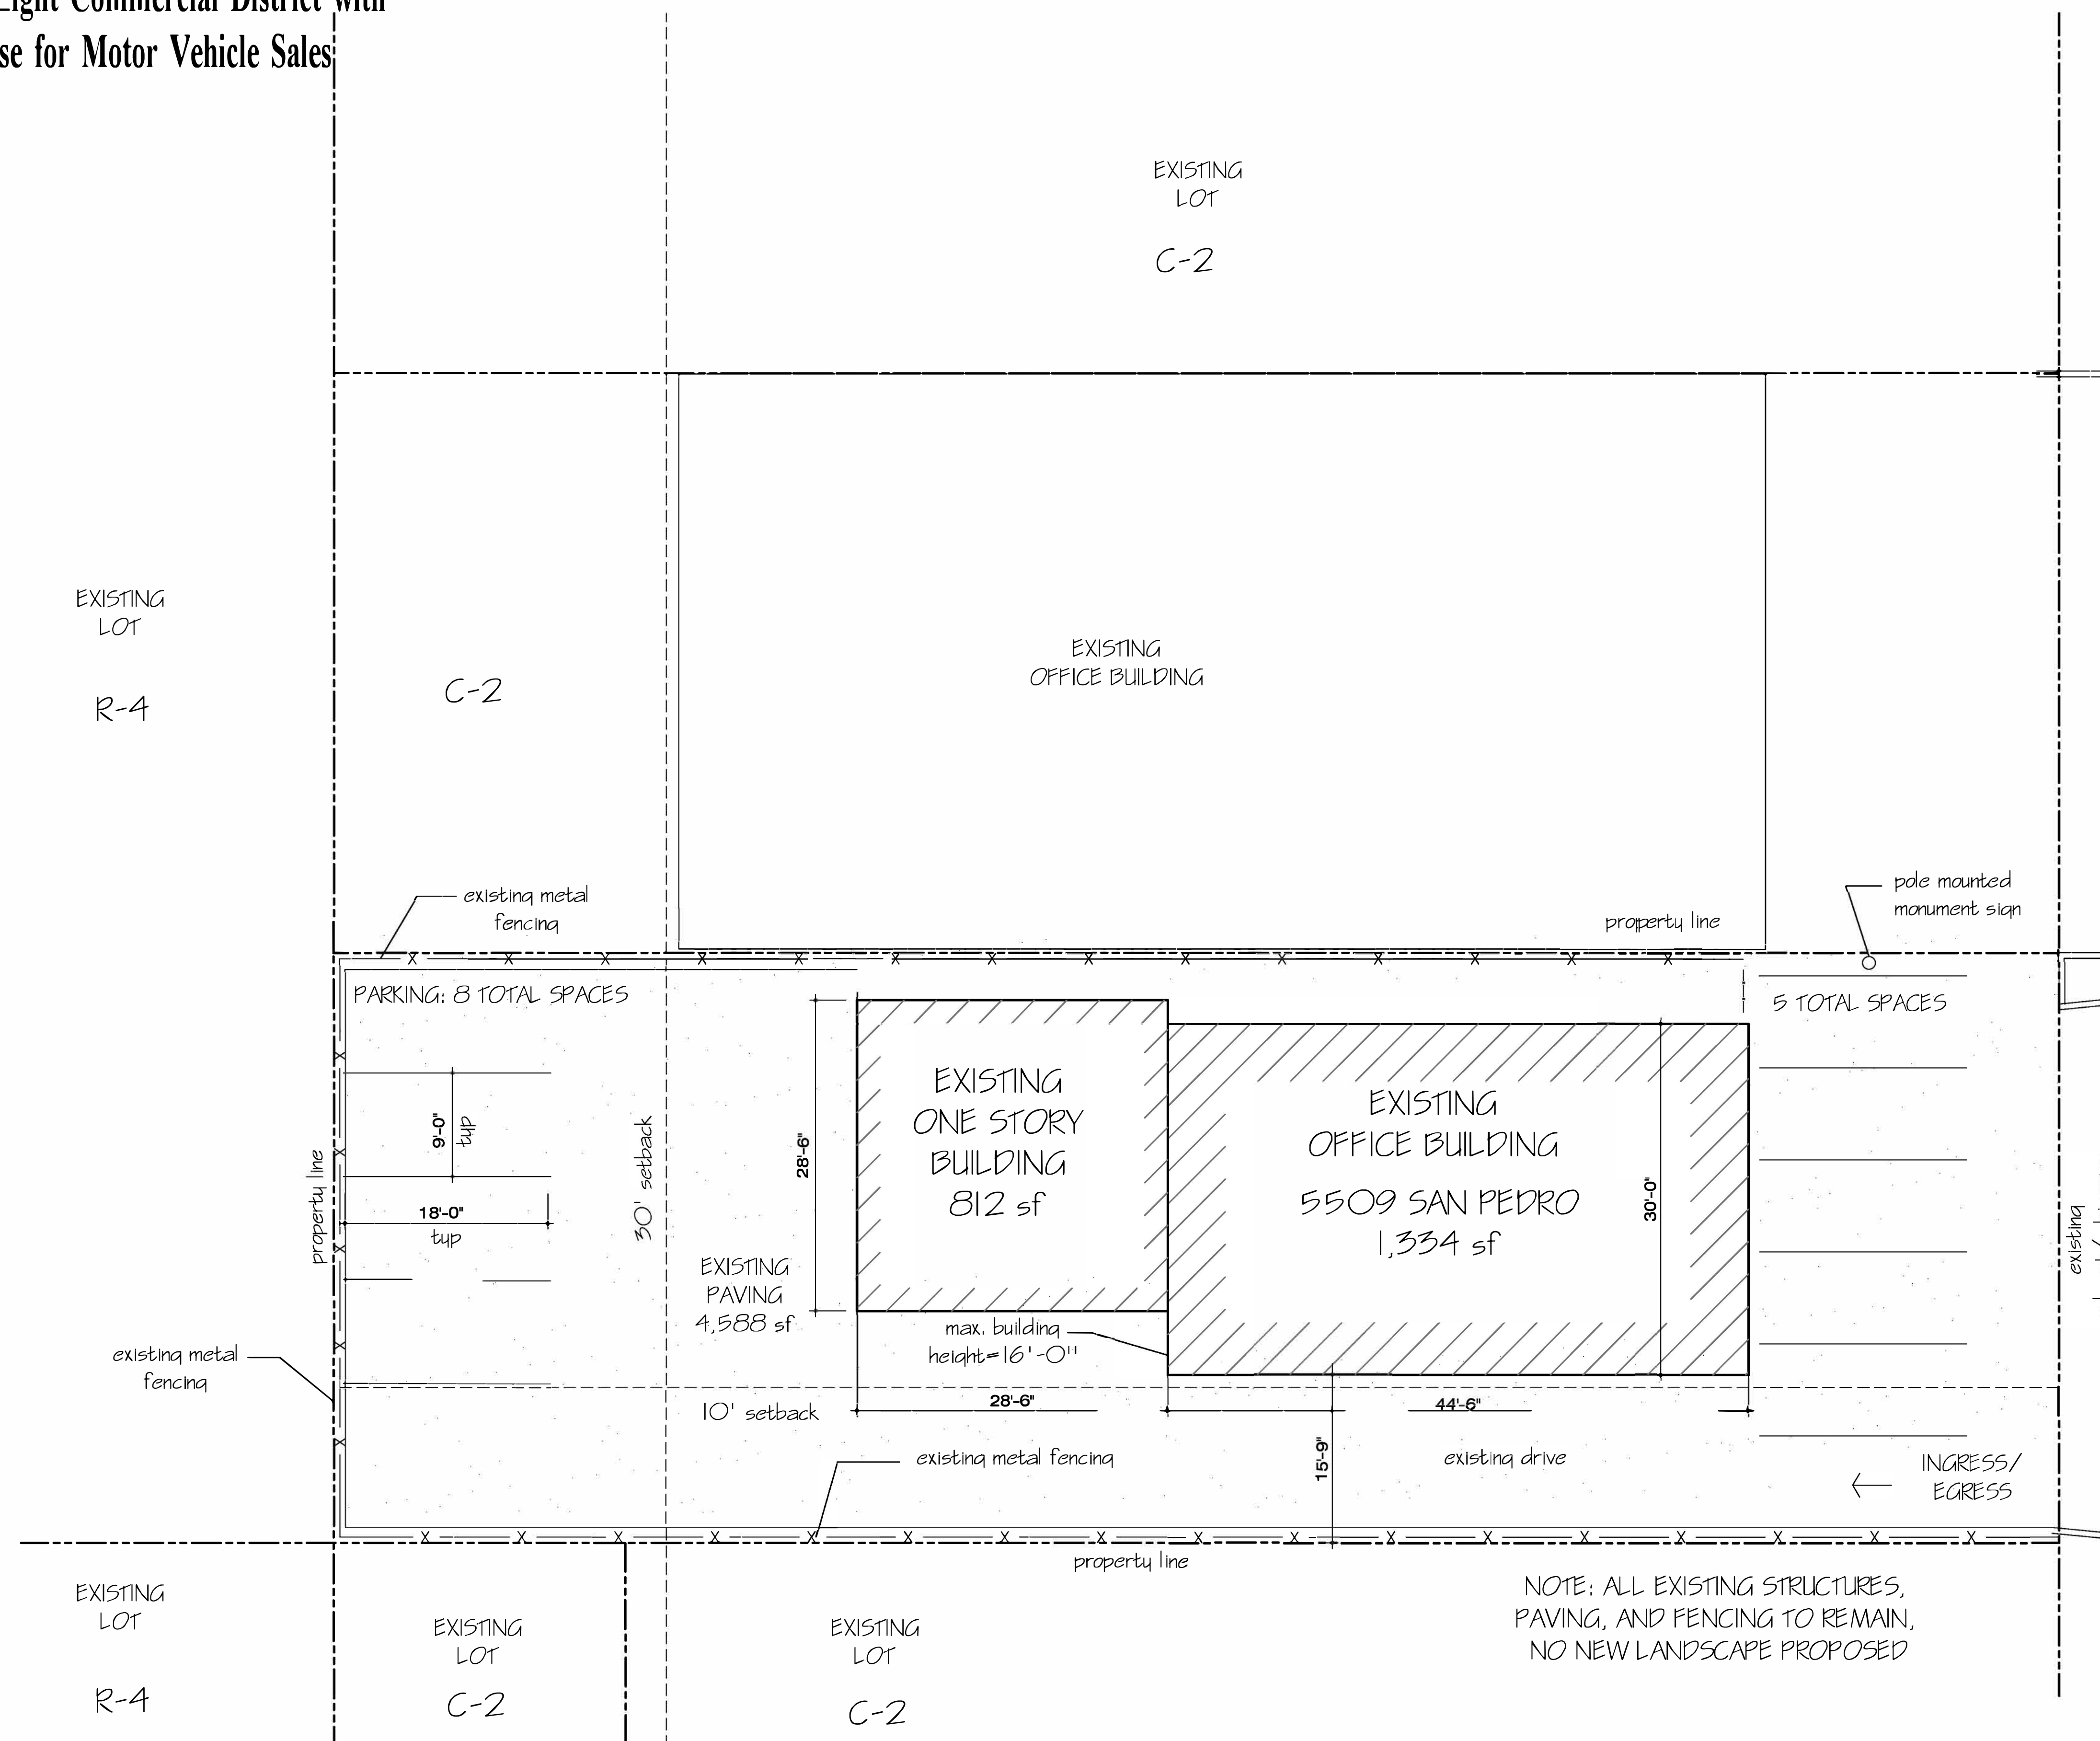

TRUE
NORTH

1 SITE PLAN-EXISTING

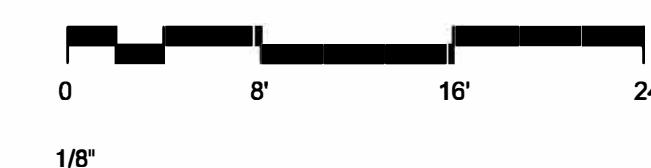

SHEET NAME:

EXISTING SITE PLAN

DATE
3-23-32

5509 SAN PEDRO
SAN ANTONIO, TX