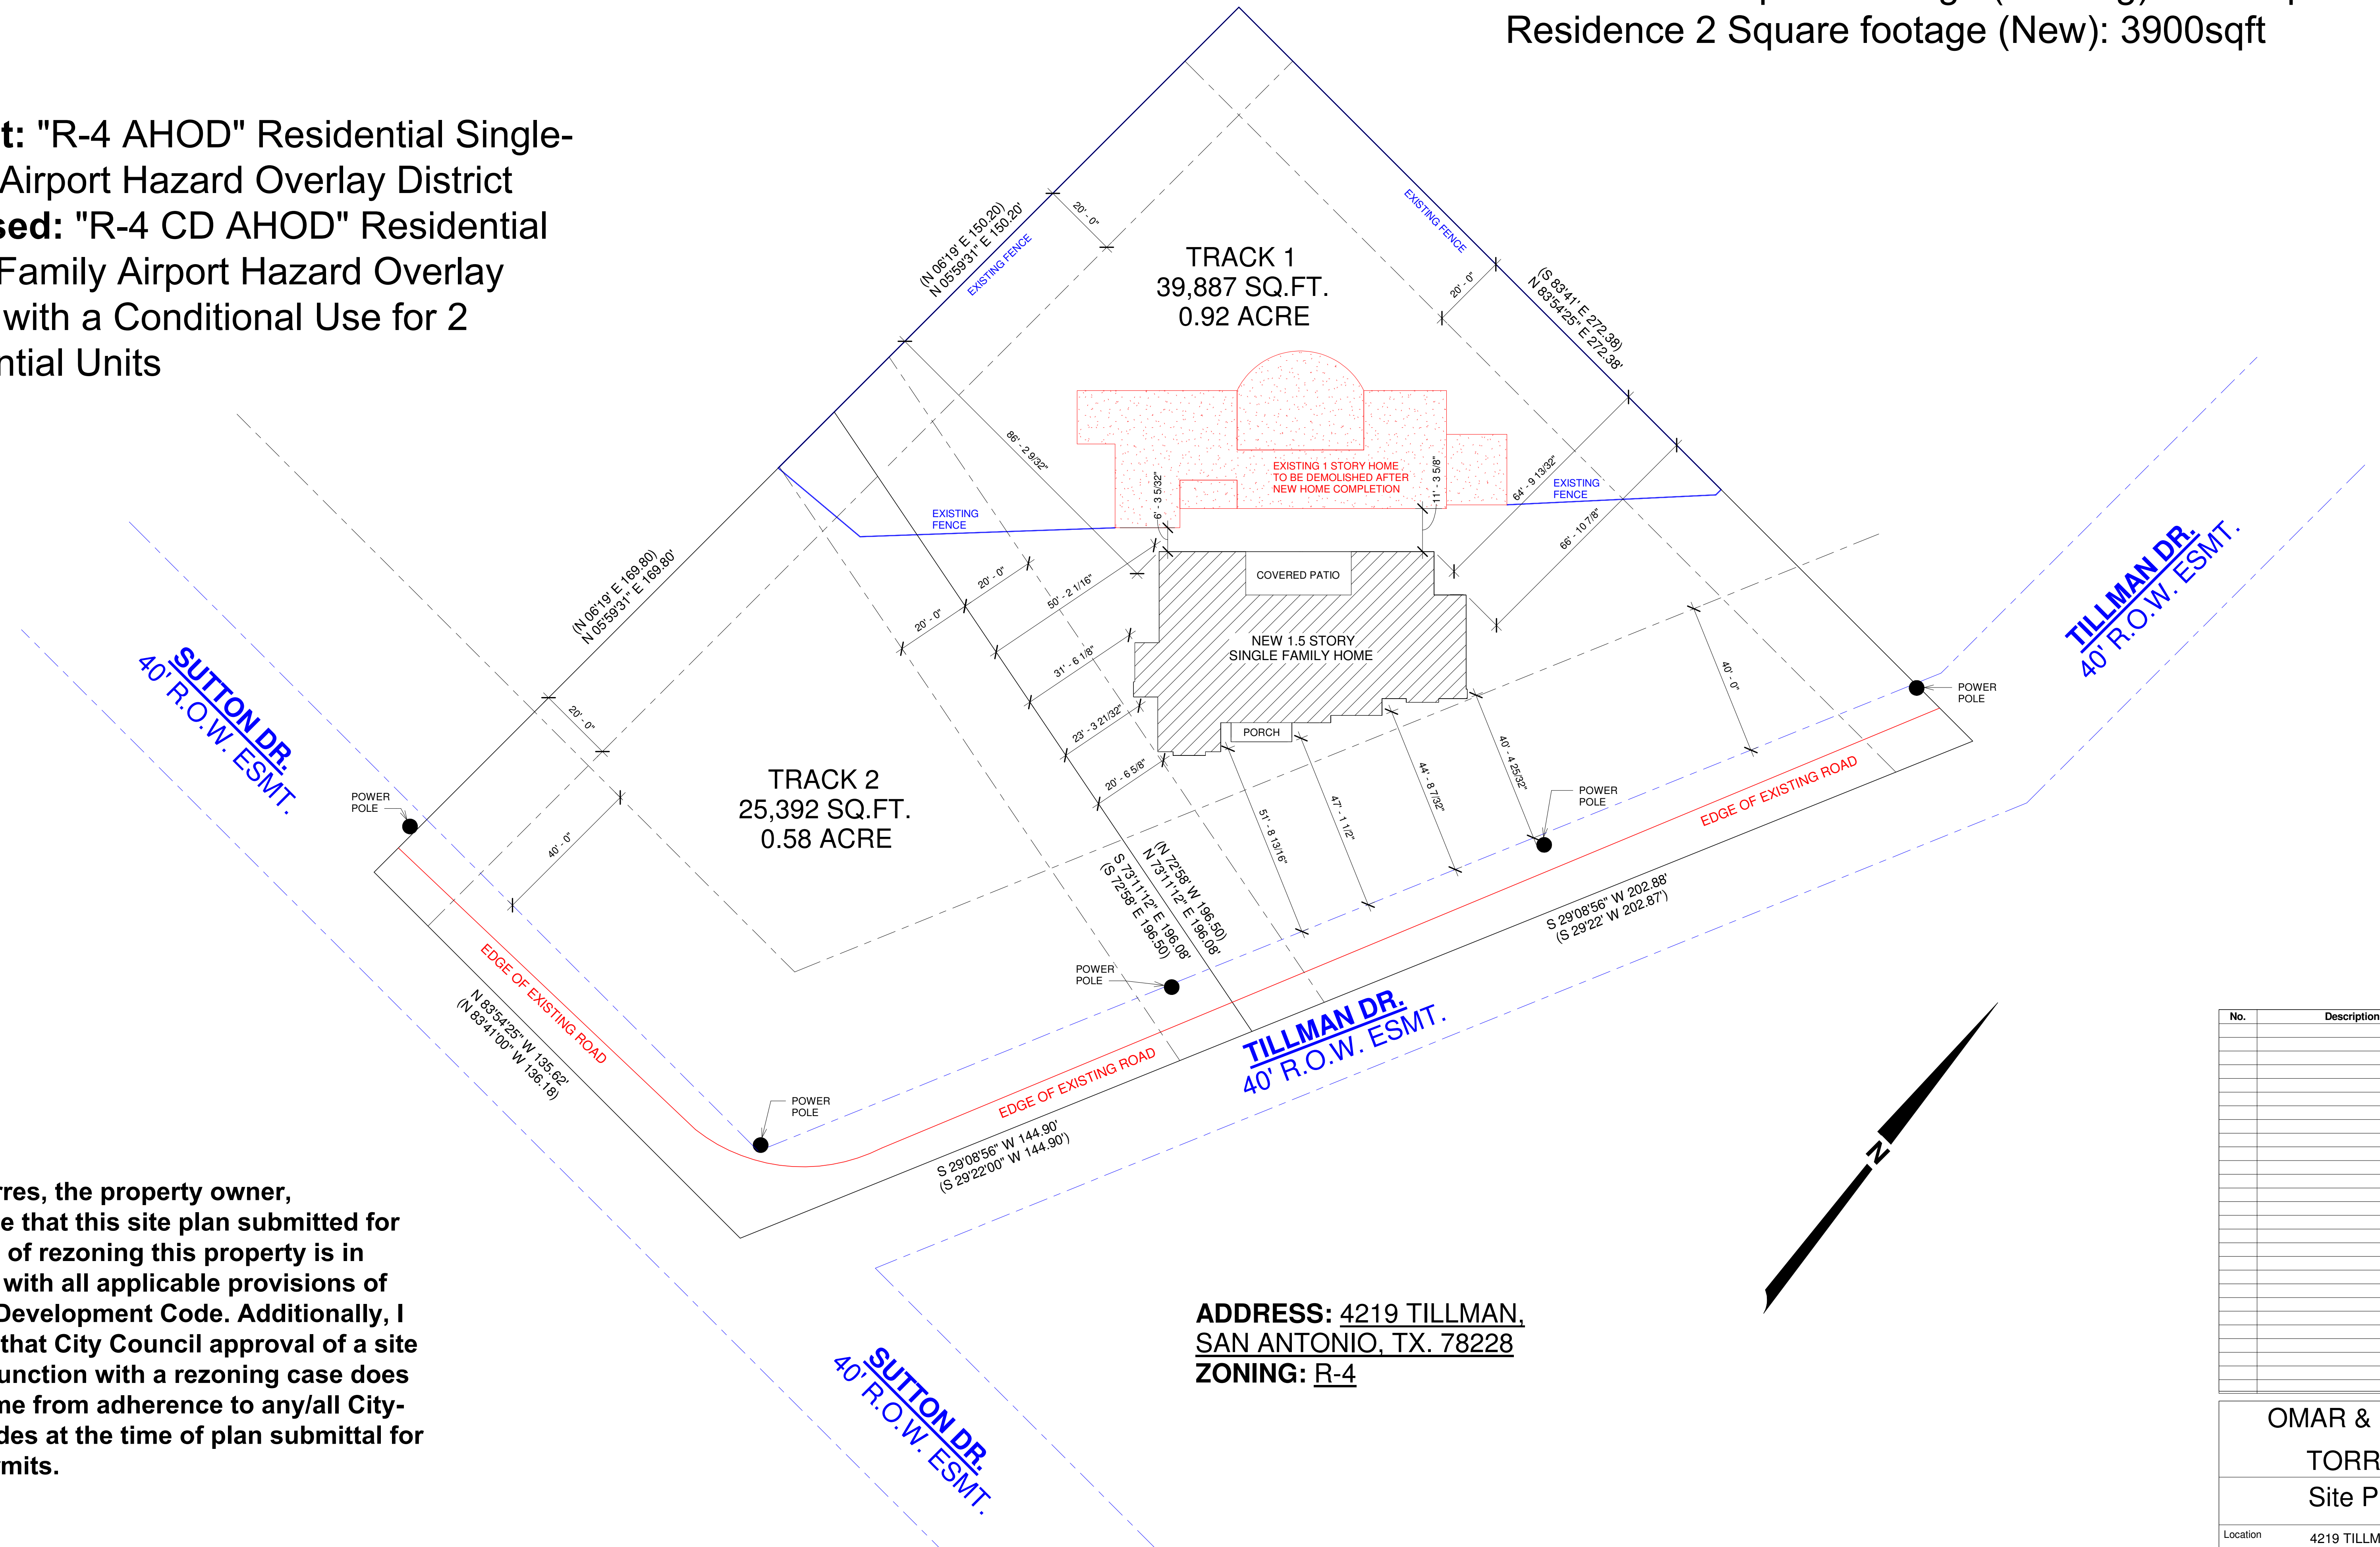


**"I, Omar Torres, the property owner, acknowledge that this site plan submitted for the purpose of rezoning this property is in accordance with all applicable provisions of the Unified Development Code. Additionally, I understand that City Council approval of a site plan in conjunction with a rezoning case does not relieve me from adherence to any/all City-adopted Codes at the time of plan submittal for building permits.**

[illegible]

OMAR & NORA  
TORRES  
Site Plan

Location	4219 TILLMAN, SAN ANTONIO TX. 78228
Date	07/04/2021
Drawn by	Author

C1

Scale	1" = 20'-0"
-------	-------------