

**Zoning Case: Z-2021-10700305**  
**A request for a change from**  
**MF-33 to C-1 S with Specific**  
**Use Authorization for a Dental**  
**Clinic at 1015 Shook Ave**


01 SITE AREA CALCULATIONS

SCALE: 1/16"=1'

© 2020 CONTENT LLC



REVISION	ISSUE	DATE
----------	-------	------

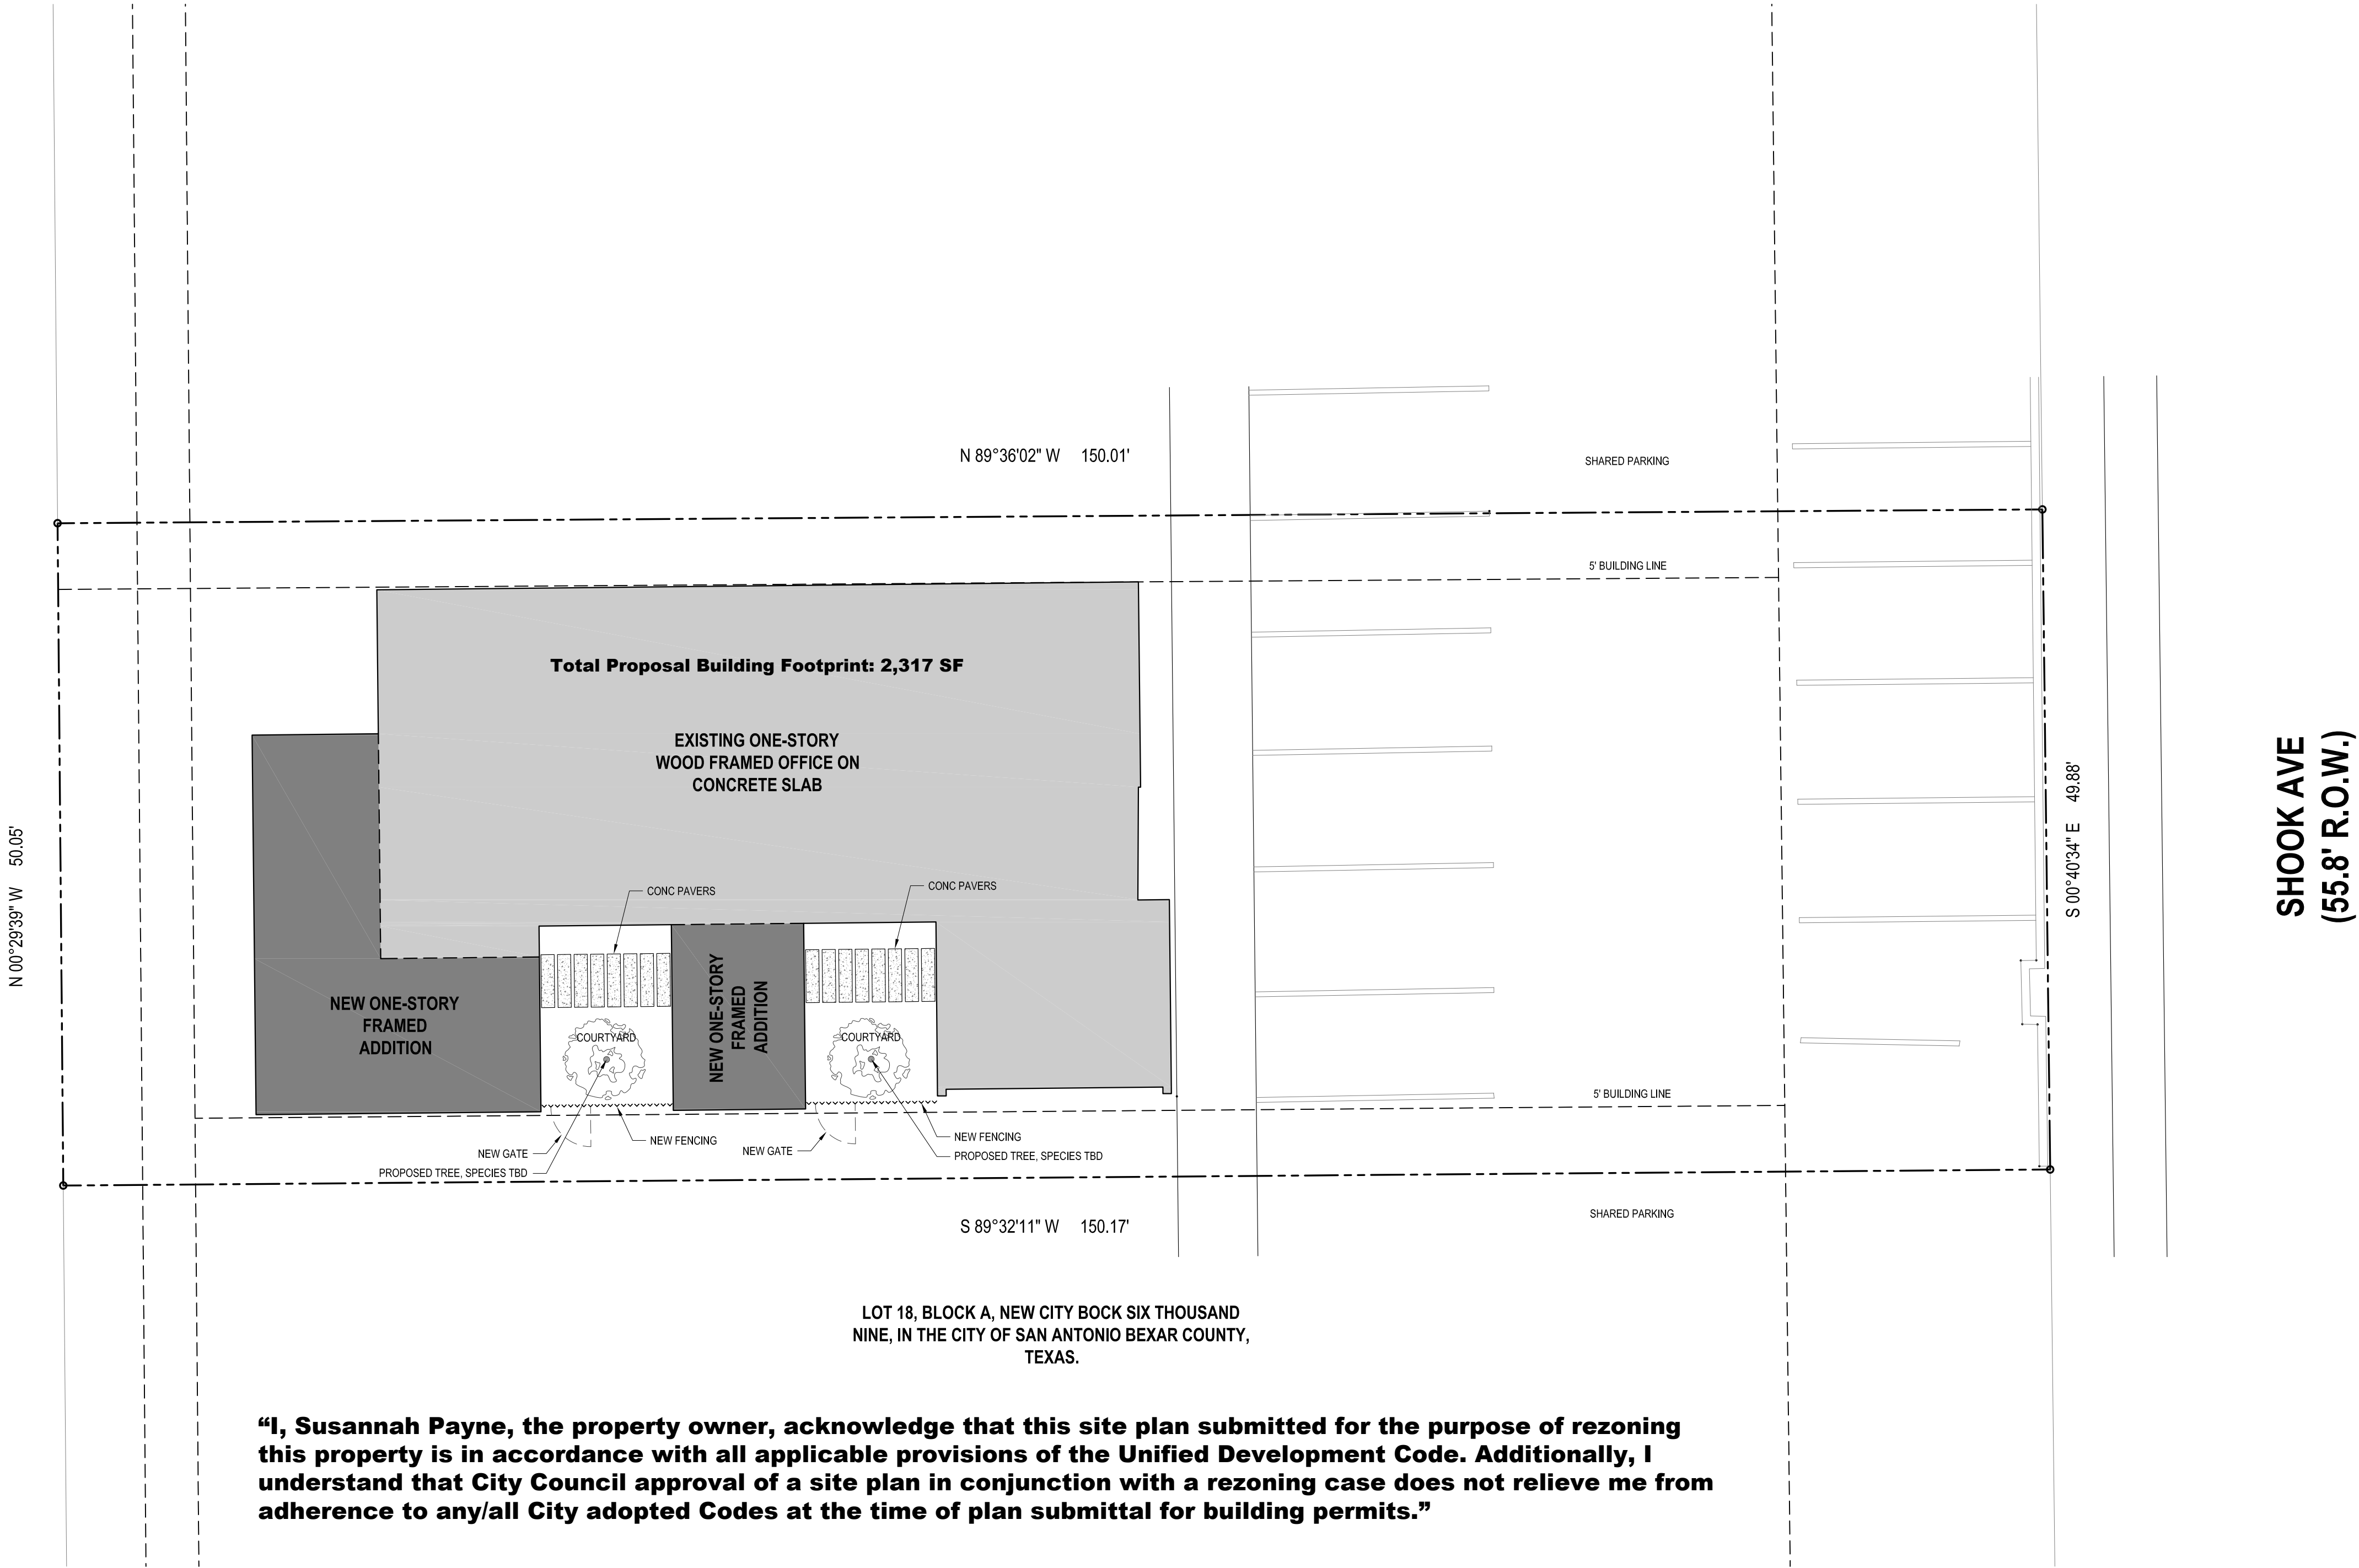

02 PROPOSED SITE PLAN

SCALE: 1/8"=1'

**PAYNE DENTISTRY**

1015 SHOOK AVE  
SAN ANTONIO, TX 78212



SCALE	VARIES
DATE	01 DECEMBER 2021
JOB#	21PYN

SCHEMATIC DESIGN  
SITE AREA CALCULATIONS  
PROPOSED SITE PLAN