


SCALE 1"= 15'

NORTH ARROW

Z2021-10700034
Rezoning from: R-6 and C-3
To: C-2 CD with Conditional Use for Animal and Pet Services
(outdoor training, boarding, runs, pens or paddocks permitted)

We, Paul & Reyna Castillo, the property owners, acknowledge that this site plan submitted for the purpose of rezoning this property is in accordance with all applicable provisions of the Unified Development Code. Additionally, I understand that City Council approval of a site plan in conjunction with a rezoning case does not relieve me from adherence to any/all City-adopted Codes at the time of plan submittal for building permits

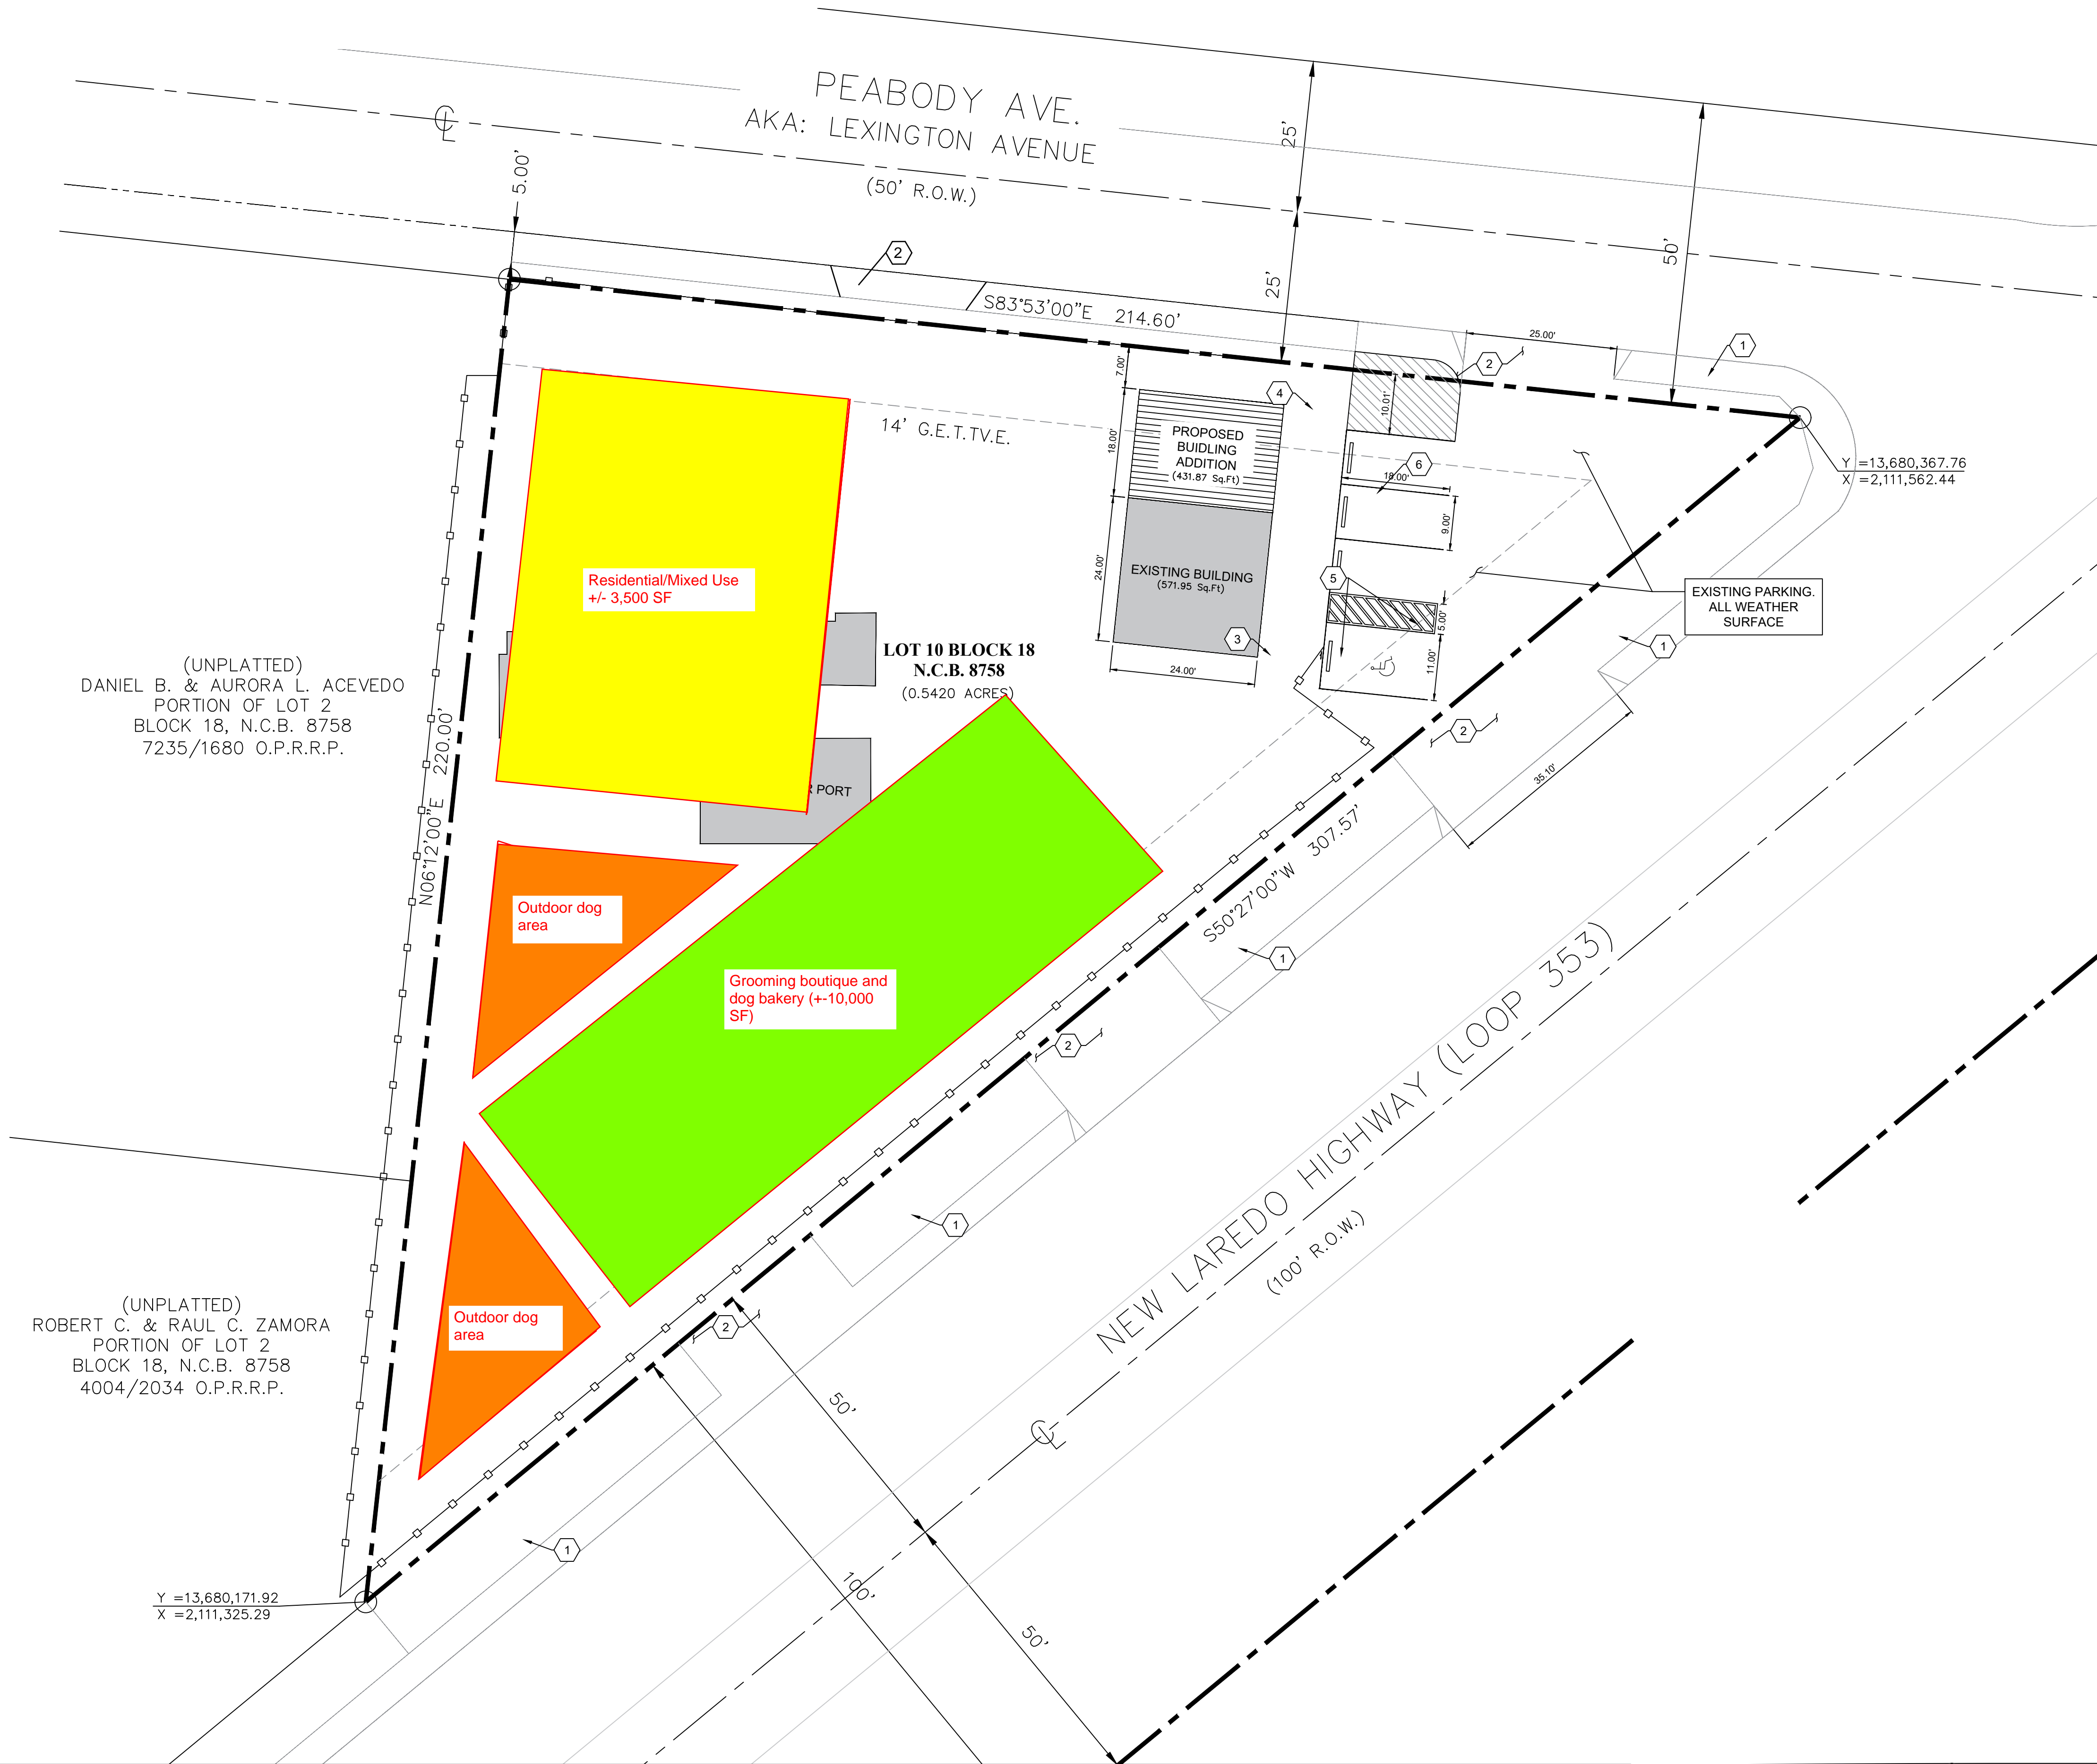

LUCKY DOG WASH WAGGING
819 NEW LAREDO HWY, SAN ANTONIO, TX 78211

PRELIMINARY SITE PLAN