


E. EUCLID AVE

I, ION HOMES & RESORT USA, THE PROPERTY OWNER, ACKNOWLEDGE THAT THIS SITE PLAN SUBMITTED FOR THE PURPOSE OF REZONING THIS PROPERTY IS IN ACCORDANCE WITH ALL APPLICABLE PROVISIONS OF THE UNIFIED DEVELOPMENT CODE. ADDITIONALLY, I UNDERSTAND THAT CITY COUNCIL APPROVAL OF A SITE PLAN IN CONJUNCTION WITH A REZONING CASE DOES NOT RELIEVE ME FROM ADHERENCE TO ANY/ALL CITY-ADOPTED CODES AT THE TIME OF PLAN SUBMITTAL FOR BUILDING PERMITS.

Z-2024-10700098

FROM: "MF-33"
TO: "IDZ-2" w uses permitted in "MF-33"

LEGAL DESCRIPTION: THE WEST 50 FEET OF LOT 3, THE NORTHEAST 5.55 FEET OF LOT 3, THE SOUTHWEST 44.45 FEET OF LOT 4, BLOCK 5, NCB 831

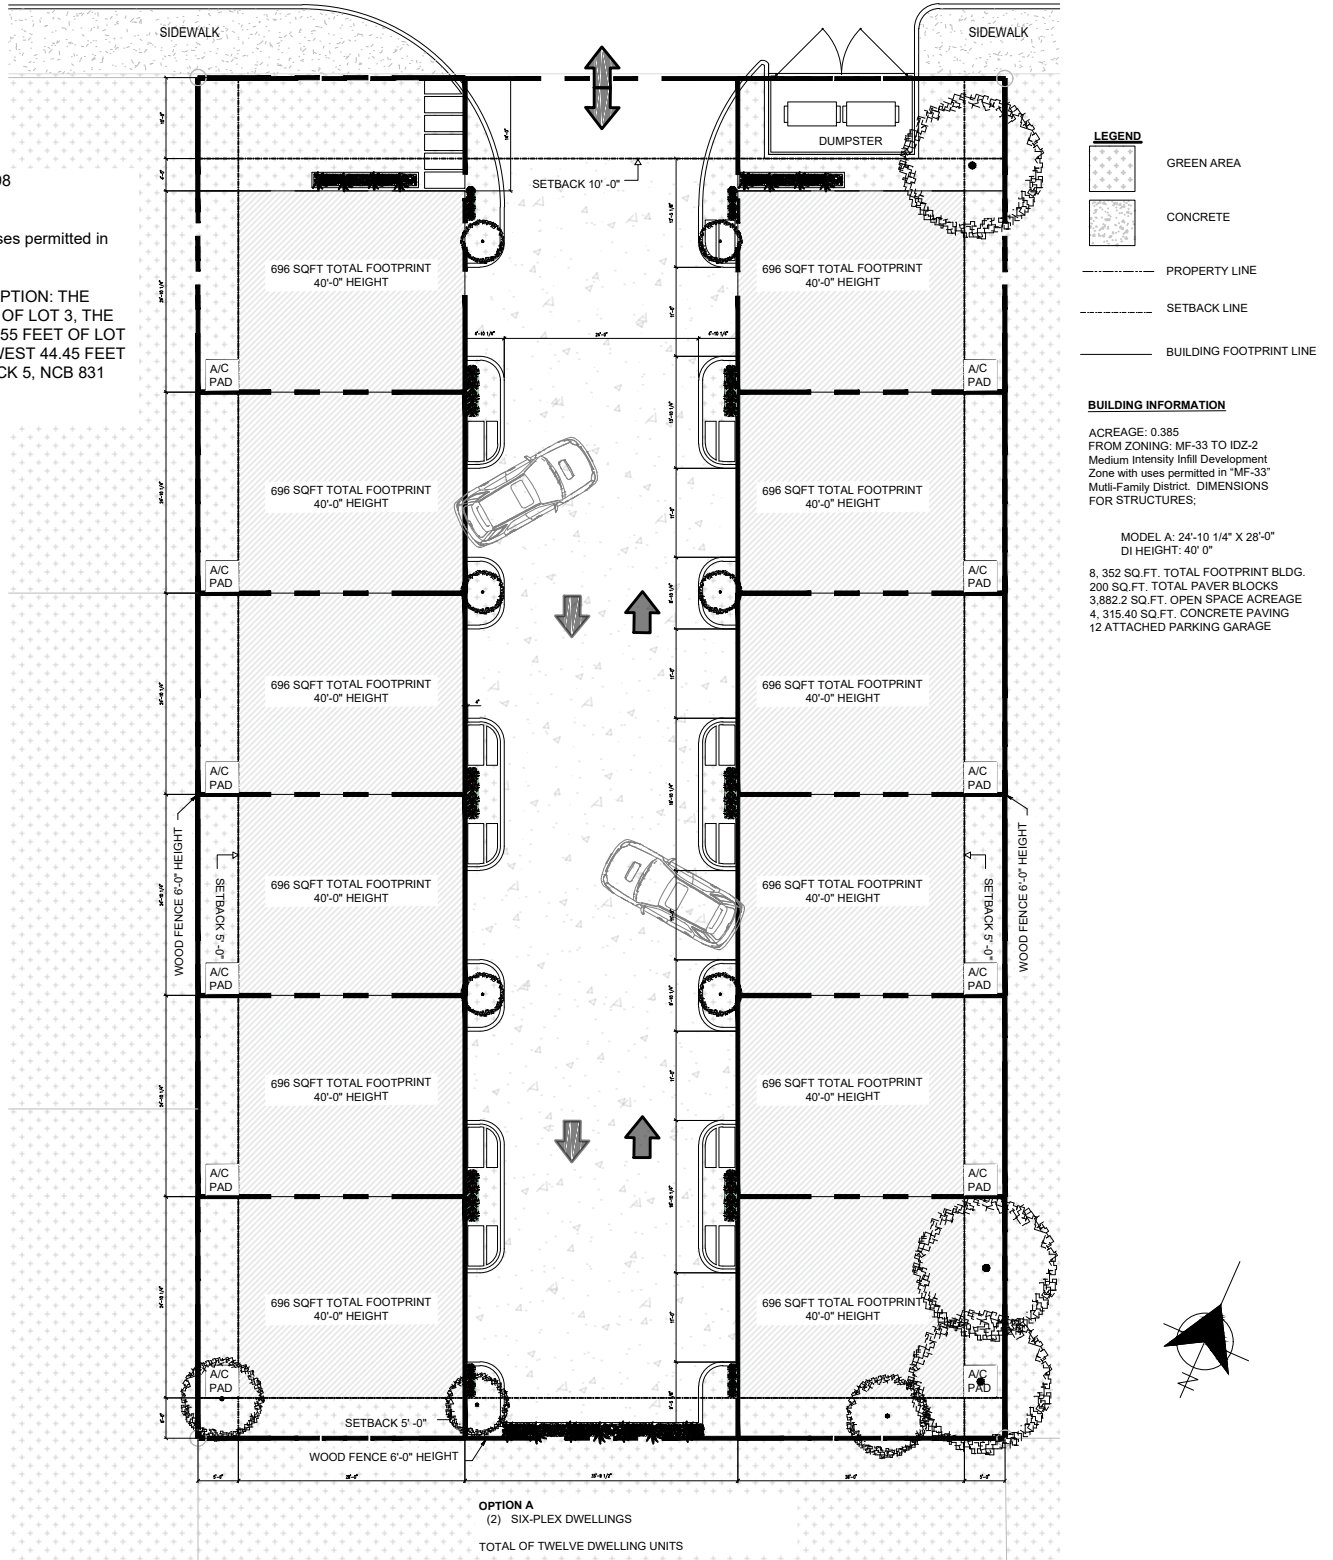

PROPOSED SITE PLAN scale 1" = 250'

COPYRIGHT 2023 MAYU-GROUP LLC

1010 & 1014 E. EUCLID AVE,
SAN ANTONIO, TX 78212

MAY 06, 2023

MAYU - GROUP