


ZONING CASE Z-2022-10700210 CD (Council District 2)

A request for a change in zoning from "RM-4 AHOD" Residential Mixed Airport Hazard Overlay District to "R-3 CD AHOD" Single-Family Airport Hazard Overlay District with a Conditional Use for Two (2) Dwelling Units on the south 58.5 feet of Lot 5, NCB 1405, located at 117 Gravel Street.

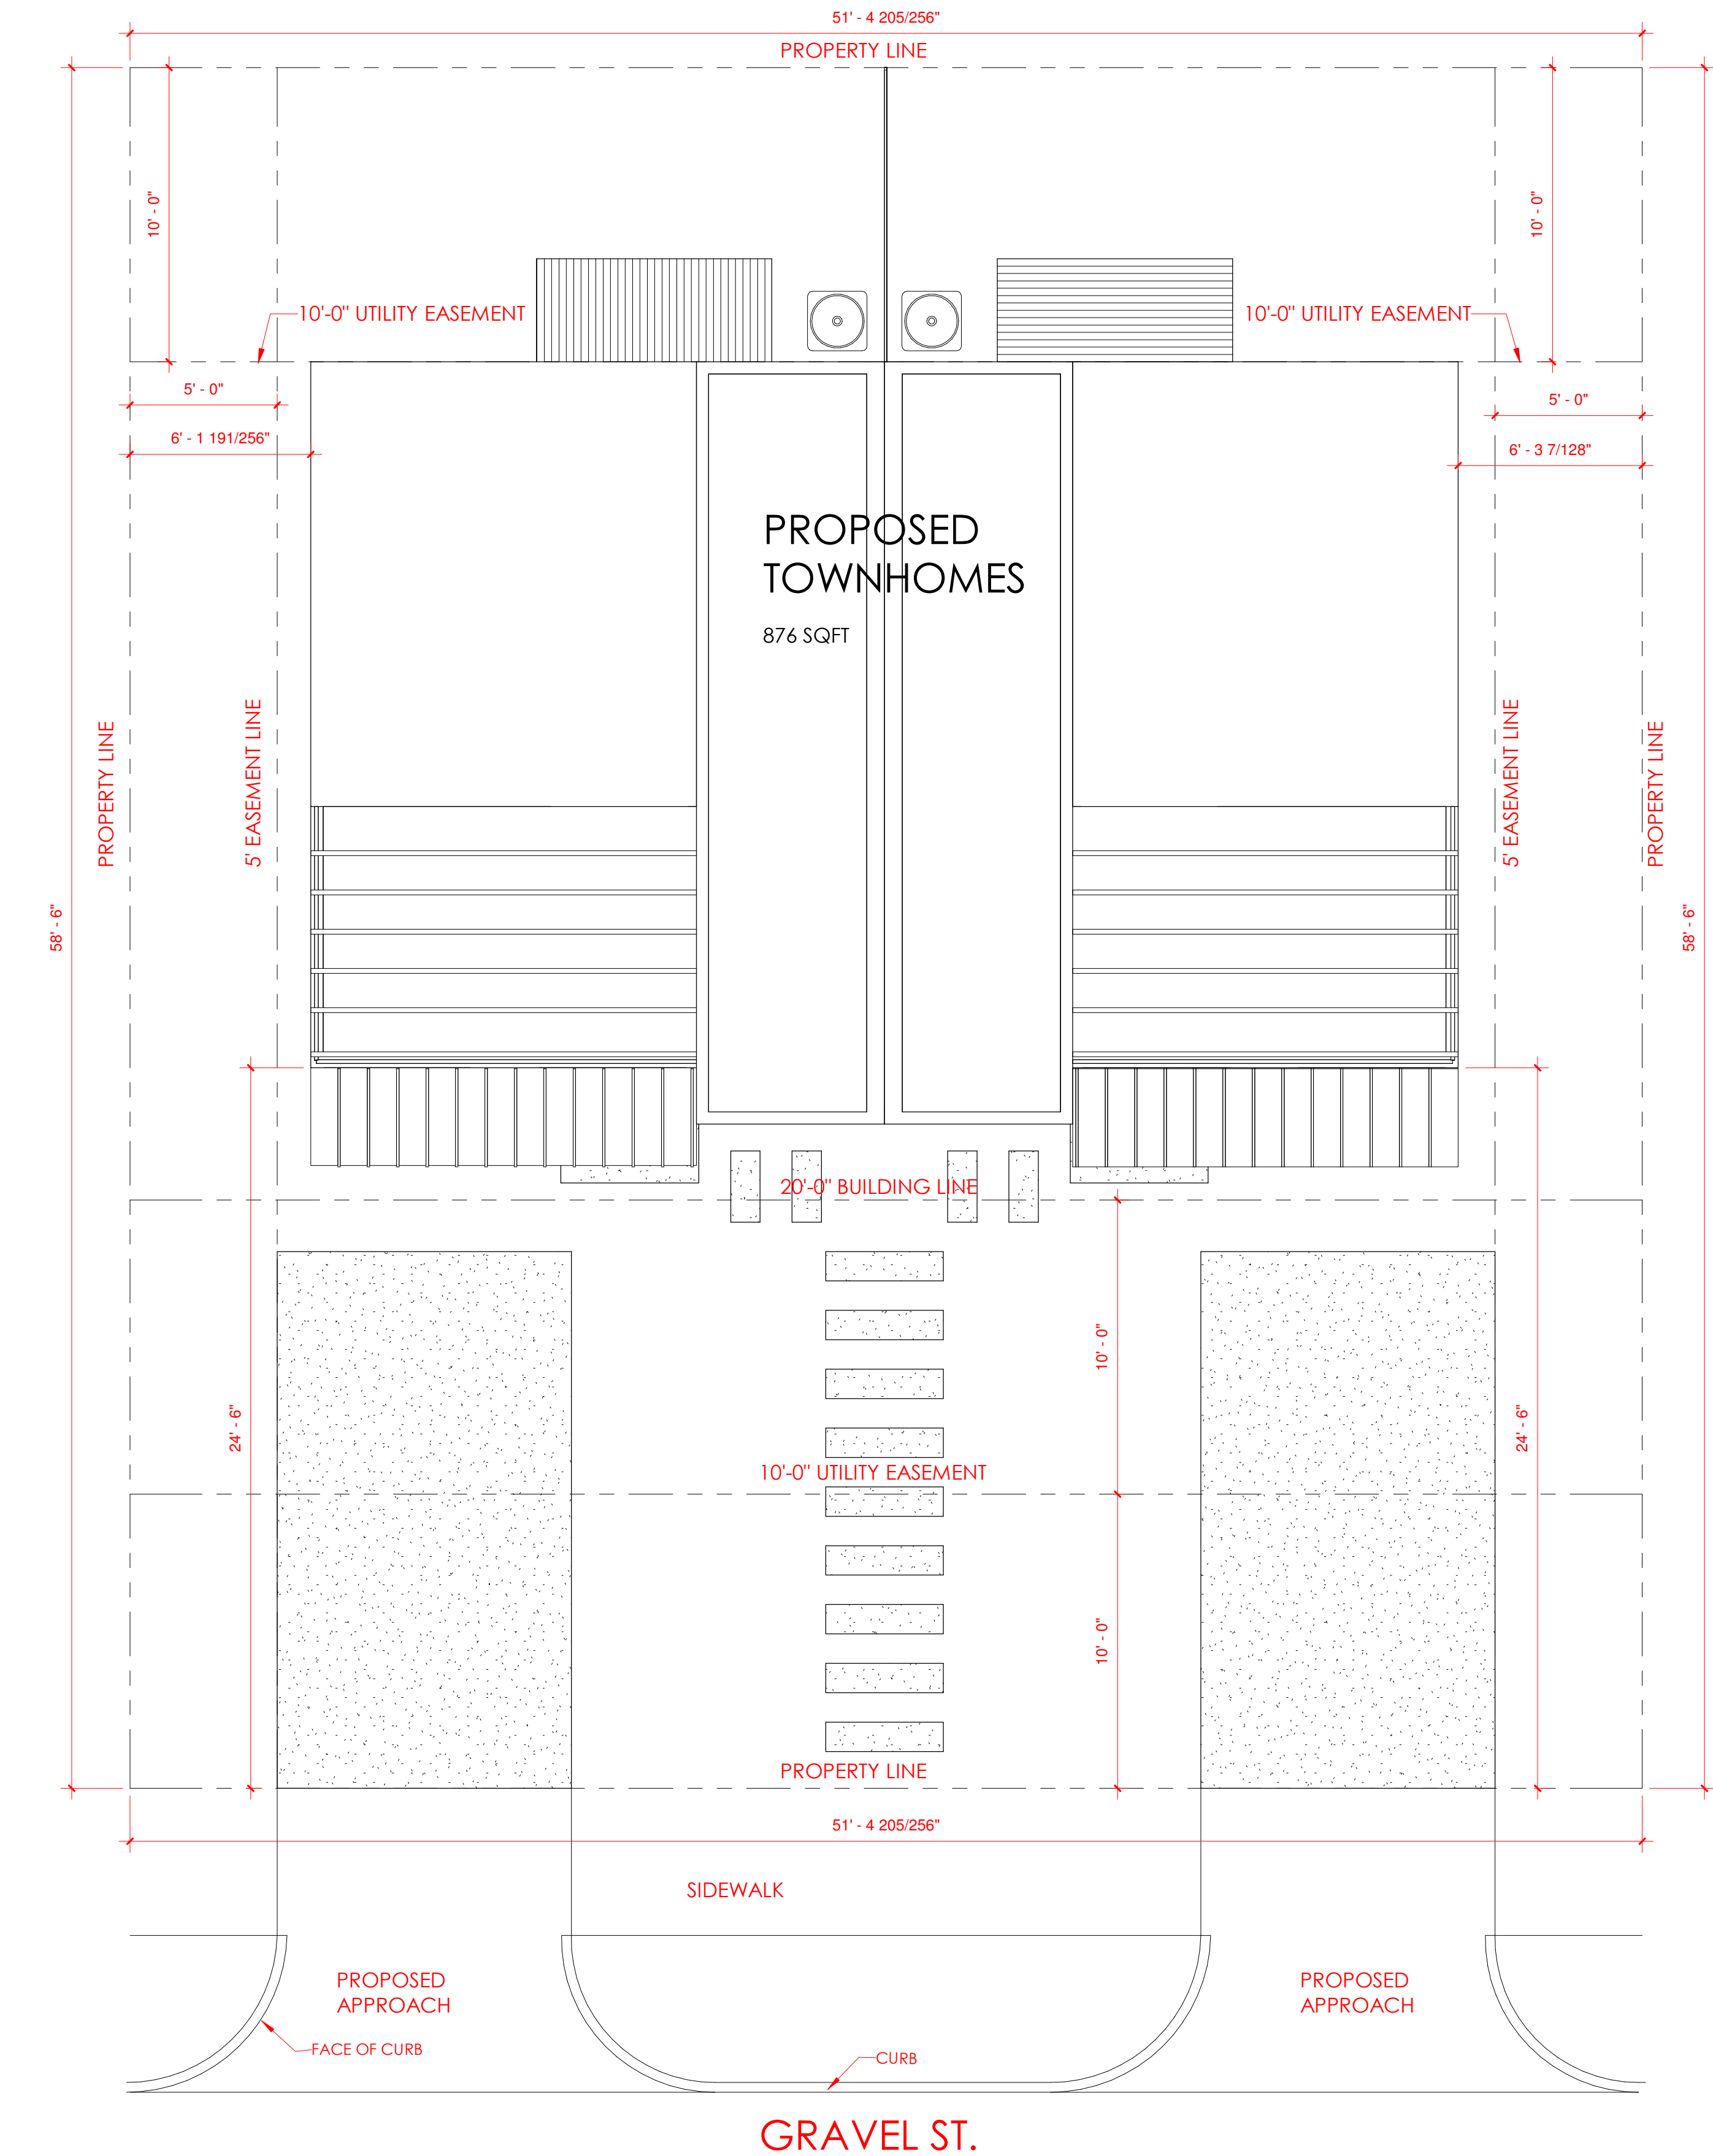

1 SITE
1/4" = 1'-0"

PERMEABLE AREA	
SLAB / NON PERMEABLE.	876.00 SF
DRIVEWAY / NON PERMEABLE	365.00 SF
WALKWAY PAVERS / NON PERMEABLE	80.00 SF
BACK PATIO / NON PERMEABLE	82.00 SF
TOTAL LOT AREA	2,971.29 SF
TOTAL IMPERVIUS AREA	1,403.00 SF
PERMEABLE AREA %	52.79 %
IMPERVIUS AREA %	47.21 %

"I, Rafael Saavedra Sada, the property owner, acknowledge that this site plan submitted for the purpose of rezoning this property is in accordance with all applicable provisions of the Unified Development Code. Additionally, I understand that City Council approval of a site plan in conjunction with a rezoning case does not relieve me from adherence to any/all City-adopted Codes at the time of plan submittal for building permits."

DESIGNED BY: MG WORKS		OWNER: TAS Projects
DRAWN BY: LMGC	DATE: 8/10/2022	
CHECKED: Checker	12:49:01 PM	

THIS DRAWING, AND RELATED DOCUMENTS, REMAIN THE PROPERTY OF MG WORKS, AND ARE NOT TO BE REPRODUCED OR COPIED, IN WHOLE OR IN PART WITHOUT THE EXPRESSED WRITTEN CONSENT FROM MG WORKS.

MARK	DATE	DESCRIPTION

PROJECT NAME:

GRAVEL

117 GRAVEL ST.
San Antonio, TX 78203

CONTENTS:
SITE PLAN

SHEET No.:

A.1.000

SCALE:
1/4" = 1'-0"