


Z-2022-10700144 S ERZD

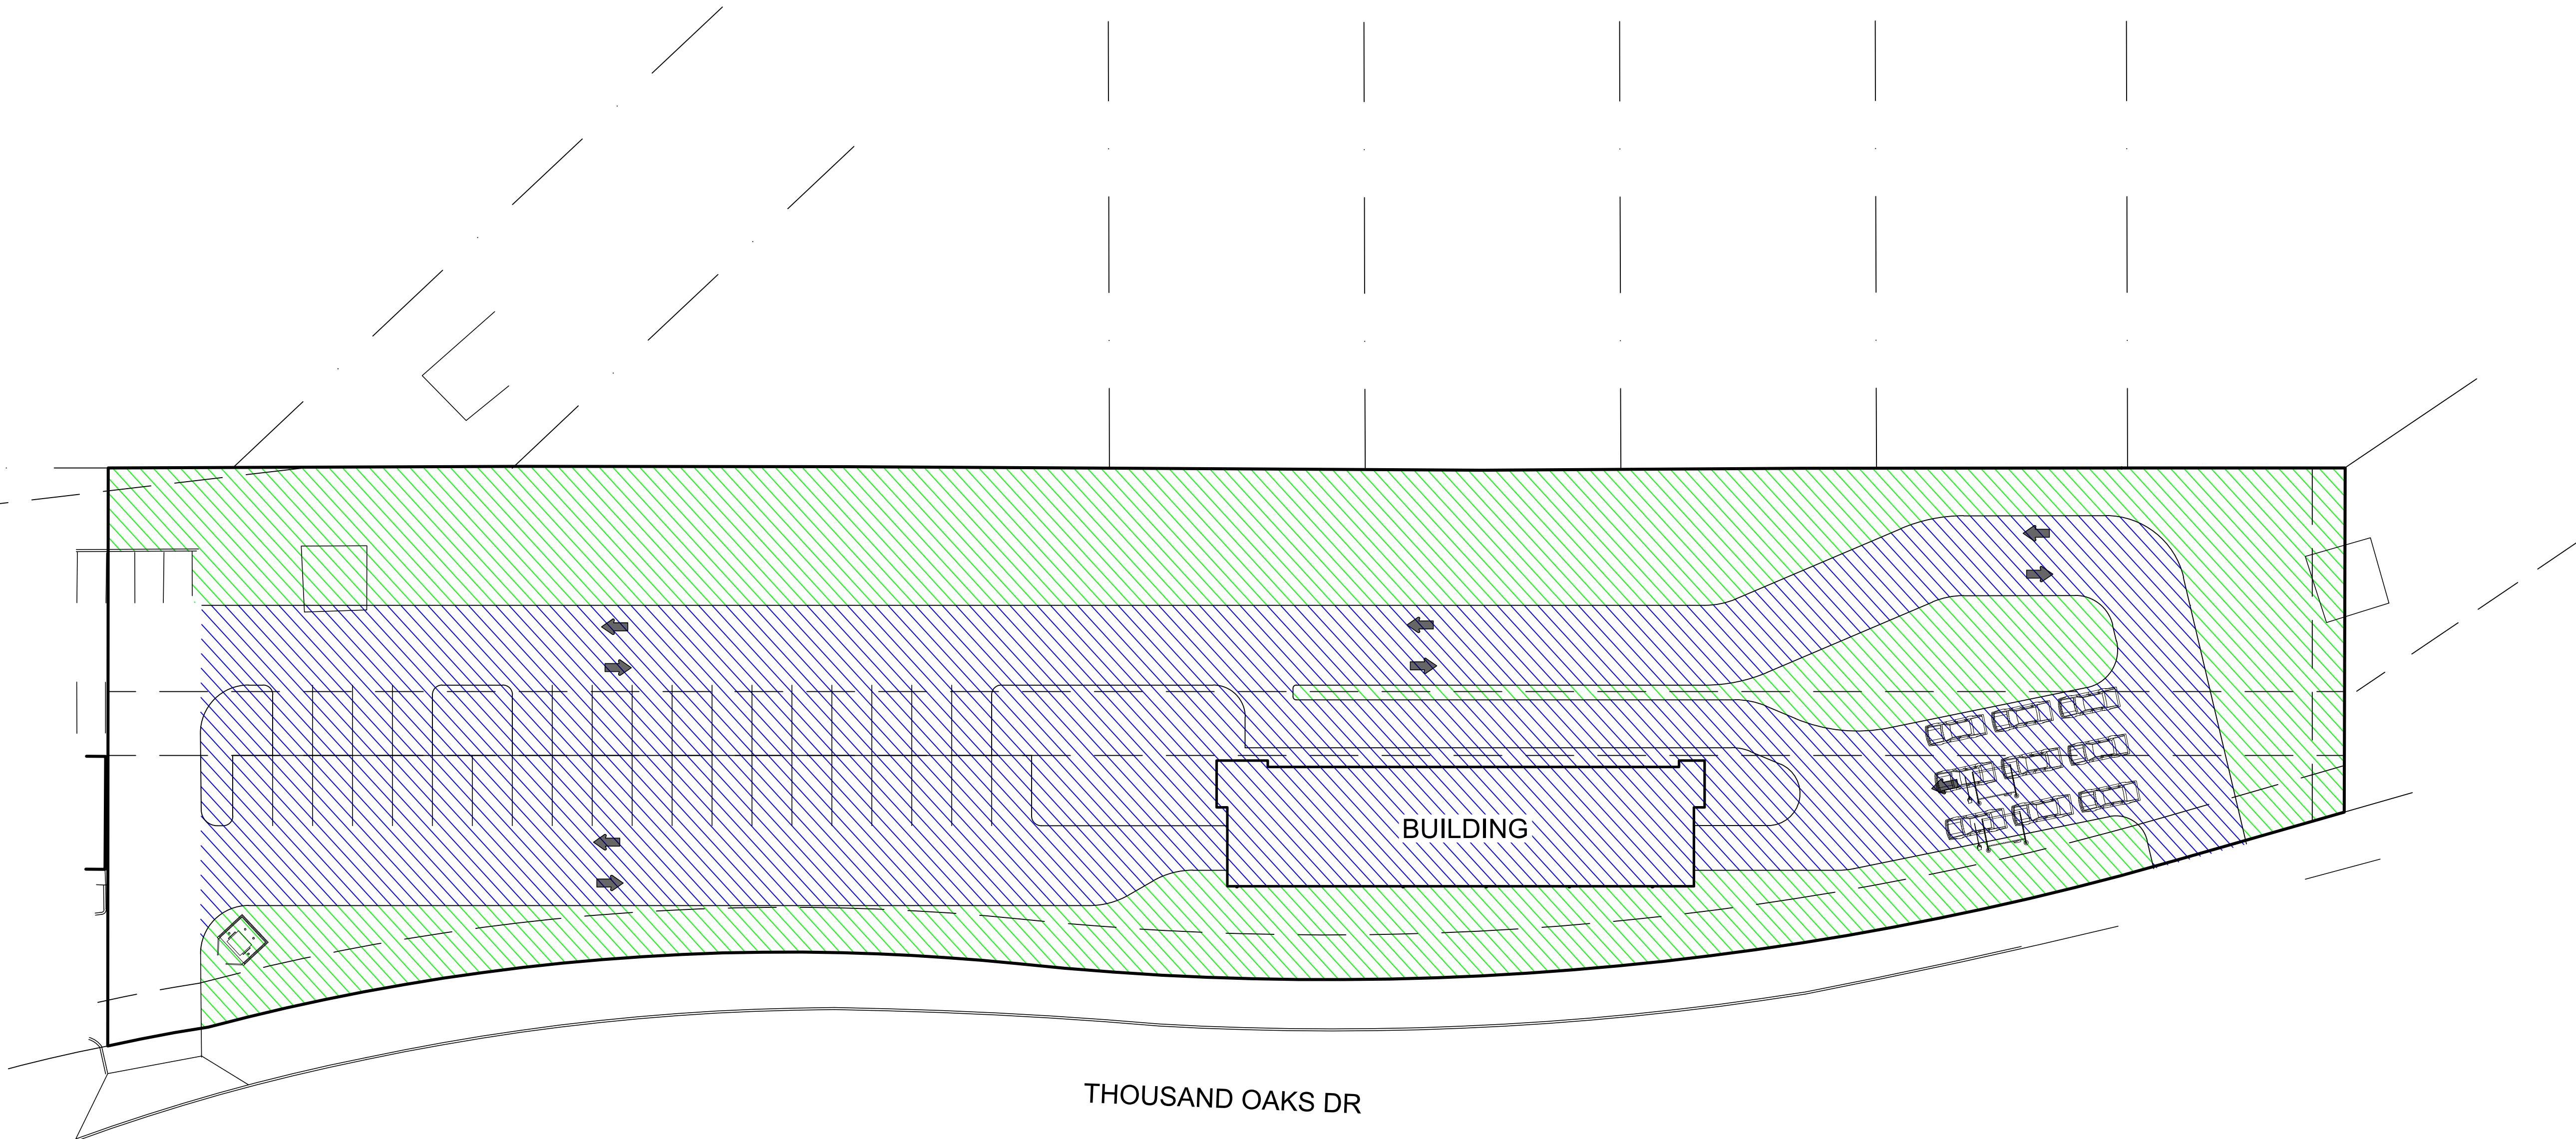

From "C-2 MLOD-1 MLR-2 ERZD" Commercial Camp Bullis Military Lighting Overlay Military Lighting Region 2 Edwards Recharged Zone District and "O-2 MLOD-1 MLR-2 ERZD" High-Rise Office Camp Bullis Military Lighting Overlay Military Lighting Region 2 Edwards Recharged Zone District
To "C-2 S MLOD-1 MLR-2 ERZD" Commercial Camp Bullis Military Lighting Overlay Military Lighting Region 2 Edwards Recharged Zone District with a Specific Use Authorization for a Car Wash

Long Cay, LLC, the property owner, acknowledge that this site plan submitted for the purpose of rezoning this property is in accordance with all applicable provisions of the Unified Development Code. Additionally, I understand that City Council approval of a site plan in conjunction with a rezoning case does not relieve me from adherence to any/all City-adopted Codes at the time of plan submittal for building permits.

NO.	DATE	COMMENTS

RAPID EXPRESS CAR WASH
THOUSAND OAKS
SAN ANTONIO, TEXAS
ZONING PLAN

LIQUE
ENGINEERS
& SURVEYING

TBPELS #: 20405 & 10194727
816 Camaron Ste. 110
San Antonio, TX. 78212
Phone: 210-549-4207

THESE DRAWINGS, OR PARTS THEREOF, MAY NOT BE REPRODUCED IN ANY FORM, BY ANY METHOD, FOR ANY PURPOSE, WITHOUT PRIOR WRITTEN CONSENT FROM LIQUE ENGINEERS

THIS DOCUMENT IS RELEASED FOR REVIEW PURPOSES ONLY UNDER THE AUTHORIZATION OF: DAMIAN ESQUIVEL, P.E. #98362 December 7, 2021

JOB:	SCALE:
SHEET NO. 1 OF 1	