

Z-2022-10700261

“I,Digna M. Norris, the property owner, acknowledge that this site plan submitted for the purpose of rezoning this property is in accordance with all applicable provisions of the Unified Development Code. Additionally, I understand that City Council approval of a site plan in conjunction with a rezoning case does not relieve me from adherence to any/all City-adopted Codes at the time of plan submittal for building permits.”


From: R-4  
To: R-4 CD for 3 units

Thomas A. Lamb

date signed: 06.01.2022

reg. no. 7949 exp. date 03-09-23

CONSTRUCTION  
ISSUE

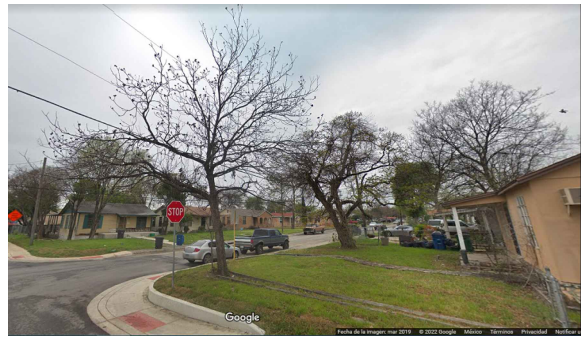


THIS PLAN AND DESIGNS CONTAINED HEREIN ARE THE PROPERTY OF LAMB ARCHITECTS, LLC AND MAY NOT BE REPRODUCED, ALL OR IN PART, WITHOUT WRITTEN CONSENT FROM THE OWNER. IT IS THE RESPONSIBILITY OF THE BUILDERS / GENERAL CONTRACTORS TO VERIFY THAT THE CONSTRUCTION OF THIS STRUCTURE MEET ALL LOCAL BUILDING CODES.

Project/ Client

1201 KENTUCKY AVE SAN ANTONIO TEXAS  
HOME STUDIOS


Project Description
HOME STUDIOS SITE PLAN
Revisions

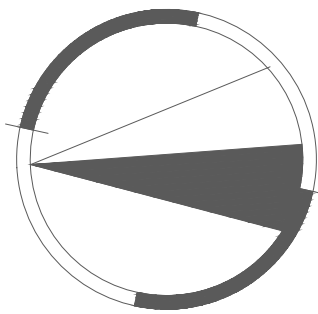

CONSTRUCTION ISSUE

Project number  
Date 08/15/2022  
Drawn by TAL  
SCALE 3/16" = 1'-0"  
Sheet no.

SITE PLAN 01  
SCALE: 3/16" = 1'-0"

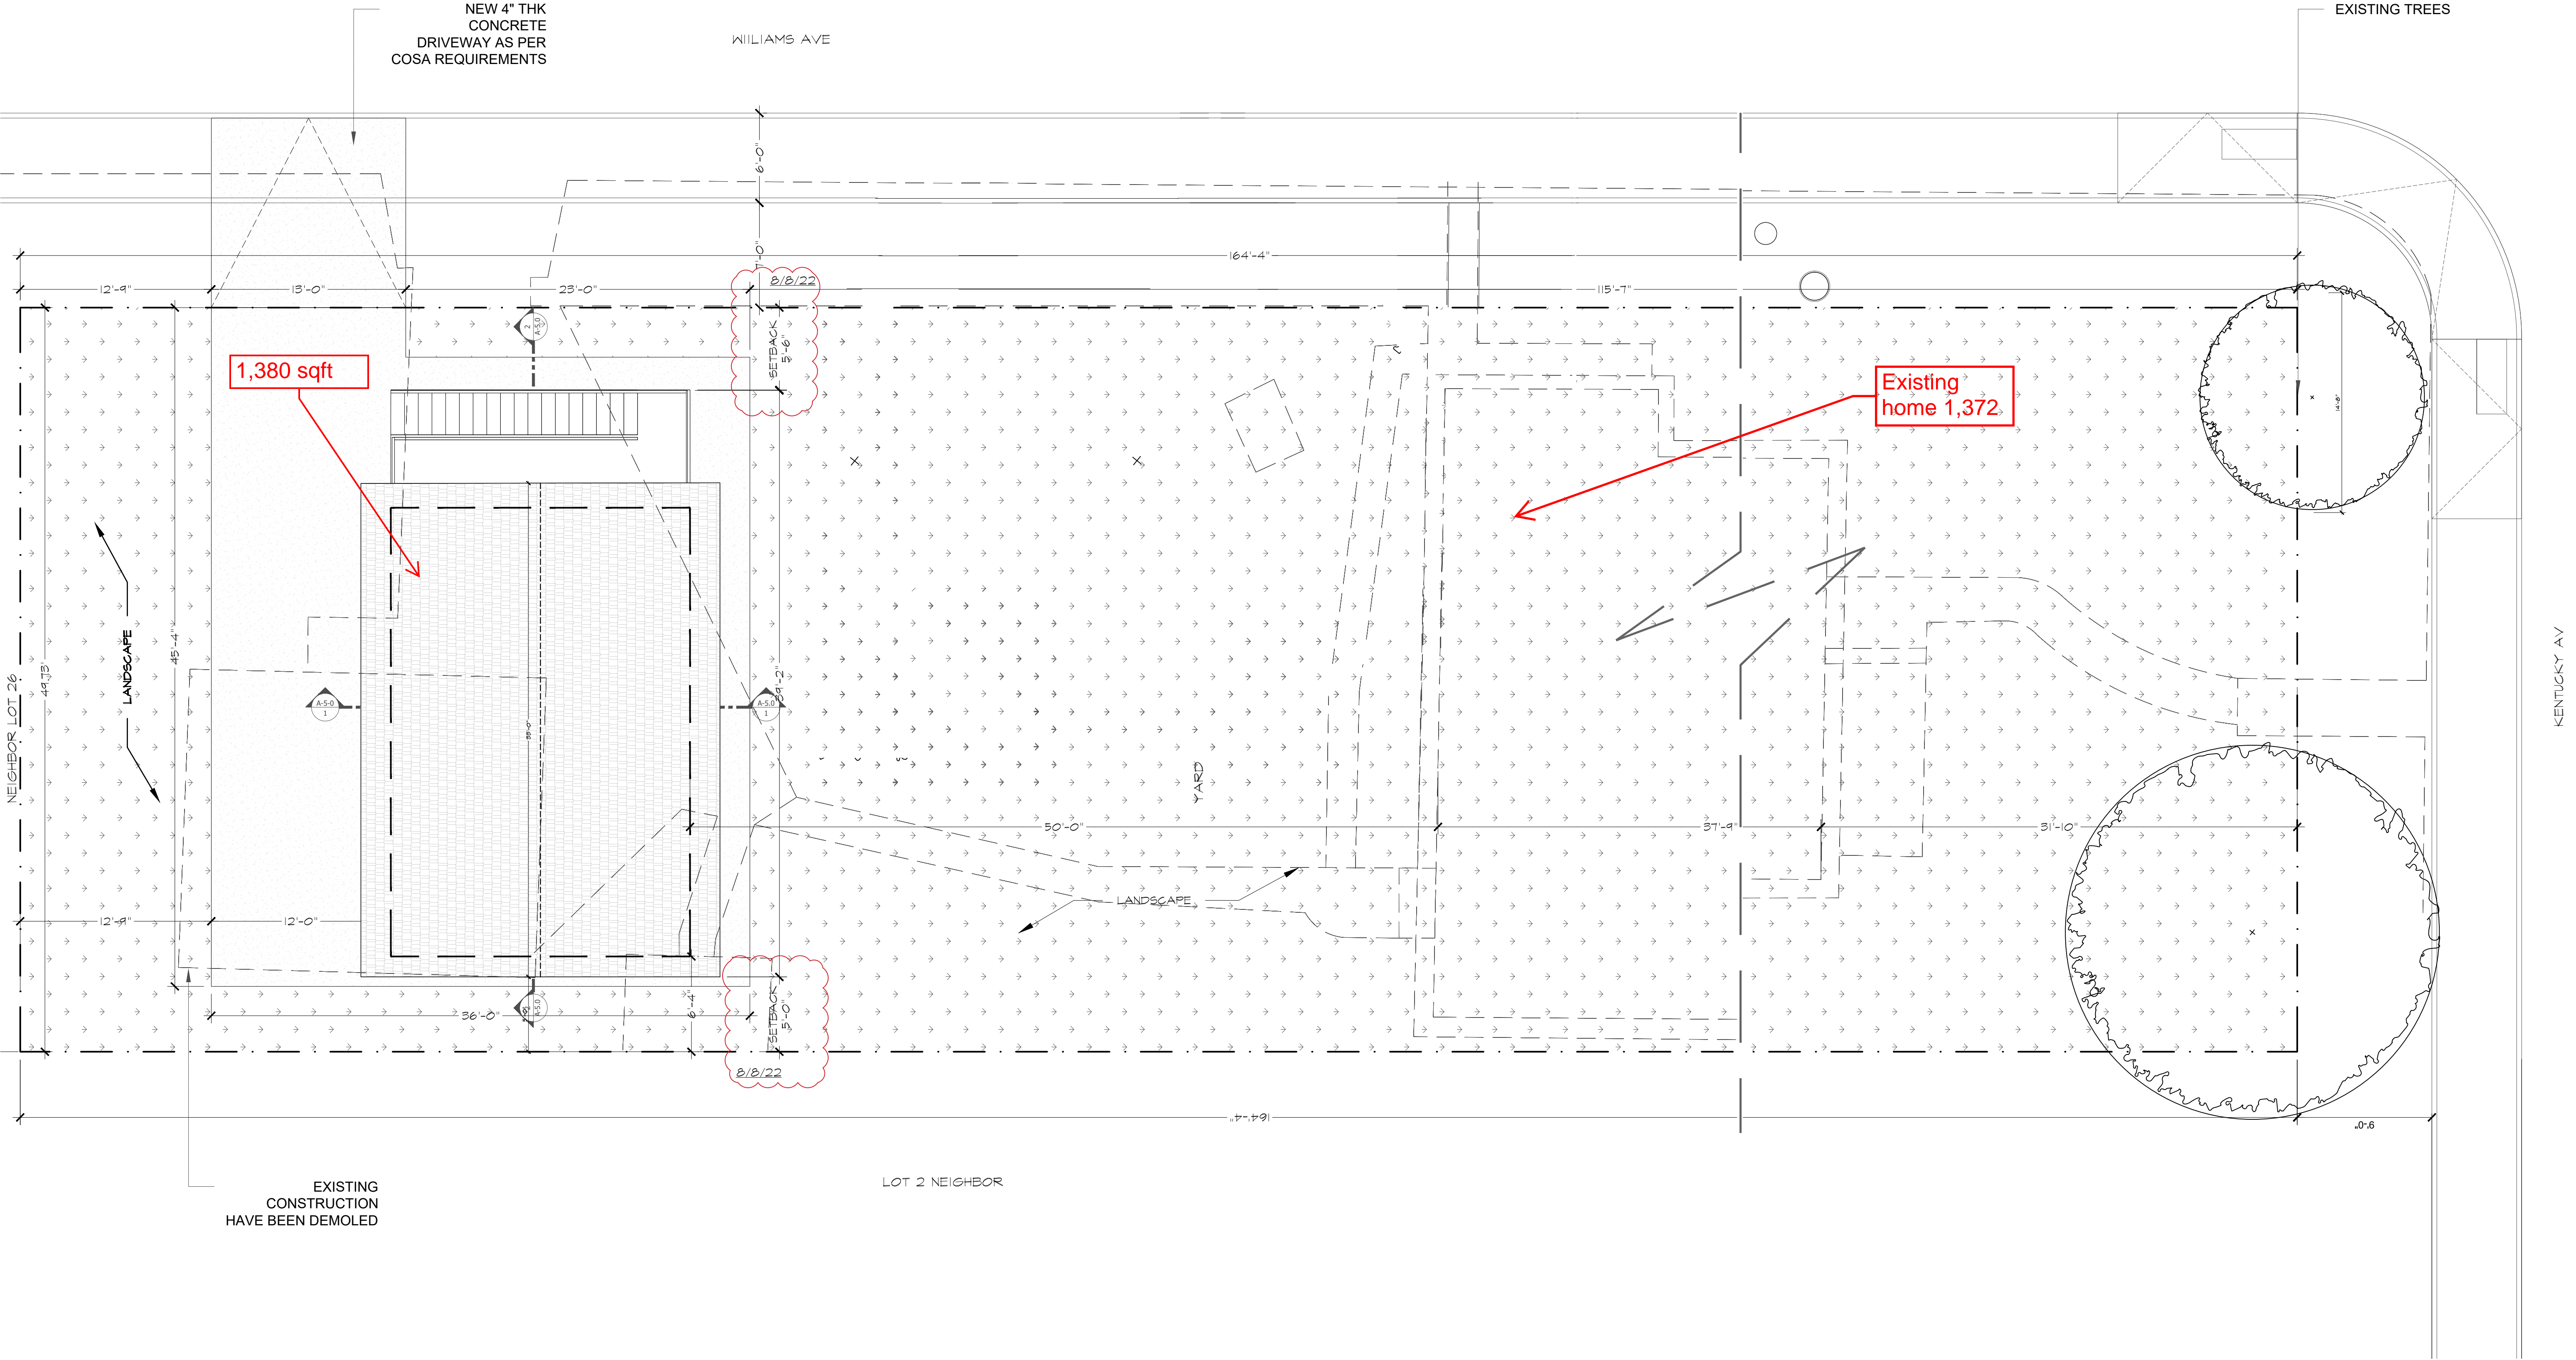

RA-1.1