


Z-2022-10700117

"I, Jose Luis Garza Padilla, the property owner, acknowledge that this site plan submitted for the purpose of rezoning this property is in accordance with all applicable provisions of the Unified Development Code. Additionally, I understand that City Council approval of a site plan in conjunction with a rezoning case does not relieve me from adherence to any/all City-adopted Codes at the time of plan submittal for building permits."

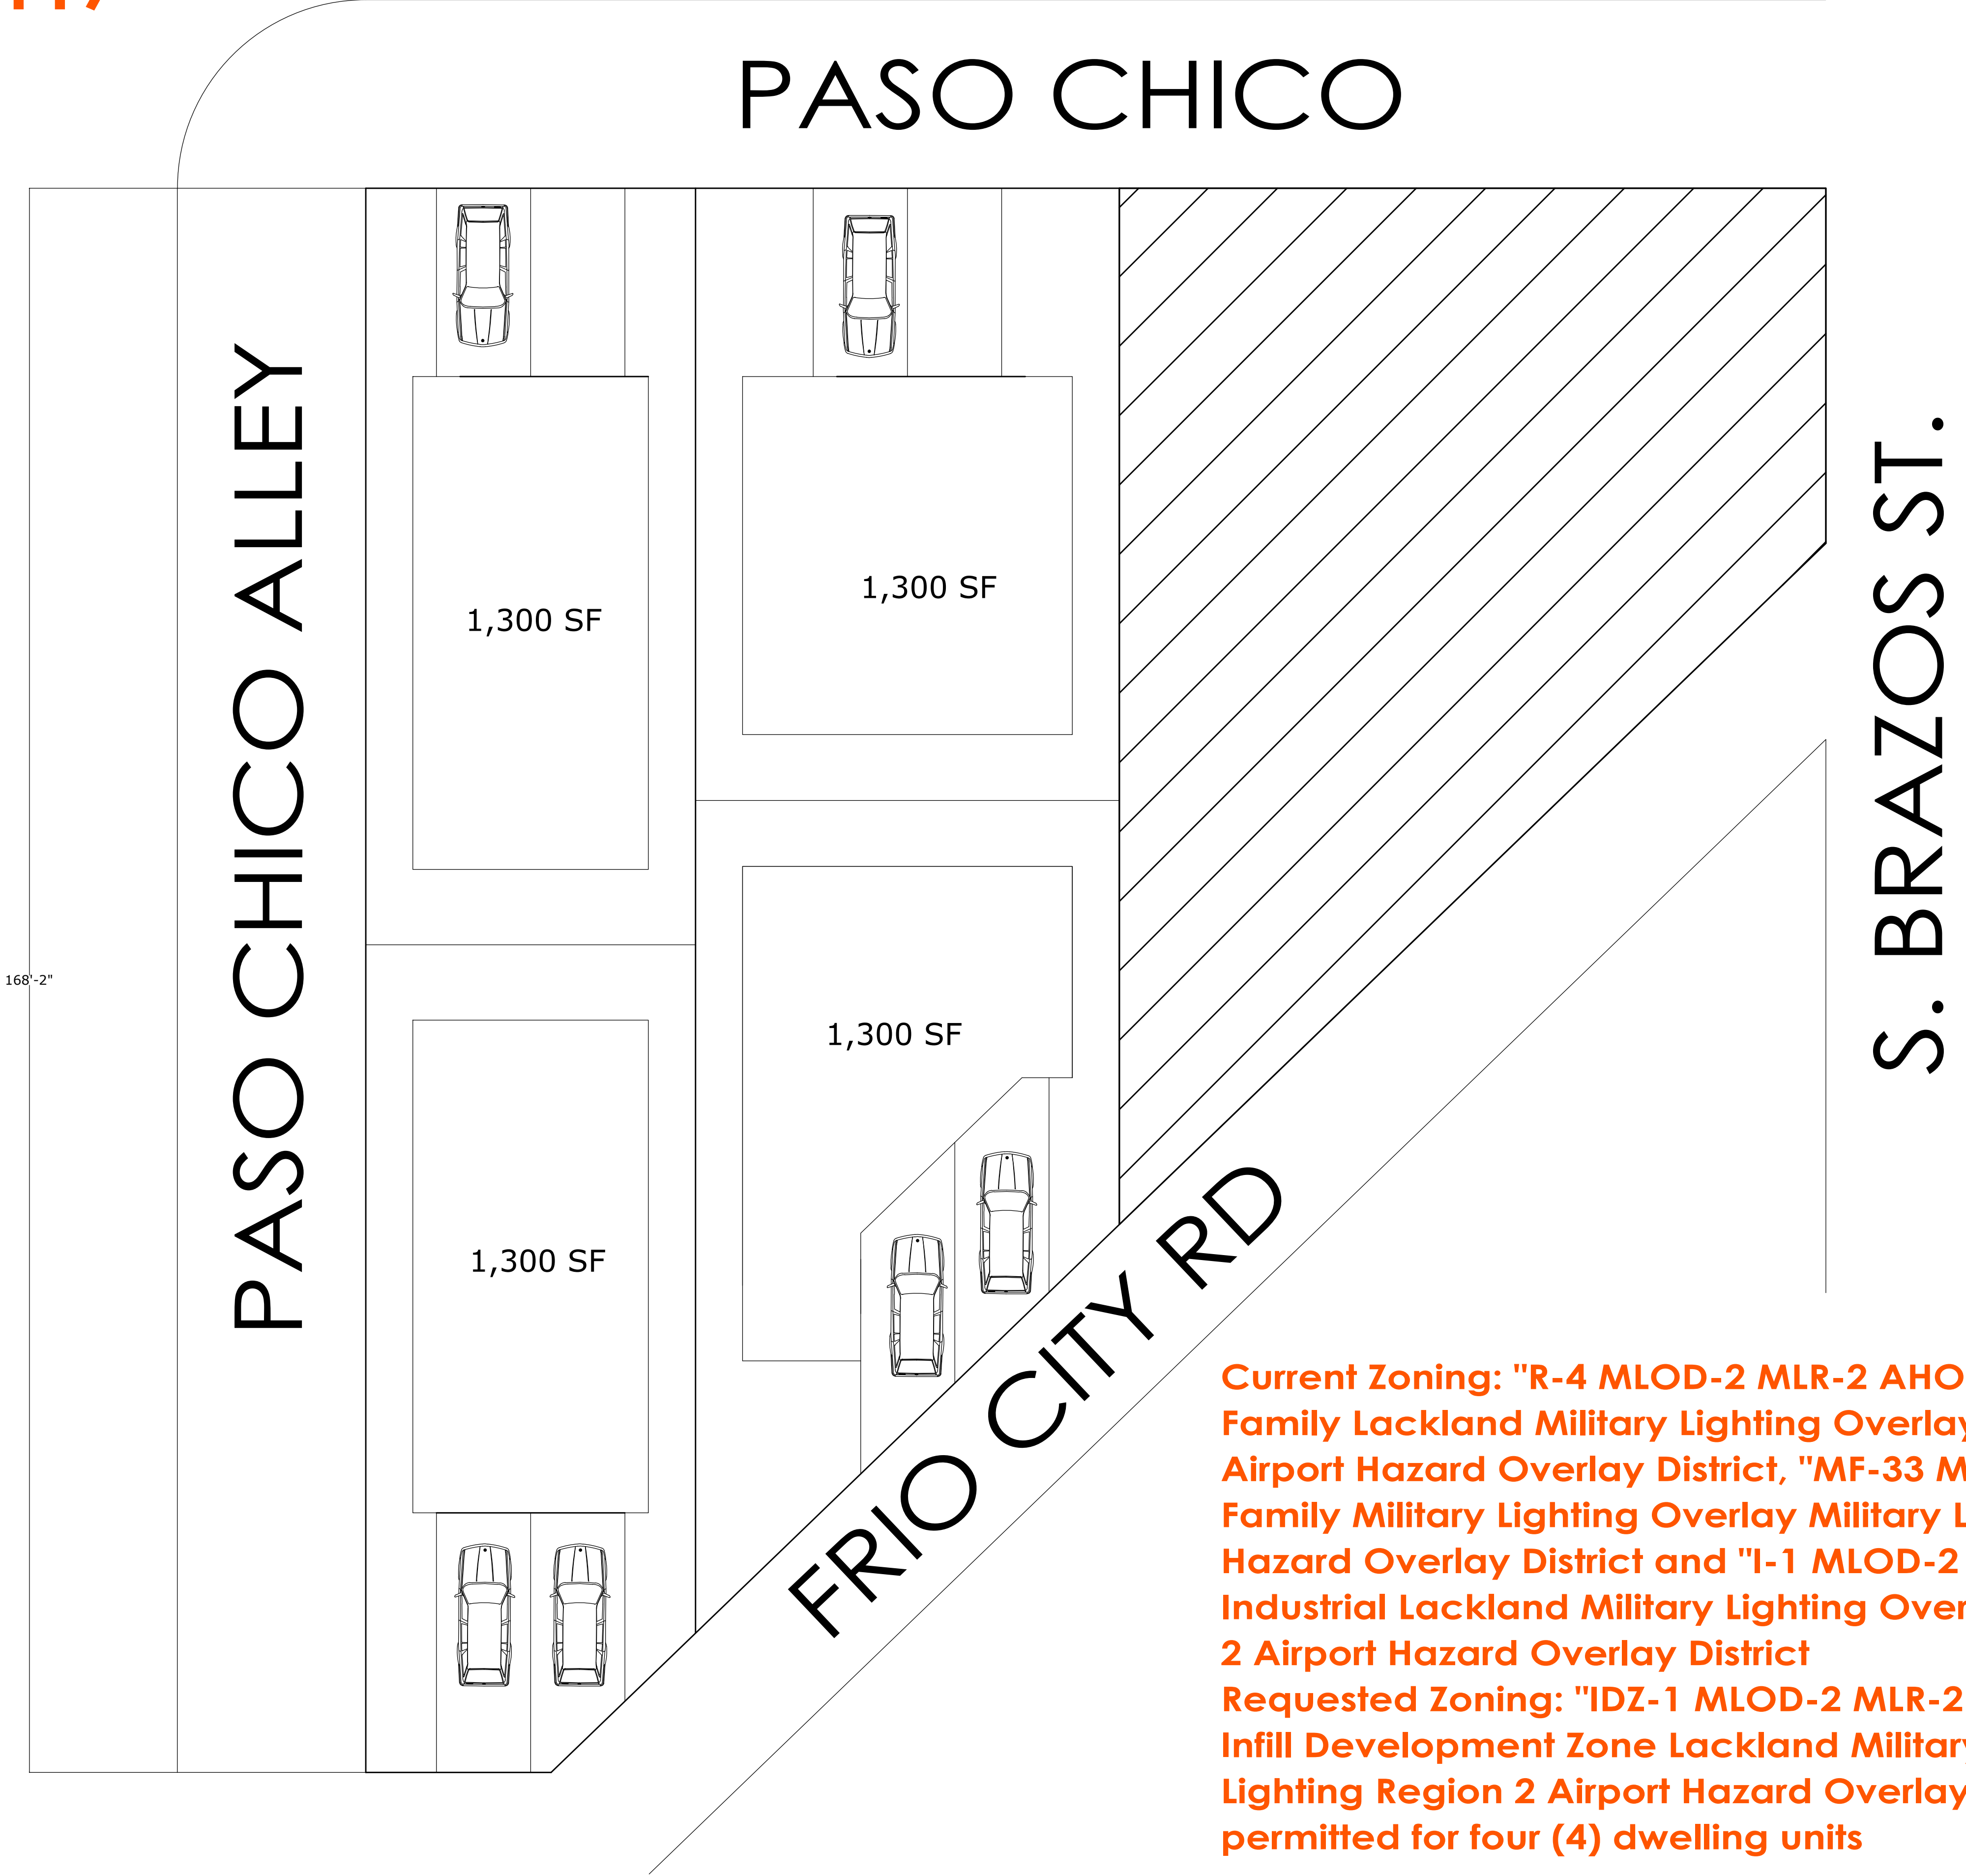

Current Zoning: "R-4 MLOD-2 MLR-2 AHOD" Residential Single Family Lackland Military Lighting Overlay Military Lighting Region 2 Airport Hazard Overlay District, "MF-33 MLOD-2 MLR-2 AHOD" Multi-Family Military Lighting Overlay Military Lighting Region 2 Airport Hazard Overlay District and "I-1 MLOD-2 MLR-2 AHOD" General Industrial Lackland Military Lighting Overlay Military Lighting Region 2 Airport Hazard Overlay District  
Requested Zoning: "IDZ-1 MLOD-2 MLR-2 AHOD" Limited Intensity Infill Development Zone Lackland Military Lighting Overlay Military Lighting Region 2 Airport Hazard Overlay District with uses permitted for four (4) dwelling units

NOTED DIMENSIONS TAKE PRECEDENCE OVER SCALED DIMENSIONS. DO NOT SCALE DRAWINGS

ACACIA BUILDERS GROUP INC.  
All Rights Reserved  
THIS DRAWING IS PROVIDED AS AN INSTRUMENT OF SERVICE BY THE ARCHITECT AND IS INTENDED FOR USE ON THIS PROJECT ONLY. THE DRAWING REMAINS THE PROPERTY OF THE ARCHITECT AND SHALL BE RETURNED TO HIM/HER UPON COMPLETION OF THE CONSTRUCTION WORK. PURSUANT TO THE ARCHITECTURAL WORKS COPYRIGHT PROTECTION ACT OF 1990, ALL DRAWINGS, SPECIFICATIONS, IDEAS, AND DESIGNS, INCLUDING THE OVERALL FORM, ARRANGEMENT, AND COMPOSITION OF THE SPACES, AND ELEMENTS APPEARING HEREIN, CONSTITUTES THE COPYRIGHT WORK OF THE ARCHITECT. ANY REPRODUCTION, USE, OR DISCLOSURE OF INFORMATION CONTAINED HEREIN WITHOUT PRIOR WRITTEN CONSENT OF THE ARCHITECT IS STRICTLY PROHIBITED.

107 FRIO CITY RD  
PROJECT



21750 HARDY OAK BLVD STE 102  
P: 2105481319  
ACACIA@ACACIABG.COM

Project Manager : Luis Garza  
Permit Number : #

Date: 06/01/2022

Owner: AUSSA RESIDENTIAL LLC  
Address : 107 FRIO CITY RD  
SAN ANTONIO Tx , 7807

Drawing title:

Drawn number: