



**To: C-1 CD Light Commercial District with
Conditional use for Motor Vehicle Sales**



I, Esee Mazaheri, the property owner, acknowledge that this site plan submitted for the purpose of rezoning this property is in accordance with all applicable provisions of the Unified Development Code. Additionally, I understand that City Council approval of a site plan in conjunction with a rezoning case does not relieve me from adherence to any/ all City adopted Codes at the time of submittal for building permits.

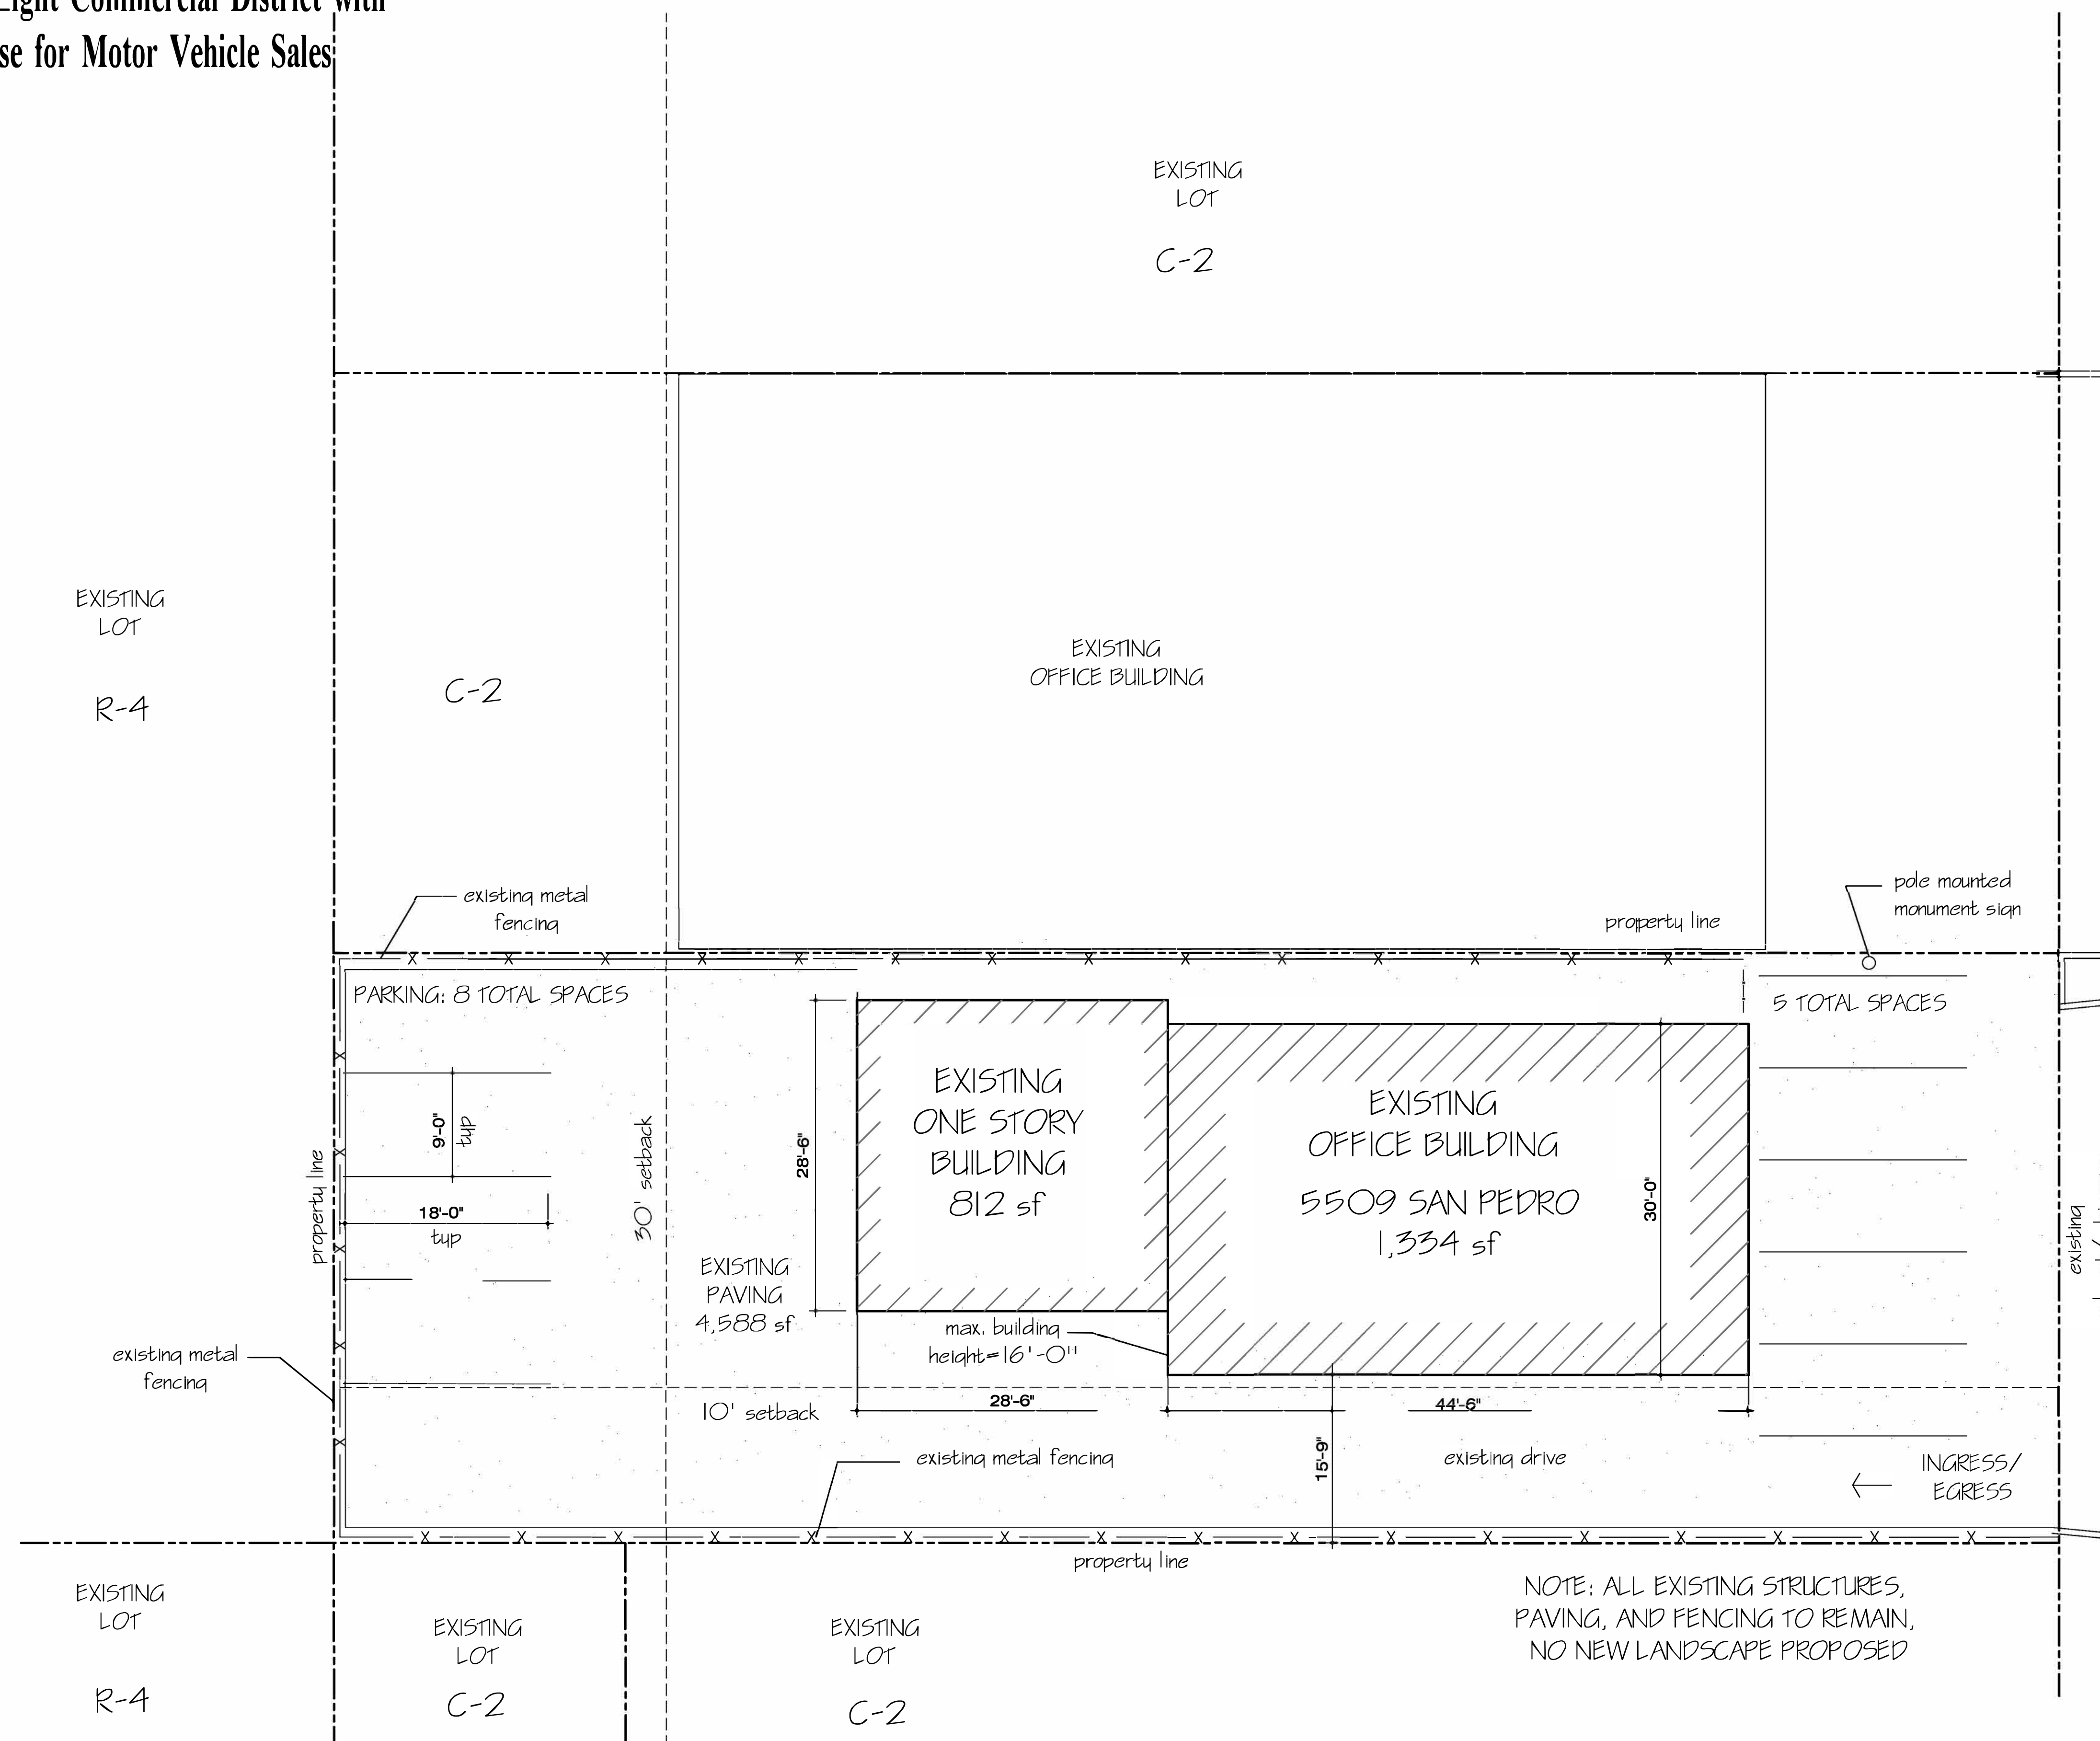

1 SITE PLAN-EXISTING

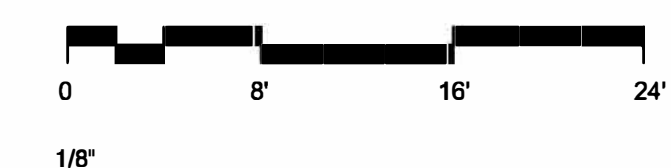

SHEET NAME:

EXISTING SITE PLAN

DATE
8-23-32

5509 SAN PEDRO
SAN ANTONIO, TX