


Z-2023-10700117 HL  
From: "IDZ-3 MLOD-2 MLR-2 AHOD" High Intensity Infill Development Zone Lackland Military Lighting Overlay Military Lighting Region 2 Airport Hazard Overlay District with uses permitted in "C-2" Commercial District, Beverage Manufacturing and Distribution, and Wine Manufacturing and Distribution  
To: "IDZ-3 HL MLOD-2 MLR-2 AHOD" High Intensity Infill Development Zone Historic Landmark Lackland Military Lighting Overlay Military Lighting Region 2 Airport Hazard Overlay District with uses permitted in "C-2" Commercial District, Beverage Manufacturing and Distribution, and Wine Manufacturing and Distribution

NOTE:  
MODIFICATIONS TO THE PLAN AND ELEVATIONS  
ARE SOMETIMES NECESSARY DUE TO JOB SITE  
CONDITIONS AND OWNER PREFERENCES.

Open Space Acreage: 0 acres  
Impervious Cover: 0.73 acres

90% COMPLETE  
12/05/2018

REVISIONS

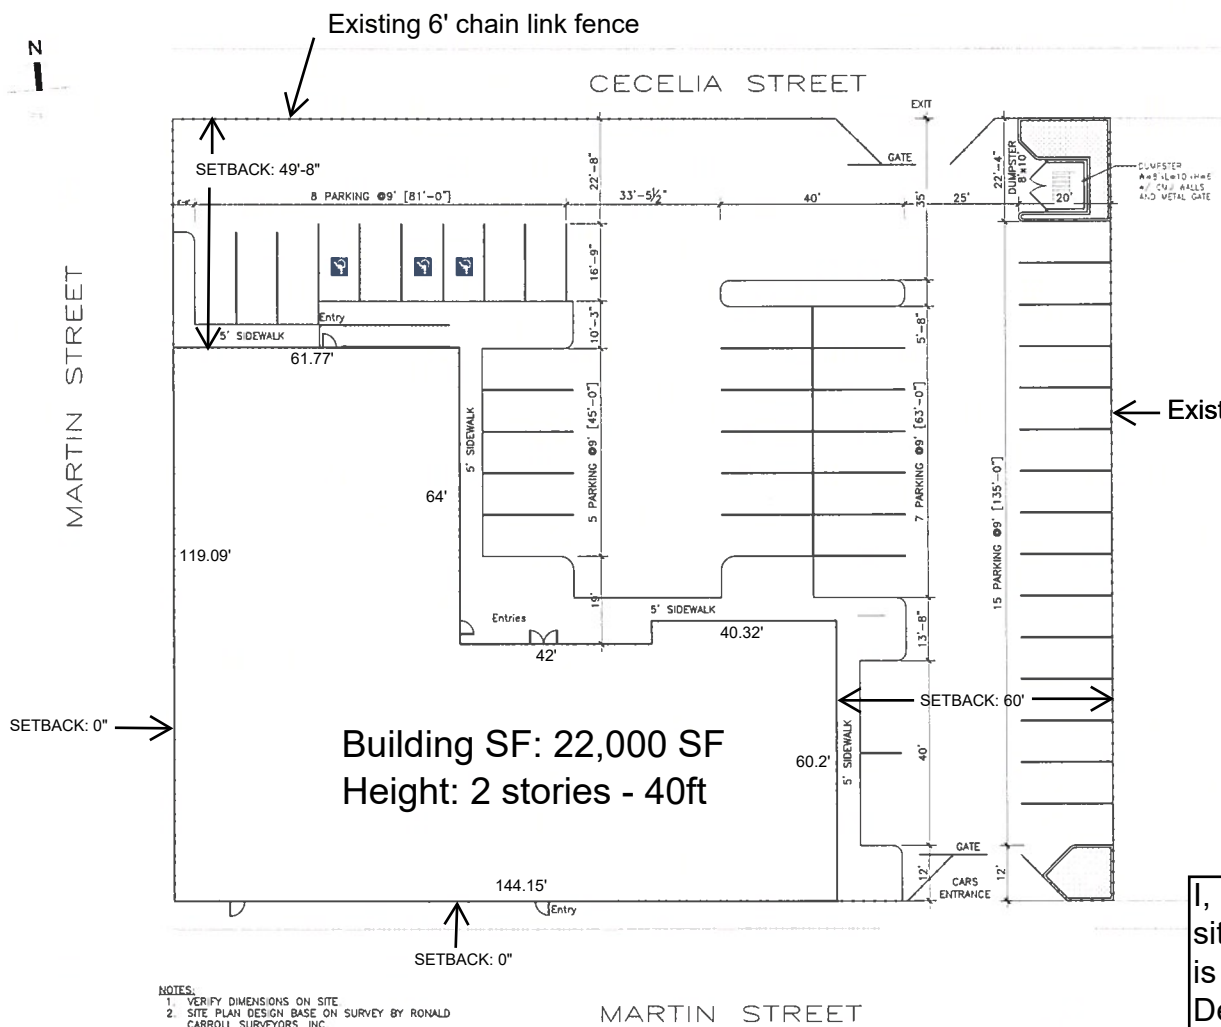

02 PROJECT LOCATION  
NTS

DRAWING INDEX	
A100	Site plan / Project Location
A101	First Floor Plan / Elevator Specs
A102	Second Floor Plan / Steel Stairs Details
A103	Details / Wall Sections / Wdw & Door Schedule
A201	Elevations
A202	Elevations

I, Dan Markson, the property owner, acknowledge that this site plan submitted for the purpose of rezoning this property is in accordance with all applicable provisions of the Unified Development Code, Additional, I understand that City Council approval of a site plan in conjunction with a rezoning case does not relieve me from adherence to any/all City adopted Code at the time of plan submittal for building permits.

01 SITE PLAN  
1/16" = 1'-0"

BASILA FROCKS RENOVATION  
SITE PLAN / PROJECT LOCATION  
500 N. ZARZAMORA ST.  
San Antonio, TX 78207



DRAWN BY	WACAD
DATE	12/05/2018
CHECK BY	AM
PROJ #	NY
SCALE	AS SHOWN
SHEET #	A100