


Z-2023-10700159

From: "RM-4" Residential Mixed District
To: "IDZ-2" Medium Intensity Infill Development Zone with
uses permitted for five (5) dwelling units

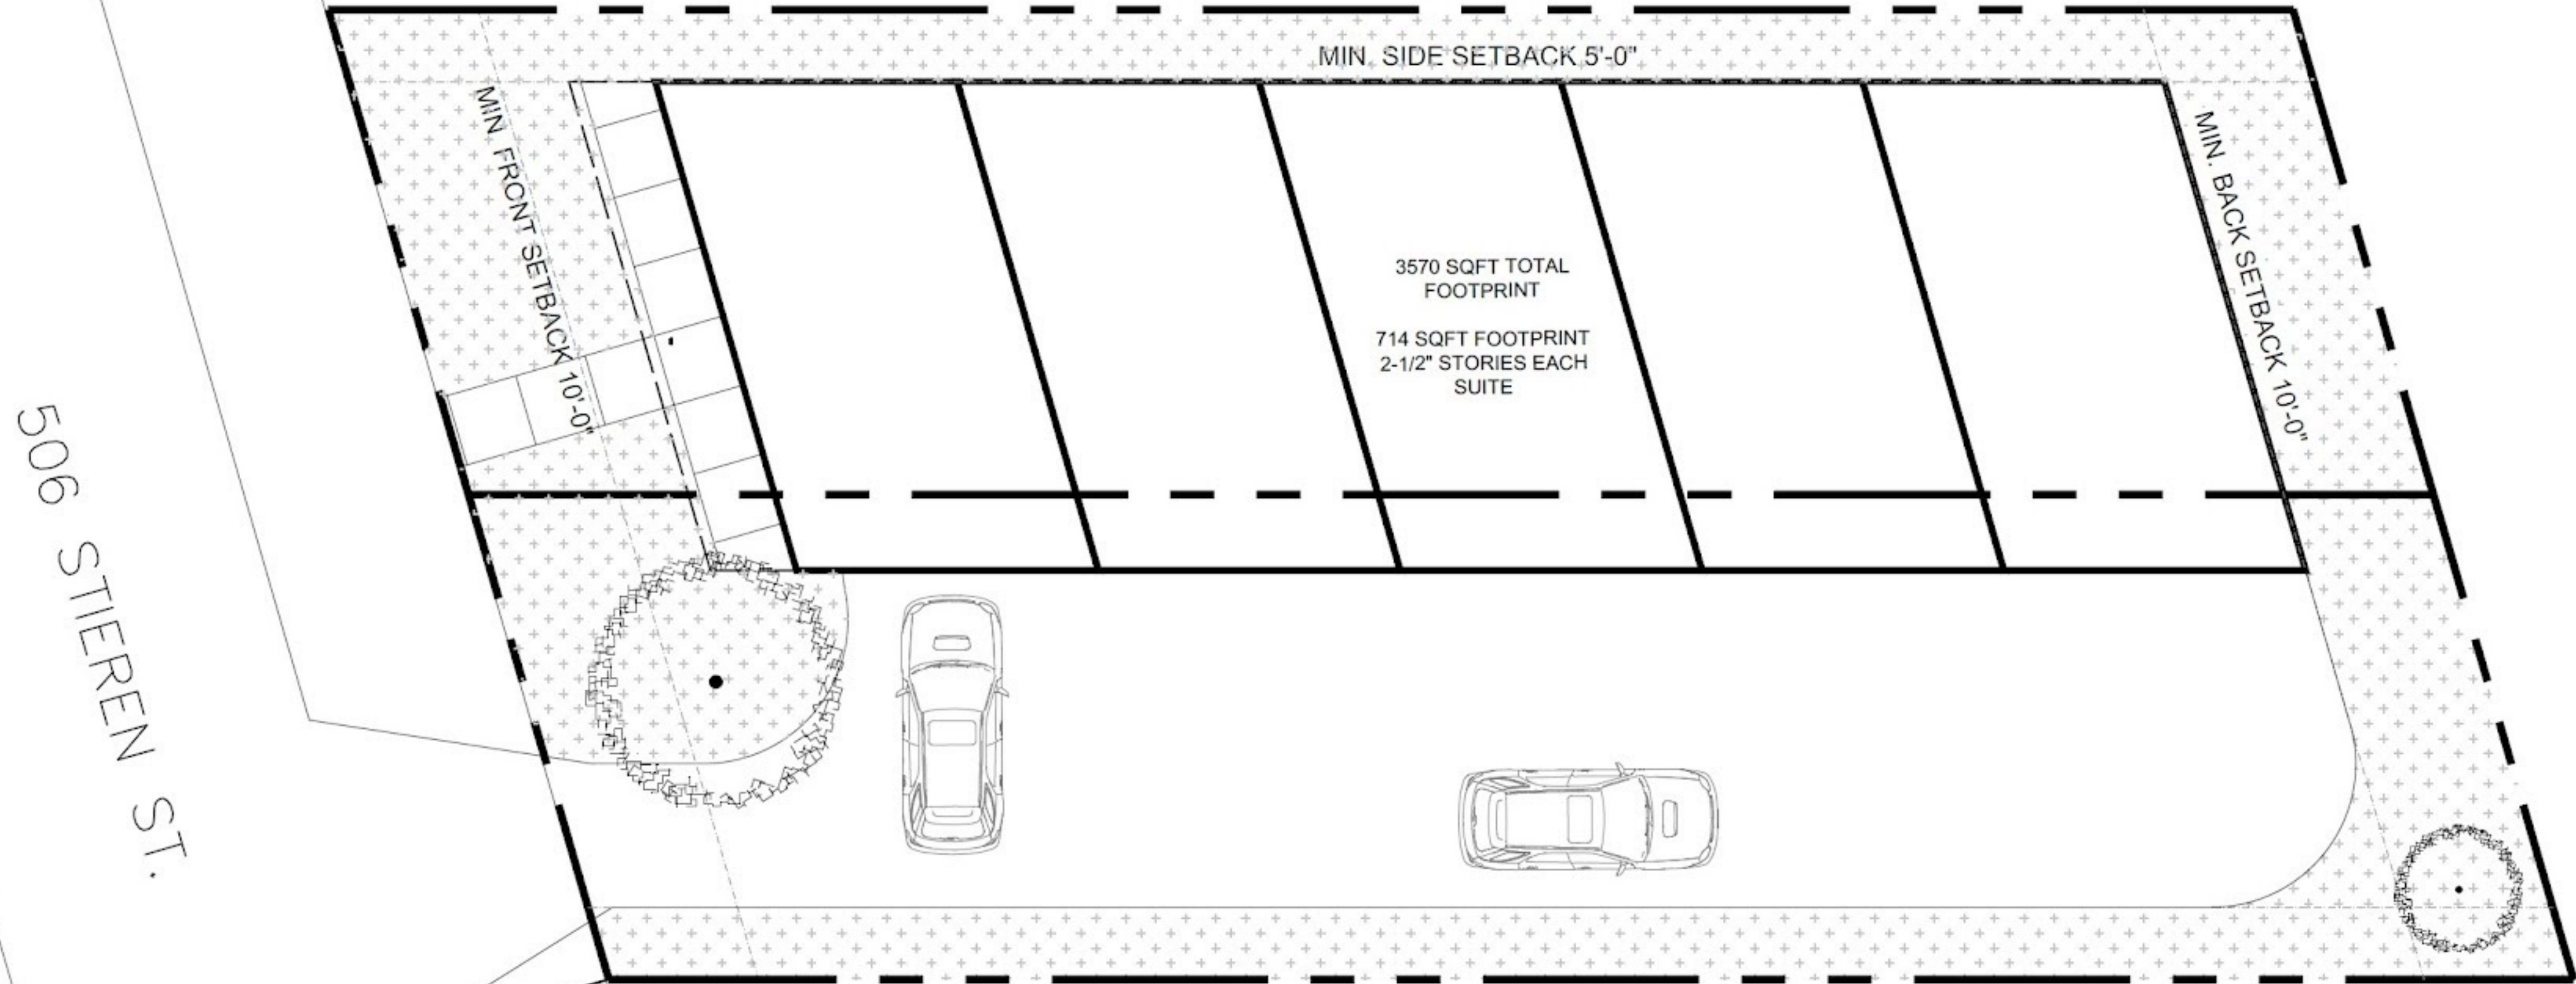

I, Idowu Ntoka, the property owner, acknowledge that this site plan submitted for the purpose of rezoning this property is in accordance with all applicable provisions of the Unified Development Code. Additionally, I understand that City Council approval of a site plan in conjunction with a rezoning case does not relieve me from adherence to any/all City-adopted Codes at the time of plan submittal for building permits.

Total commercial acreage: 0
Total industrial acreage: 0



APPROVED BY: _____

PROPOSED SITE PLAN scale 1" = 150'

COPYRIGHT 2023 MAYU-GROUP LLC

506 Stieren Street

MAY 08, 2023

