


# ZONING CASE Z-2022-10700022

From: "R-4 MC-2 AHOD" Residential Single-Family South Presa Metropolitan Corridor Airport Hazard Overlay District and "R-4 AHOD" Residential Single-Family Airport Hazard Overlay District  
 To: "R-4 CD MC-2 AHOD" Residential Single-Family South Presa Metropolitan Corridor Airport Hazard Overlay District and "R-4 CD AHOD" Residential Single-Family Airport Hazard Overlay District with a Conditional Use for four (4) dwelling units

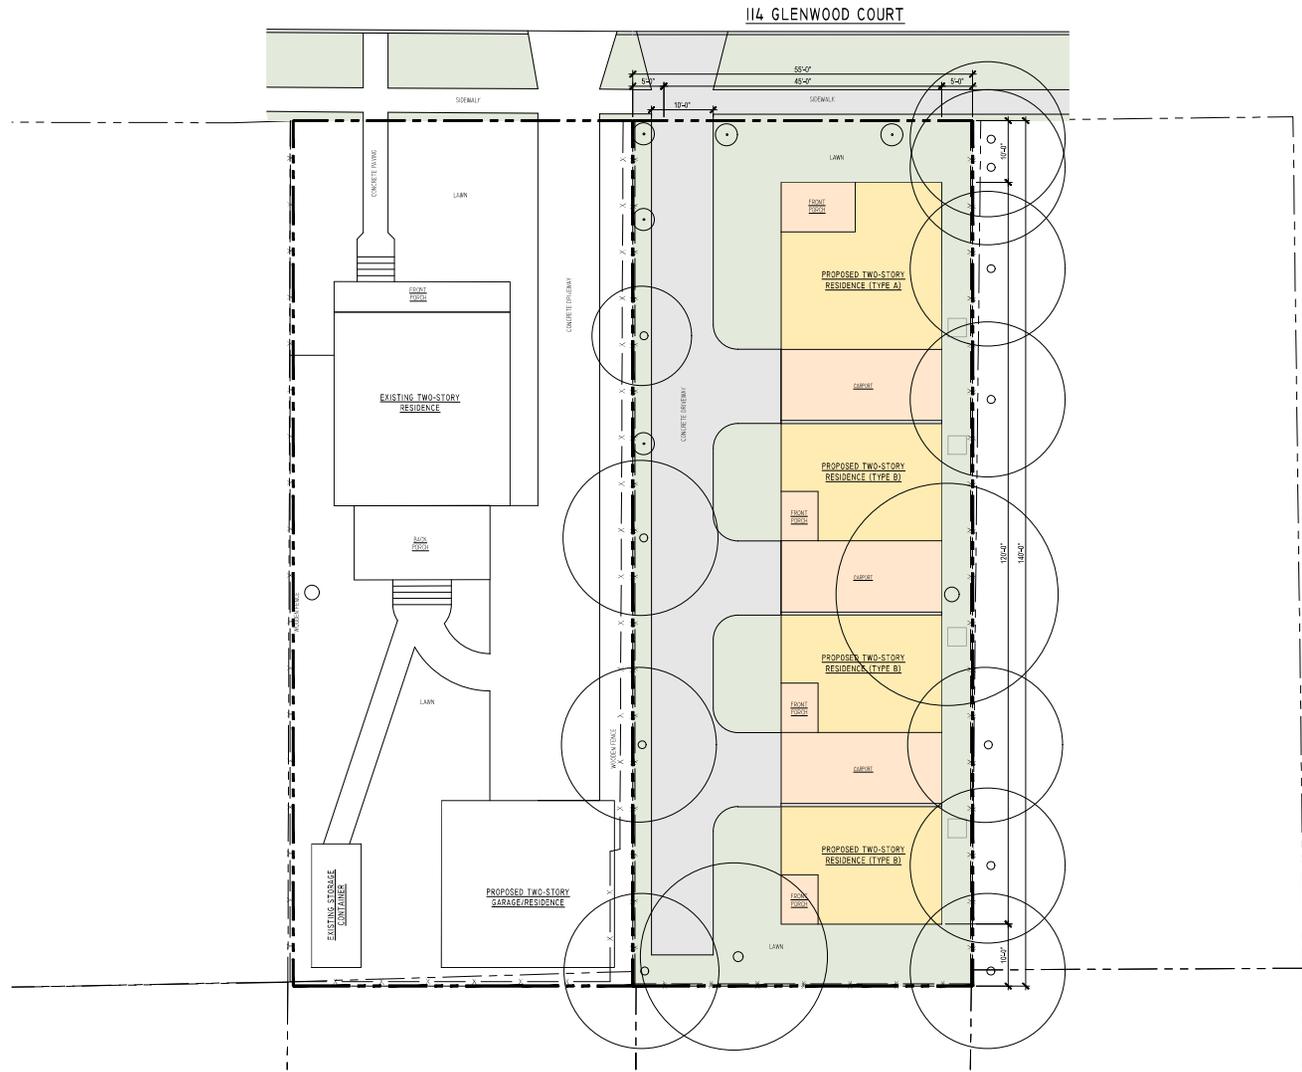

**PROPOSED SITE PLAN**  
 SCALE: 1" = 10'-0"

I, CRAIG HENRY, the property owner, acknowledge that this site plan submitted for the purpose of rezoning this property is in accordance with all applicable provisions of the Unified Development Code. Additionally, I understand that City Council approval of a site plan in conjunction with a rezoning case does not relieve me from adherence to any/all City-adopted Codes at the time of plan submittal for building permits

San Antonio [Dallas] Austin 417 8th Street  
 www.architectsas.com San Antonio, Texas  
 78215  
 p 210.998.2422

112 & 114 Glenwood Court  
 112 & 114 Glenwood Court  
 San Antonio, TX 78210

**COPYRIGHT**  
 The Contractor shall verify and be responsible for all dimensions. DO NOT scale the drawing. Any errors or omissions shall be reported to Architectsas without delay. The Copyrights to all designs and drawings are the property of Architectsas. Reproduction or use for any purpose other than that authorized by Architectsas is forbidden.

**REVISION HISTORY**

This document is incomplete and may not be used for regulatory approval, permit, or construction.

Architectsas No. 2118 Date October 05, 2021  
 Sheet Name Site Plan  
 Sheet Number

A1.01