

HISTORIC AND DESIGN REVIEW COMMISSION

November 17, 2021

HDRC CASE NO: 2021-373
ADDRESS: 3215 ROOSEVELT AVE
LEGAL DESCRIPTION: NCB 11918 BLK 14 LOT 9 J WEISS SUBD
ZONING: C-1, H
CITY COUNCIL DIST.: 3
DISTRICT: Mission Historic District
APPLICANT: DOUGLAS CAFFEY/EMPIRE CANOPY SIGN AND CONSTRUCTION
OWNER: ROOSEVELT REALESTATE GROUP INC
TYPE OF WORK: Signage
APPLICATION RECEIVED: October 21, 2021
60-DAY REVIEW: Not applicable due to City Council Emergency Orders
CASE MANAGER: Edward Hall

REQUEST:

The applicant is requesting a Certificate of Appropriateness for approval to install a signage fascia on each side of the existing fuel canopy. The signage fascia will rear “Sunoco” on the front (east) elevations in flat, non-illuminated letters. Other elevations will only feature new panels with no signage. The proposed signage fascia would feature a length of approximately thirty-six (36) feet on the east and west elevations and approximately 24’ – 6” on the north and south elevations. The application notes that the existing canopy flood lights may be used to illuminate the fascia signage.

Monument signage and fuel pump graphics were approved by the HDRC with stipulations on October 20, 2021.

APPLICABLE CITATIONS:

Historic Design Guidelines, Chapter 6, Guidelines for Signage

A. GENERAL

- i. Number and size*—Each building will be allowed one major and two minor signs. Total requested signage should not exceed 50 square feet.
- ii. New signs*—Select the type of sign to be used based on evidence of historic signs or sign attachment parts along the building storefront where possible. Design signs to respect and respond to the character and/or period of the area in which they are being placed. Signs should identify the tenant without creating visual clutter or distracting from building features and historic districts.
- iii. Scale*—Design signage to be in proportion to the facade, respecting the building’s size, scale and mass, height, and rhythms and sizes of window and door openings. Scale signage (in terms of its height and width) to be subordinate to the overall building composition.

C. PLACEMENT AND INSTALLATION

- i. Location*—Place signs where historically located and reuse sign attachment parts where they exist. Do not erect signs above the cornice line or uppermost portion of a facade wall, or where they will disfigure or conceal architectural details, window openings, doors, or other significant details.
- ii. Obstruction of historic features*—Avoid obscuring historic building features such as cornices, gables, porches, balconies, or other decorative elements with new signs.
- iii. Damage*—Avoid irreversible damage caused by installing a sign. For example, mount a sign to the mortar rather than the historic masonry.
- iv. Pedestrian orientation*—Orient signs toward the sidewalk to maintain the pedestrian oriented nature of the historic districts.

D. DESIGN

- i. Inappropriate materials*—Do not use plastic, fiberglass, highly reflective materials that will be difficult to read, or other synthetic materials not historically used in the district.
- ii. Appropriate materials*—Construct signs of durable materials used for signs during the period of the building's construction, such as wood, wrought iron, steel, aluminum, and metal grill work.

iii. Color—Limit the number of colors used on a sign to three. Select a dark background with light lettering to make signs more legible.

iv. Typefaces—Select letter styles and sizes that complement the overall character of the building façade. Avoid hard-to-read or overly intricate styles.

E. LIGHTING

i. Lighting sources—Use only indirect or bare-bulb sources that do not produce glare to illuminate signs. All illumination shall be steady and stationary. Internal illumination should not be used.

ii. Neon lighting—Incorporate neon lighting as an integral architectural element or artwork appropriate to the site, if used.

Mission Historic District Design Manual, Chapter 5, Guidelines for Signage

A. GENERAL

i. Provision — Signage in the Mission Historic District should adhere to the Historic Design Guidelines unless amended by the following provisions for signage in this section of the Mission Manual.

ii. Sign types — Use sign types that are appropriate to the character and context of the area principally along the Mission Historic District Primary Road Corridors. Sign types that are not listed as a preferred type in the table below will be considered on a case by case basis.

D. LIGHTING

i. Indirect Lighting — Use of indirect or concealed lighting of sign surfaces where the source of lighting is not visible to observers is encouraged. Light fixtures providing indirect lighting to a sign surface, awning, or portion of the building may be observable and should be of high quality, for exterior use and exposure, and considered part of the overall design of the sign and the facade.

ii. Surface Wall-Neon Lighting — Surface wallmounted, projecting, and window neon signs are appropriate for use particularly when of high quality and artistic design. Neon lighting, when used, should be incorporated as an integral architectural element of the building.

iii. Lighting of Freestanding Signs — Externally light freestanding signs using landscape lighting or gooseneck lighting


FINDINGS:

- a. The existing service station at 3215 Roosevelt Avenue is located within the Mission Historic District and is located across Roosevelt Avenue from Mission San Jose, a UNESCO World Heritage Site.
- b. ALLOWABLE SIGNAGE – The applicant has proposed signage to include a monument sign, fascia signage, and fuel pump signage. The Historic Design Guidelines recommend one major and two minor signs per application, not to exceed fifty (50) square feet total.
- c. EXISTING SIGNAGE – The property at 3215 Roosevelt currently features a number of signs, including a canopy sign on the building and a number of unapproved window graphics. Staff finds that all existing, non-approved signage should be removed.
- d. PREVIOUSLY APPROVED SIGNAGE – Monument signage and fuel pump graphics were approved by the HDRC with stipulations on October 20, 2021.
- e. FASCIA SIGNAGE – The applicant has proposed to install a signage fascia on each side of the existing fuel canopy. The signage fascia will rear “Sunoco” on the front (east) elevations in flat, non-illuminated letters. Other elevations will only feature new panels with no signage. The proposed signage fascia would feature a length of approximately thirty-six (36) feet on the east and west elevations and approximately 24’ – 6” on the north and south elevations. The application notes that the existing canopy flood lights may be used to illuminate the fascia signage.

RECOMMENDATION:


Staff recommends approval of the proposed signage based on finding e with the stipulation that the signage be located on either the north or south façade as to not face directly toward Mission San Jose.

City of San Antonio One Stop

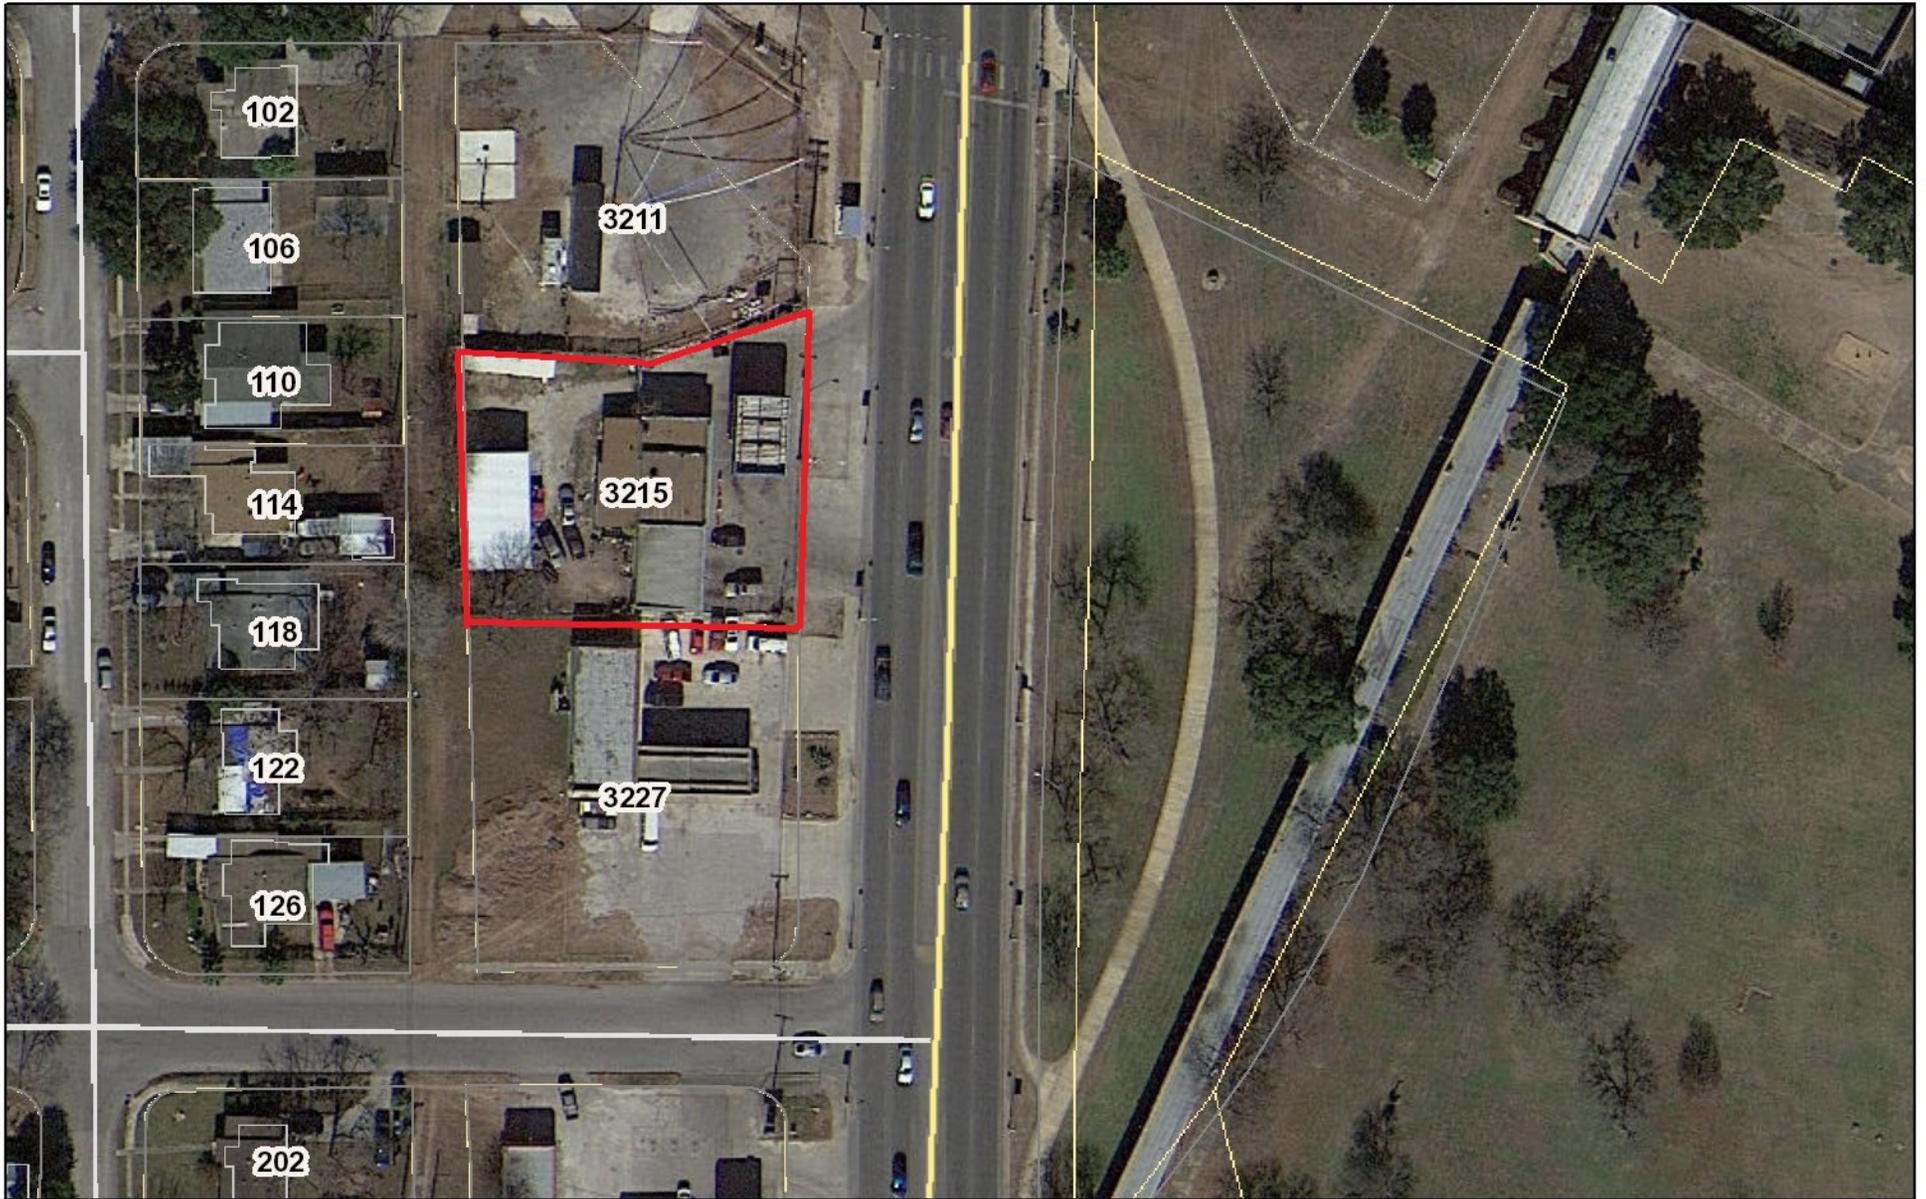

October 1, 2021



- CoSA Addresses
- Community Service Centers
- Ⓢ Pre-K Sites
- CoSA Parcels
- BCAD Parcels

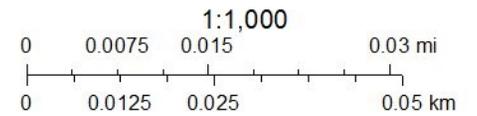



**3215 Roosevelt Ave.
San Antonio, TX**

BL# 8002199401

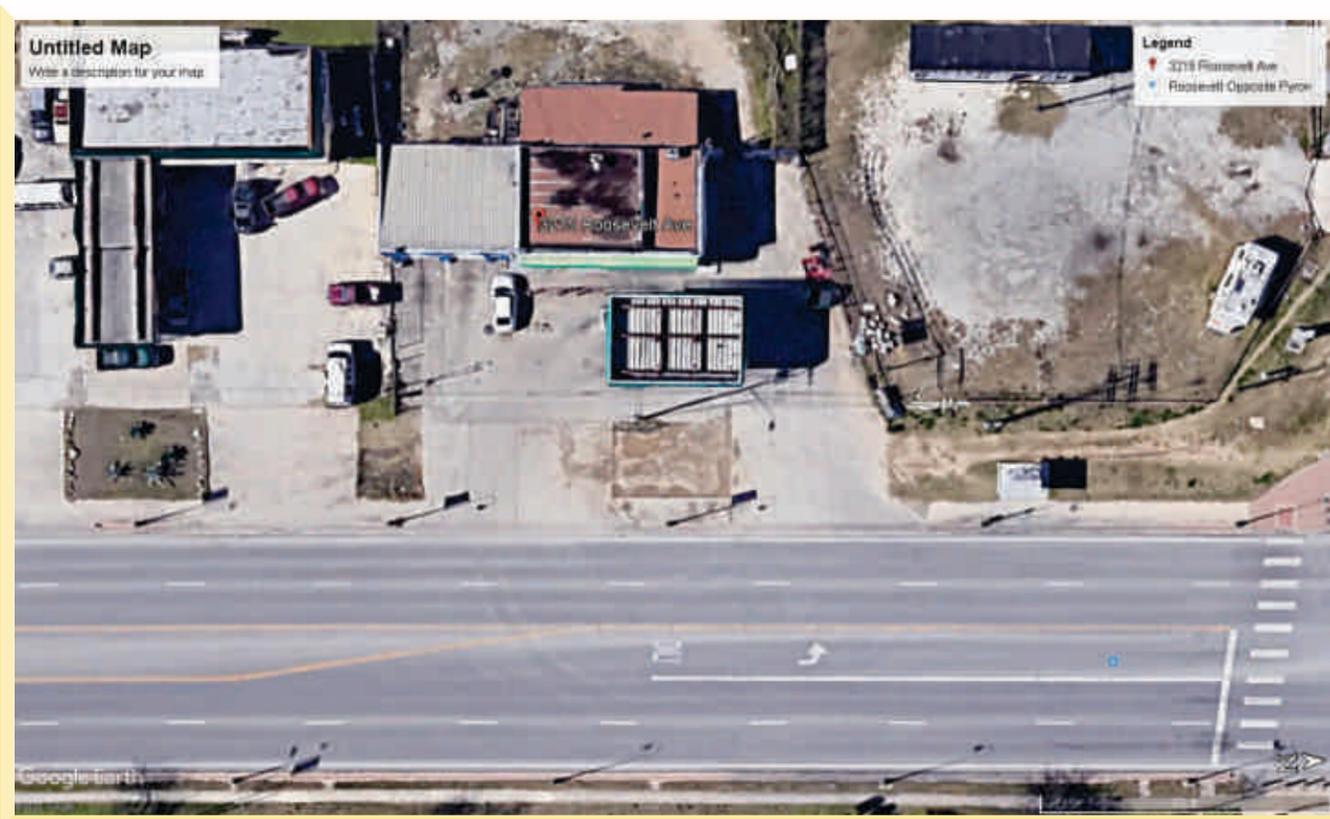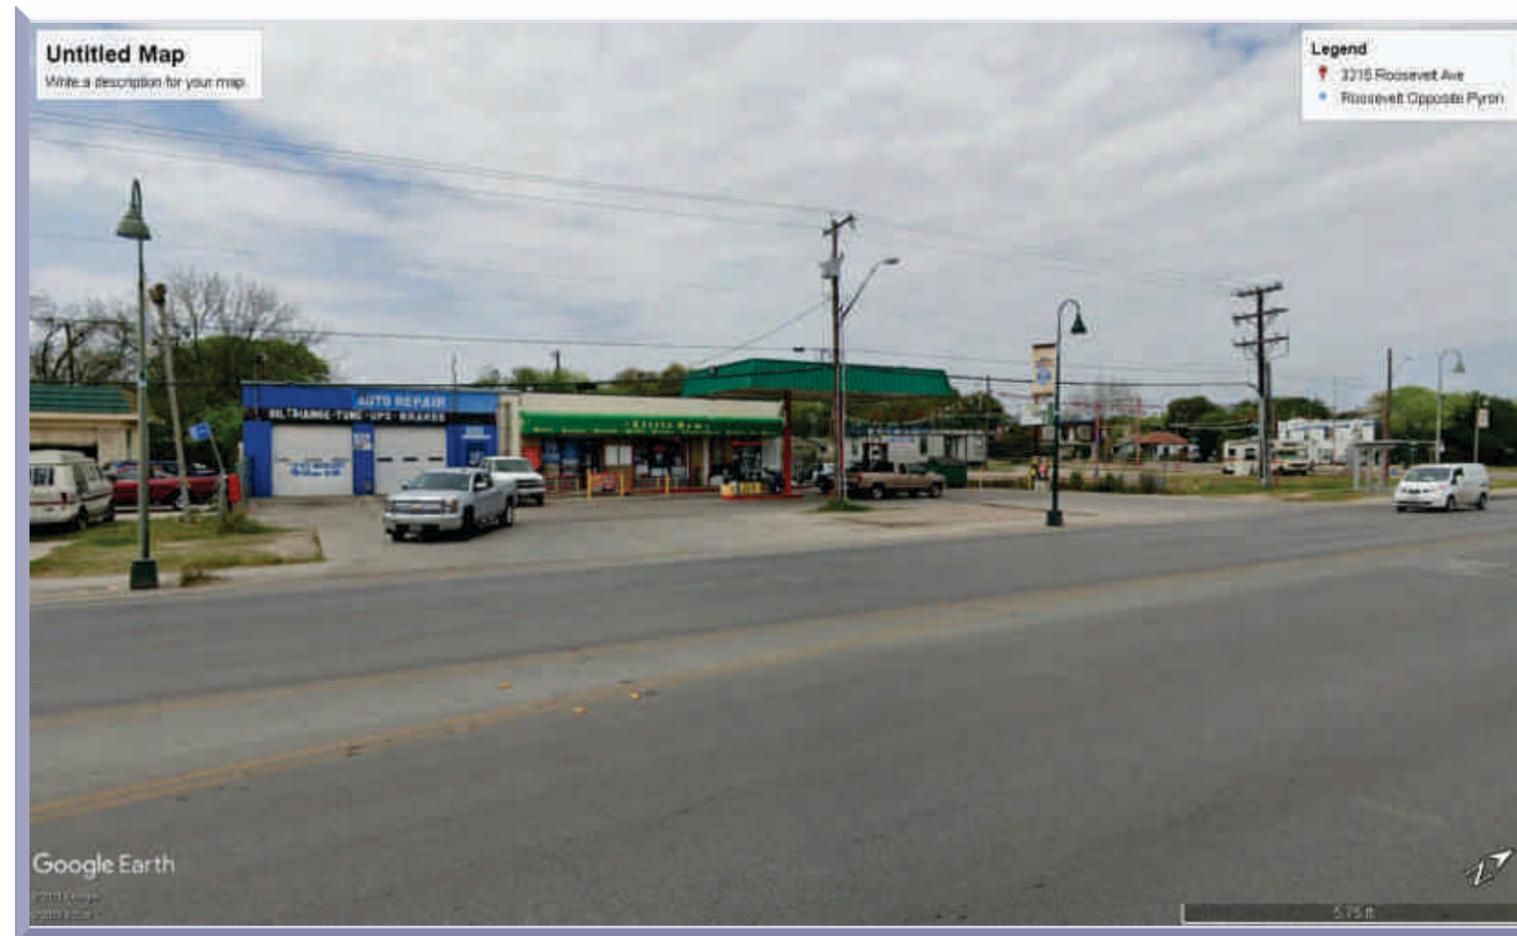

Revisions:	
Rev. 0 - Original Drawing	05/18/2021

**Address: 3215 Roosevelt Ave.
San Antonio, TX**

Customer: EMPIRE CANOPY

Drawn by: JH

Job Number: SUN-27938-SR

Date: 05/18/2021

Customer Approval: _____

This original drawing is property of T.I. and is not to be exhibited, copied, or reproduced without permission.

<----- Please initial here



Main ID Sign

Scope of Work:

Remove existing single-pole sign and dispose. Install new Sunoco spec 5x10 monument sign system to include Sunoco logo, Ultra-Tech panel, 2-product (Regular/Diesel) manual pricer with 2-tier (Cash/Credit) pricing for Regular and "Little Sam" strategy panel. Sign cabinet to be painted SUNOCO BLUE. Monument sign base to be painted SUONCO LT GRAY OR it can be masonry/stone material to match c-store if required by permitting.

Rendering

...for graphic purposes only and not intended for actual construction dimensions. For windload requirements, actual dimensions and mounting detail, please refer to final engineering specifications and install drawings.

Square Footage Totals:

Existing:
TBV
Proposed:
24.8 Sq Ft




NOTE:
Final dimensions to be determined by Final Engineering

PREVIOUSLY APPROVED BY THE HDRC


DAY

NOTE: Sunoco logo to be street justified on both sides

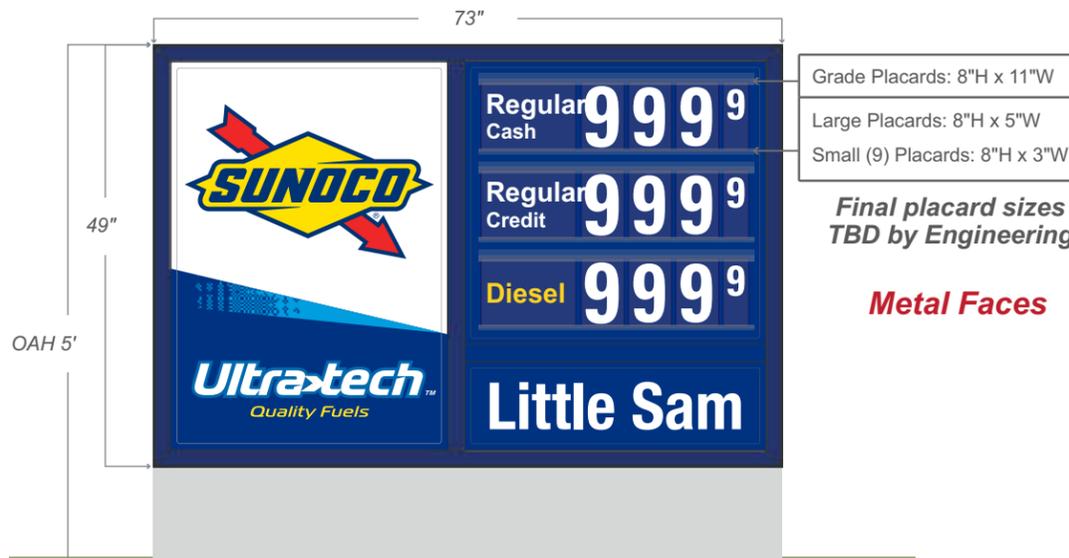

Olympas Gray Skirt to be Supplied by Others

NIGHT:

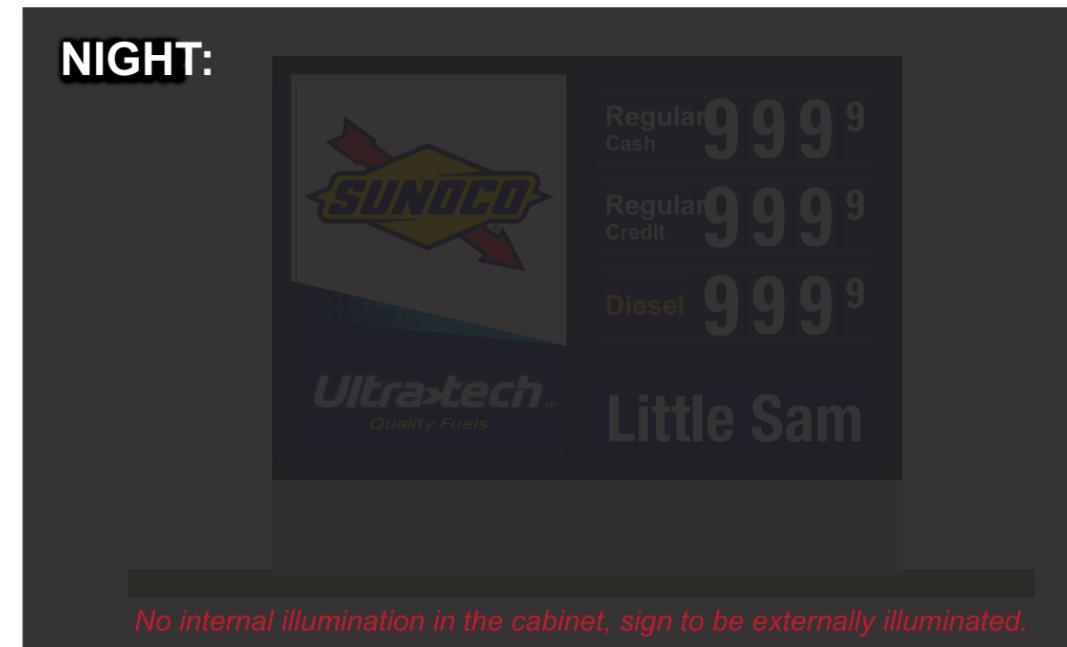

TOTAL: 24.8 Sq. Ft.



Revisions:

Rev. 0 - Original Drawing	05/18/2021
Rev. 1 - Added Everbrite MID rendering	05/24/2021
Rev. 2 - Added updated MID.	10/20/2021

**Address: 3215 Roosevelt Ave.
San Antonio, TX**

Customer: EMPIRE CANOPY

Drawn by: JH

Job Number: SUN-27938-SR

Date: 05/18/2021

Customer Approval: _____

This original drawing is property of T.I. and is not to be exhibited, copied, or reproduced without permission.

----- Please initial here



Premium Gas Canopy

35'-11" x 24'-6" x 48" Qty: 2 columns

Existing Gas Canopy



1 Front Elevation



2 Left Elevation




3 Rear Elevation



4 Right Elevation

Flat - NON Illuminated Fascia

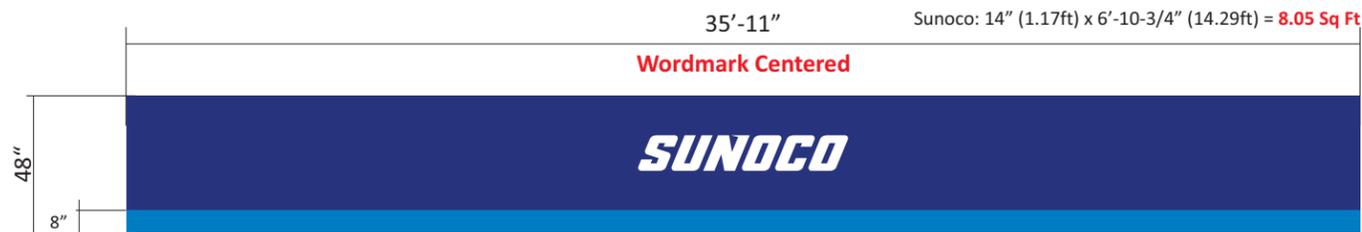


1 Front Elevation

Fascia: Flat - Non Illuminated
Channel Letters: SUN-CHLTSUN-14



2 Left Elevation

Fascia: Flat - Non Illuminated

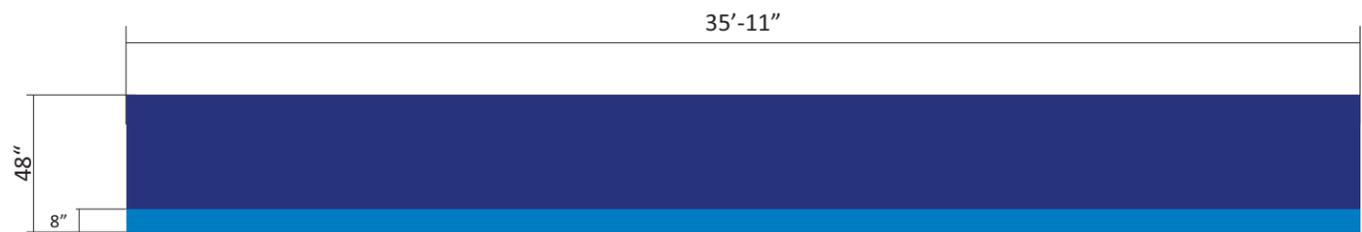

3 Rear Elevation

Fascia: Flat - Non Illuminated




4 Right Elevation

Fascia: Flat - Non Illuminated

Scope of Work:

Remove and retain existing canopy mounted flood lights. Frame & install new 48" fascia. (Scope of work assumes new fascia will be installed over the existing sloped fascia with flashing)
New pre-imagined Sunoco Blue/Lt Blue fascia panels to be FLAT NON-ILLUMINATED on all elevations.
Install Qty: 1 set Sunoco Channel Letters on front elevation (Centered)

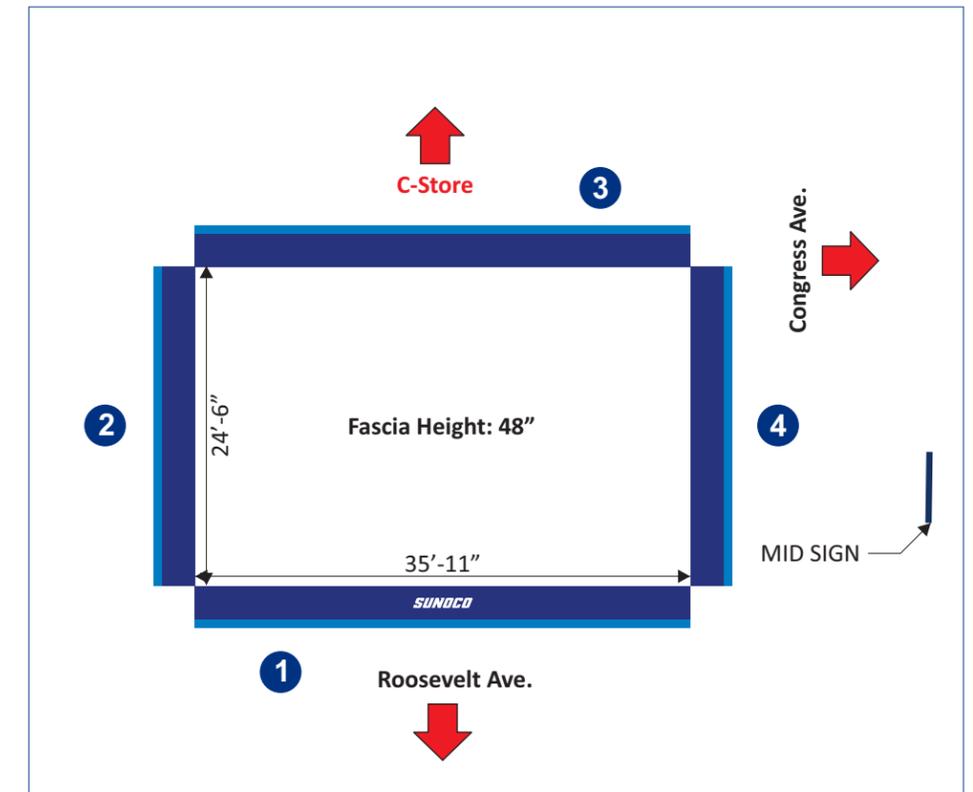

Revisions:

Rev. 0 - Original Drawing	05/18/2021
Rev. 2 - 14" Wordmark. Removed Arrow/Diamond.	10/20/2021

Address: **3215 Roosevelt Ave.
San Antonio, TX**

Customer: EMPIRE CANOPY

Drawn by: JH

Job Number: **SUN-27938-SR**

Date: 05/18/2021

Customer Approval: _____

This original drawing is property of T.I. and is not to be exhibited, copied, or reproduced without permission.

----- Please initial here




Channel Letters

Channel Letters: **SUN-CHLTSUN-14**

Sunoco : 14" (1.17ft) x 6'-10-3/4" (14.29ft) = **8.05 Sq Ft**


8.05 Sq Ft

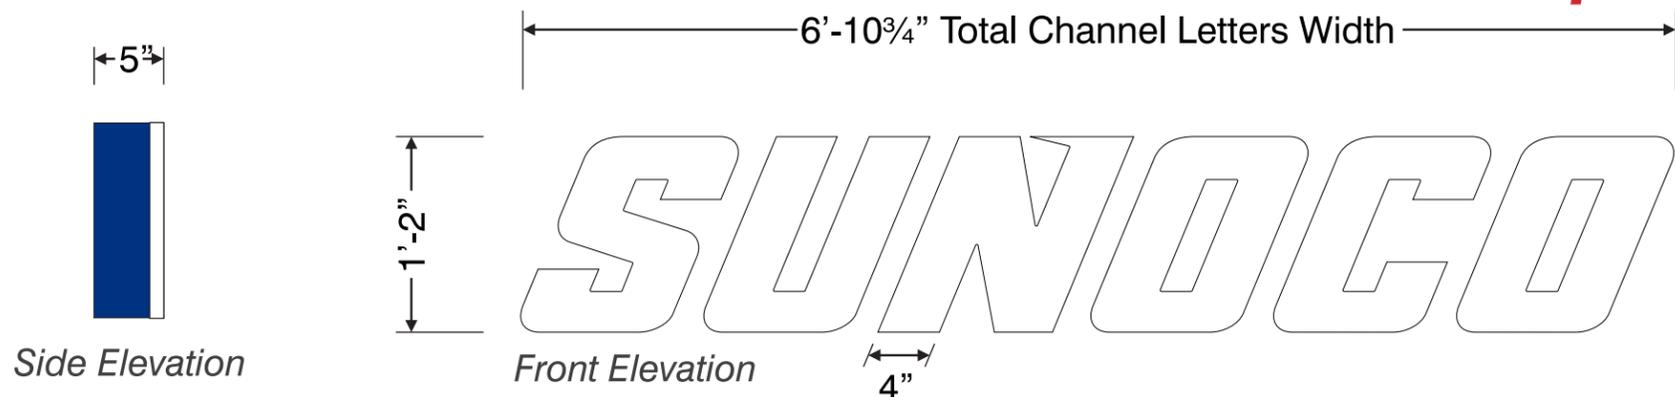

O-1 Channel Letters Overview

Scale | 1/2" = 1'-0"

- ✓ All Mounting Hardware to be non-corrosive
- ✓ All Holes & Seams to be Caulked & Sealed
- ✓ All Letters to be UL Labeled

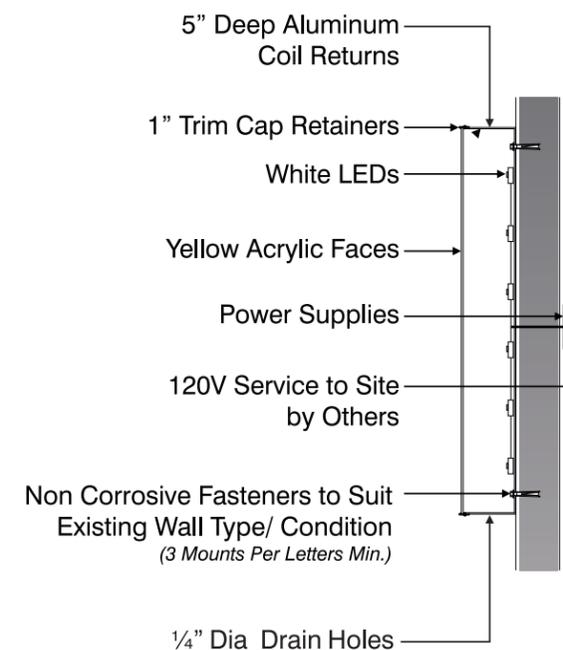

O-2 Channel Letters Section View

Scale | NTS



IMAGING THE PETROLEUM INDUSTRY FOR OVER 30 YEARS

Revisions:

Rev. 0 - Original Drawing	05/18/2021
Rev. 2 - Wordmark specs.	10/20/2021

Address: 3215 Roosevelt Ave. San Antonio, TX

Customer: EMPIRE CANOPY

Drawn by: JH

Job Number: SUN-27938-SR

Date: 05/18/2021

Customer Approval: _____

This original drawing is property of T.I. and is not to be exhibited, copied, or reproduced without permission.


----- Please initial here



CLEARANCE SIGNS & PUMP # SIGN SPECS

OPTIONAL

PREVIOUSLY APPROVED BY THE HDRC

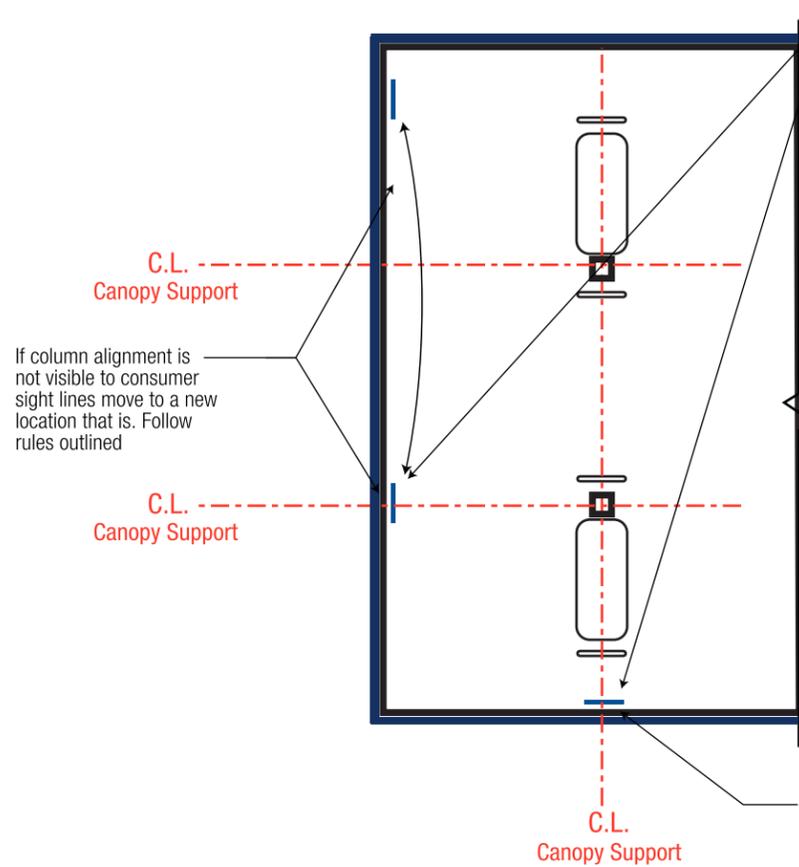

Note:
1. Canopy Clearance Sign should be positioned in the most visible sight lines for consumers entering the forecourt.


2. Align off column as first priority. If that location does not provide adequate visibility, move to a position that does.

3. Do not position Clearance sign under a Sunoco word mark sign or Sunoco diamond sign when possible. Follow rules established on this sheet


4. (2) Clearance signs are typically used per canopy. If more are needed, seek approval from Sunoco reimage team

Plan View - Location of sign

SCALE: 1 1/2" = 1'-0"

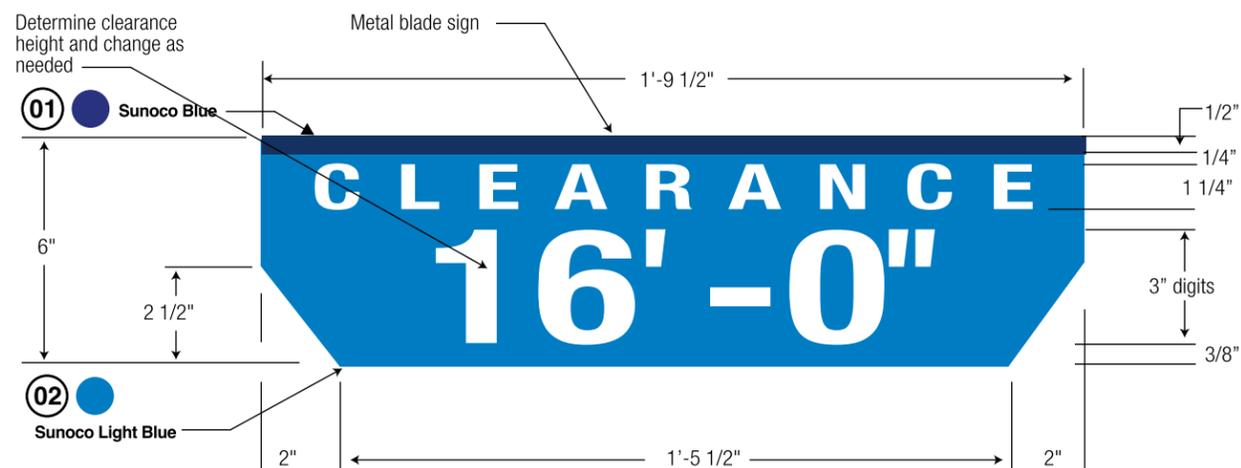


Blade signs are optional component
 Bent metal blade sign


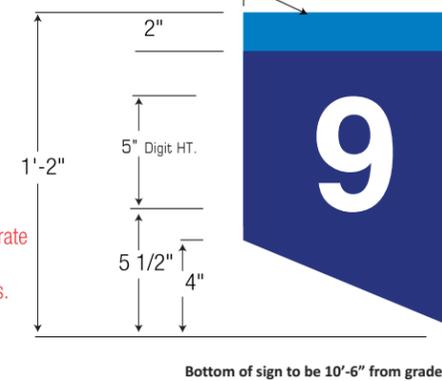


Fuel Blade Sign (Optional)

Blade signs are not recommended for sites that have 5 or less dispensers. If site has 6 or more dispensers it is recommended to incorporate blade signs. Flag signs are mounted on the canopy columns. Should be visible for both the consumer and C-Store.

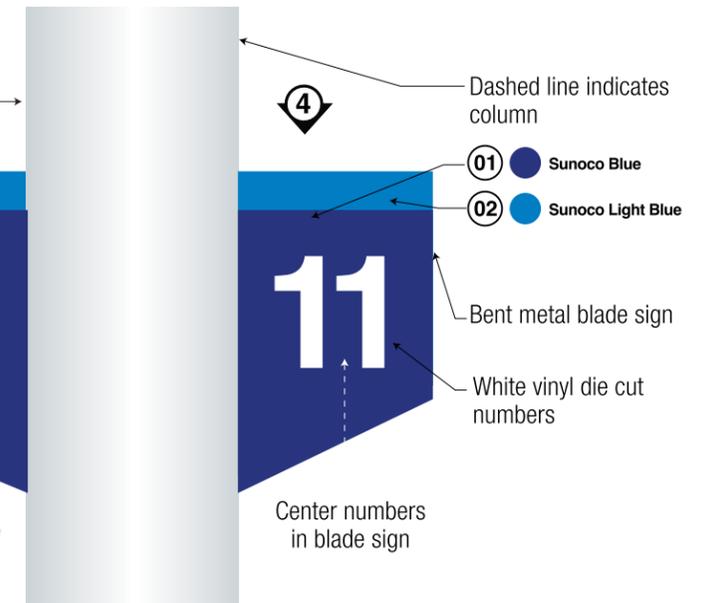

All fasteners to be same color as blade, countersunk

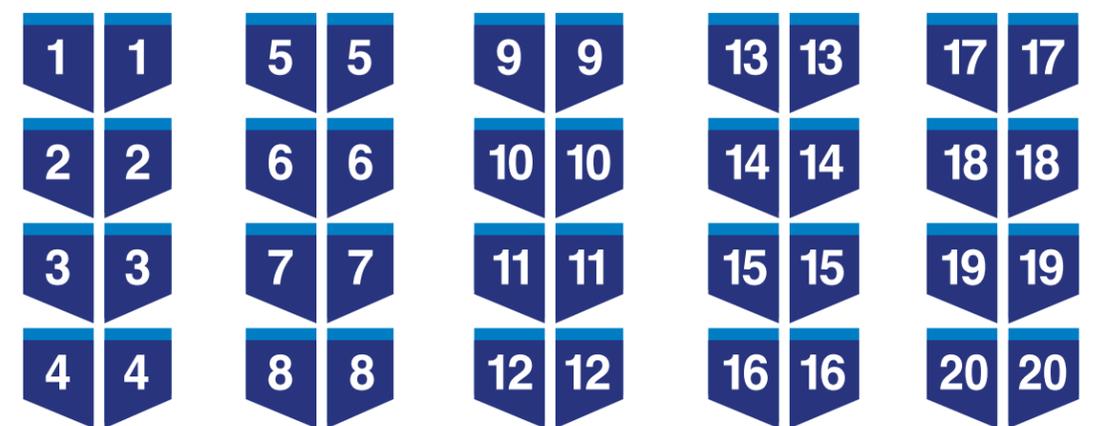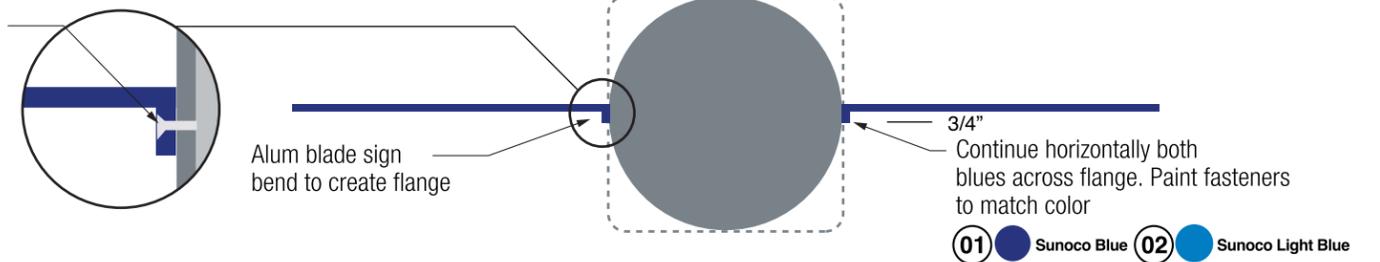

Revisions:	
Rev. 0 - Original Drawing	05/18/2021

Address: **3215 Roosevelt Ave. San Antonio, TX**

Customer: EMPIRE CANOPY

Drawn by: JH

Job Number: **SUN-27938-SR**

Date: 05/18/2021

Customer Approval: _____

This original drawing is property of T.I. and is not to be exhibited, copied, or reproduced without permission.

----- Please initial here



Canopy Deck & Lighting

Scope of Work:

- Pressure wash gas canopy decking.
- Repaint gas canopy decking WHITE.
- Existing lights are LED and are to remain.
- Clean existing LED decking lights as needed.

Per Sunoco specifications, all gas canopy decks should be White; diesel canopy decking should be painted Black. Canopy decks should be clean and free of peeling paint. Canopy decks that are not clean should be power washed. Canopy decks should be freshly re-painted if the underside was previously painted.

All canopy lights should be fully functional with clean lenses. Damaged or missing lenses should be replaced. *If site does not currently have LED decking lights they must be updated to LED.*


Existing Gas Canopy Decking & Lighting



Forecourt Imaging

Forecourt Scope of Work:

- Vent Pipes to be painted Sunoco Light Gray
- Forecourt Bollards to be painted Sunoco Light Blue
- Light poles to be painted Sunoco Light Gray
- Painted curbing to be re-painted Sunoco Dark Gray

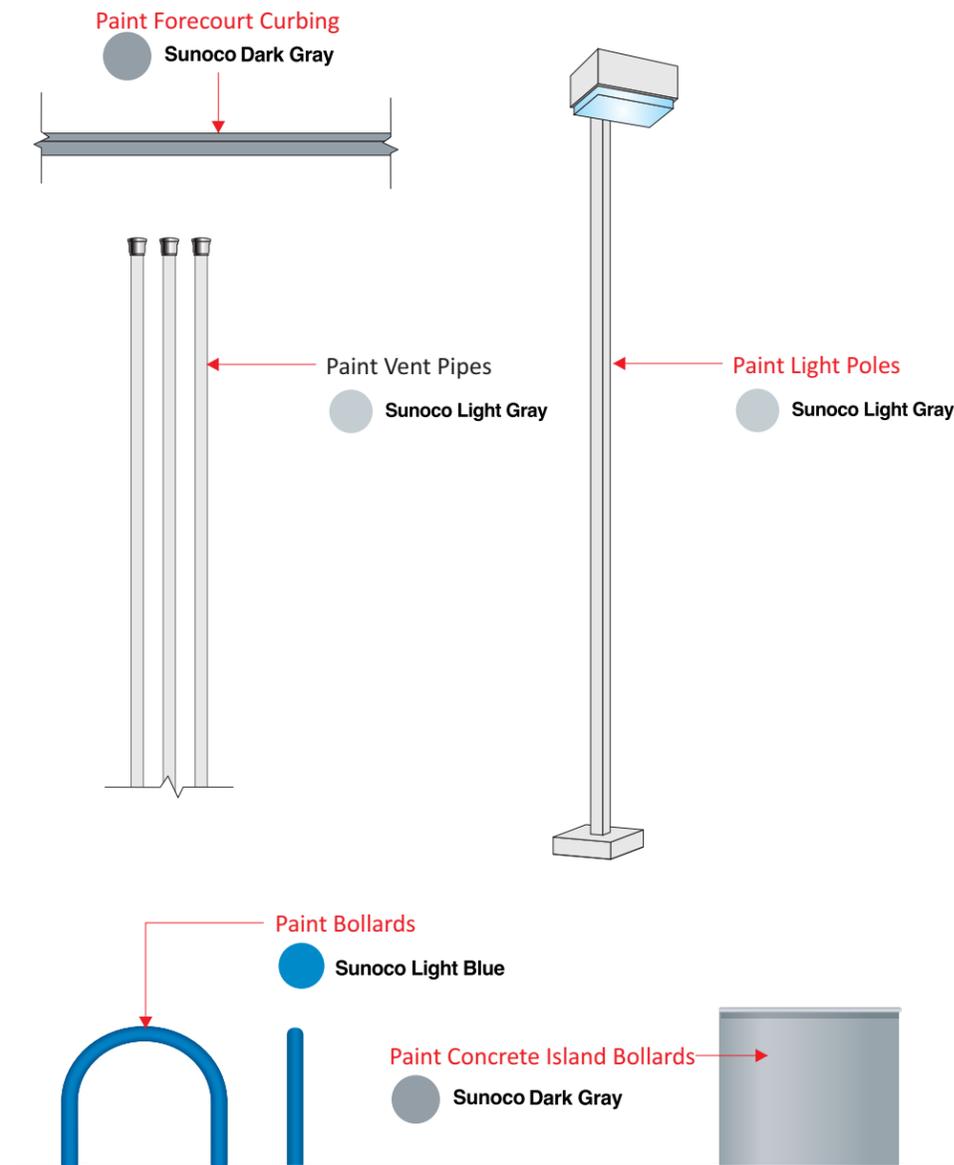

Note: If bollards are stainless steel they are to remain unpainted



IMAGING THE PETROLEUM INDUSTRY FOR OVER 30 YEARS

Revisions:

Rev. 0 - Original Drawing	05/18/2021

Address: **3215 Roosevelt Ave.
San Antonio, TX**

Customer: EMPIRE CANOPY

Drawn by: JH

Job Number: **SUN-27938-SR**

Date: 05/18/2021

Customer Approval: _____

This original drawing is property of T.I. and is not to be exhibited, copied, or reproduced without permission.

----- Please initial here




Under Canopy Imaging

Fuel Blade Sign (Optional)

The blade sign - needs to be positioned on the pole so the customer and store employee can see it. Verify all numbers and orientation placement prior to fabrication.

Note: Fuel Blade Signs typically recommended for sites with 6+ dispensers.

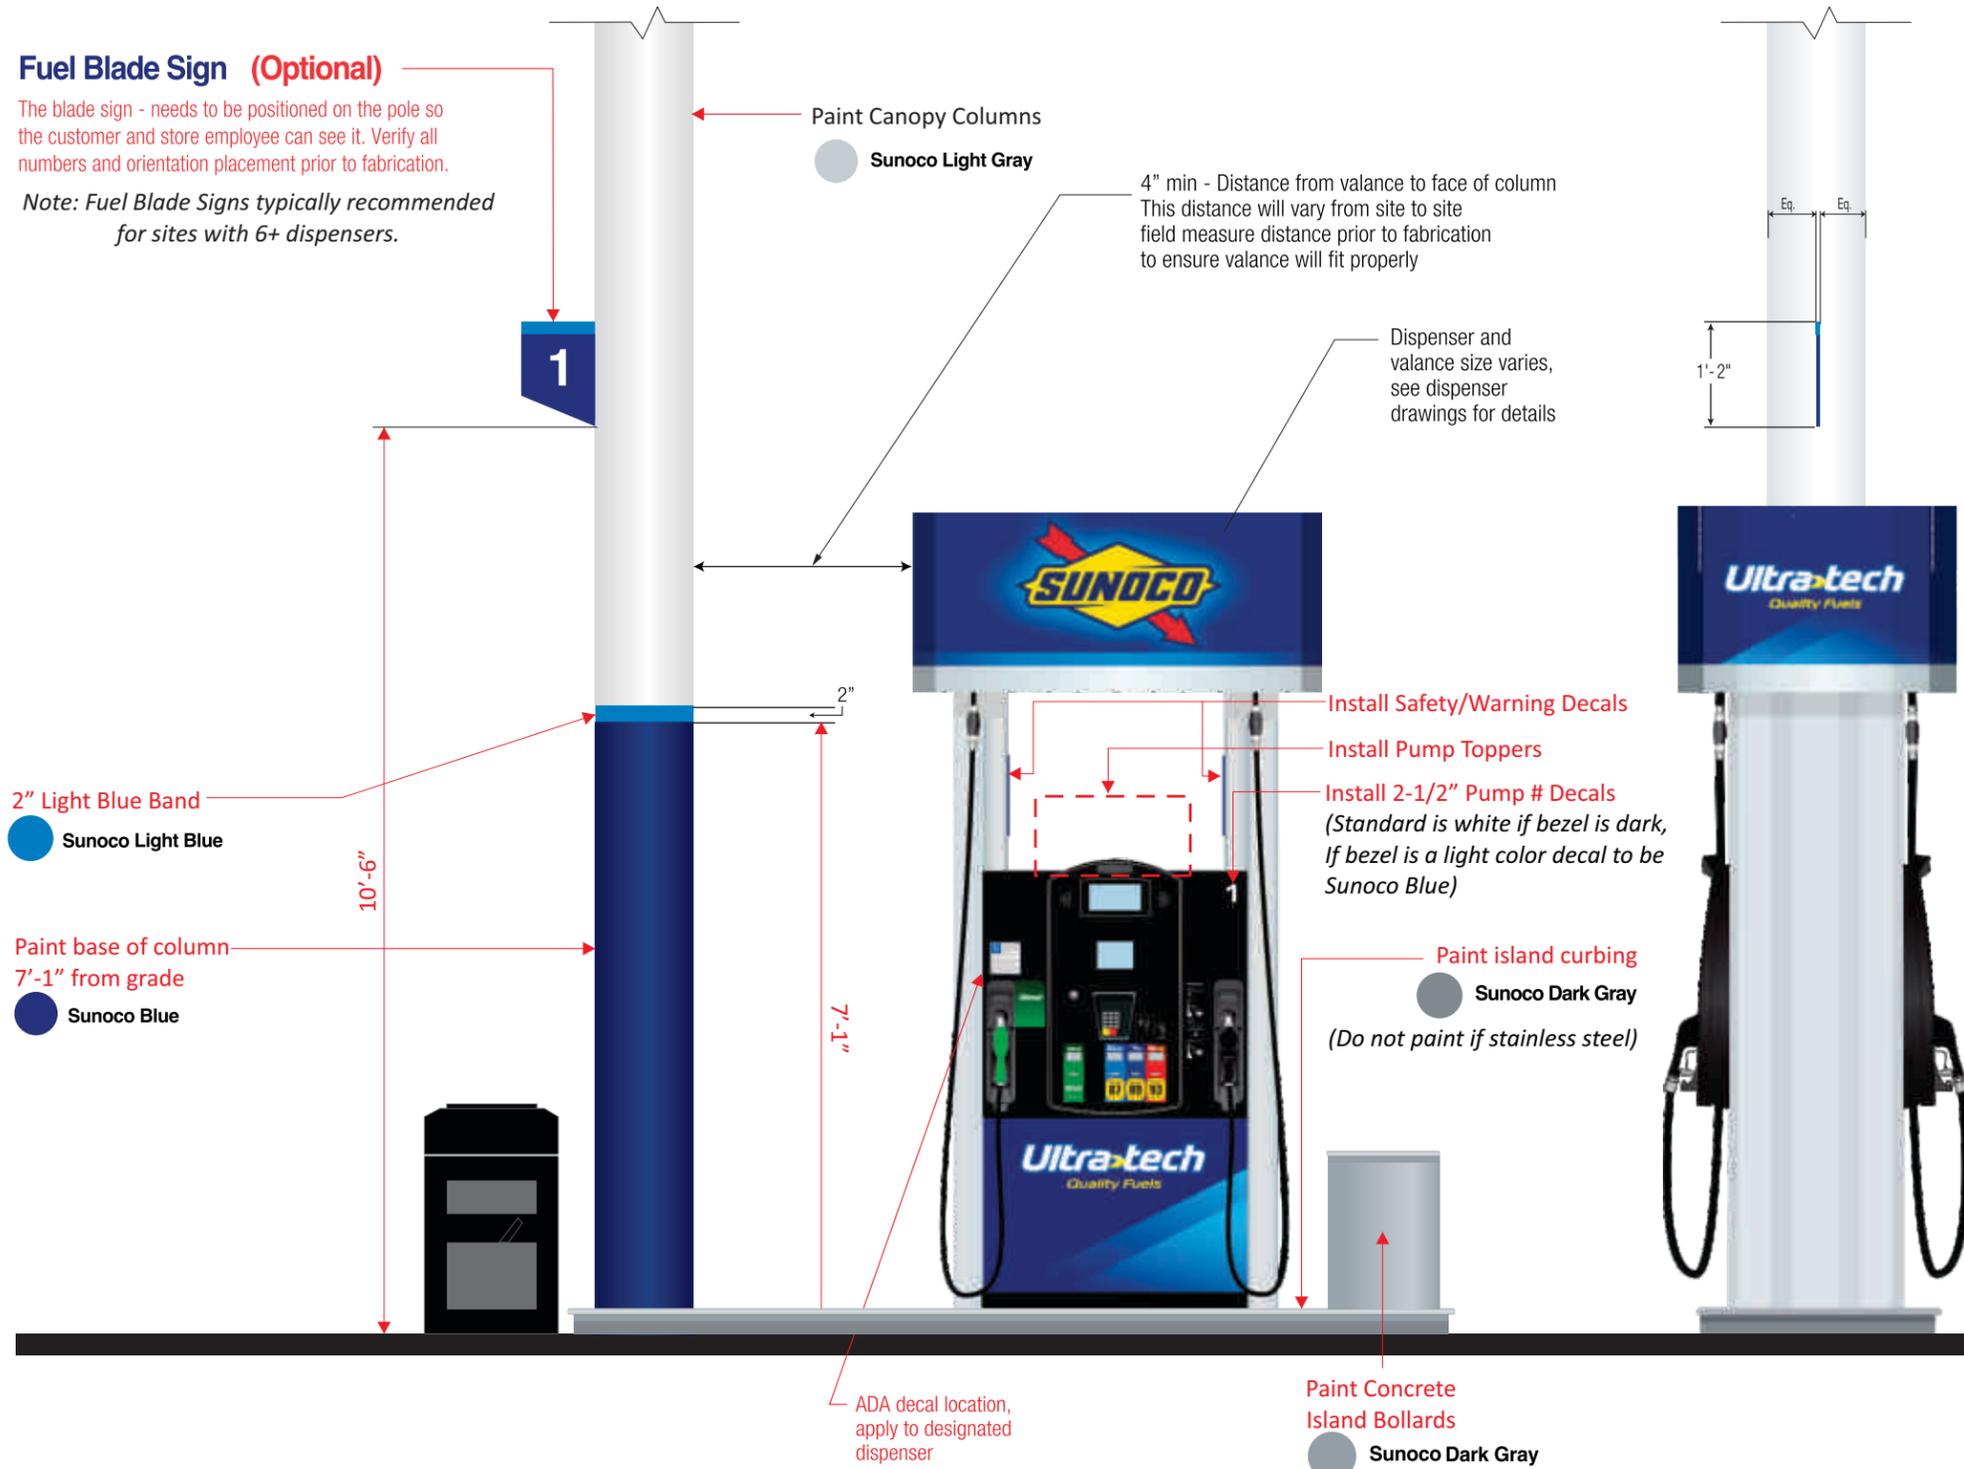

Under Canopy Scope of Work:

- Dispenser islands to be painted Sunoco Dark Gray (Qty: 2)
- Top of Canopy columns to be painted Sunoco Light Gray w/ bottom 7'-1" from grade painted Sunoco Blue with 2" Light Blue Band (Qty: 2)
- Concrete islands to be painted Sunoco Dark Gray (Qty: 2)
- Fuel Blade Signs installed (Qty: 2 sets) - Optional
- Install trashcans (1 per dispenser), pump # decals, regulatory decals etc.
- Install Pump Toppers (1 per dispenser)
- Site only has 2 dispensers - No POP Column Frames or Arrows to be installed.

PREVIOUSLY APPROVED BY THE HDRC



Revisions:

Rev. 0 - Original Drawing	05/18/2021
---------------------------	------------

Address: **3215 Roosevelt Ave.
San Antonio, TX**

Job Number: **SUN-27938-SR**

Date: 05/18/2021

Customer: EMPIRE CANOPY

Drawn by: JH

Customer Approval: _____


This original drawing is property of T.I. and is not to be exhibited, copied, or reproduced without permission.

----- Please initial here



IMAGING THE PETROLEUM INDUSTRY FOR OVER 30 YEARS



Under Canopy Imaging

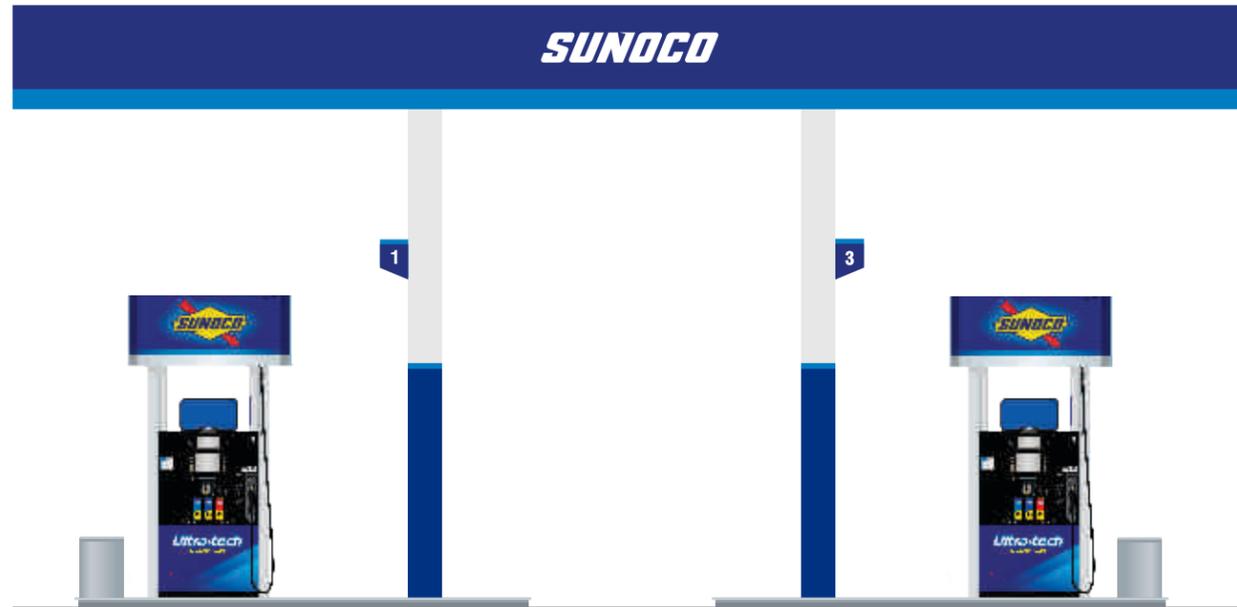

SITE KEY

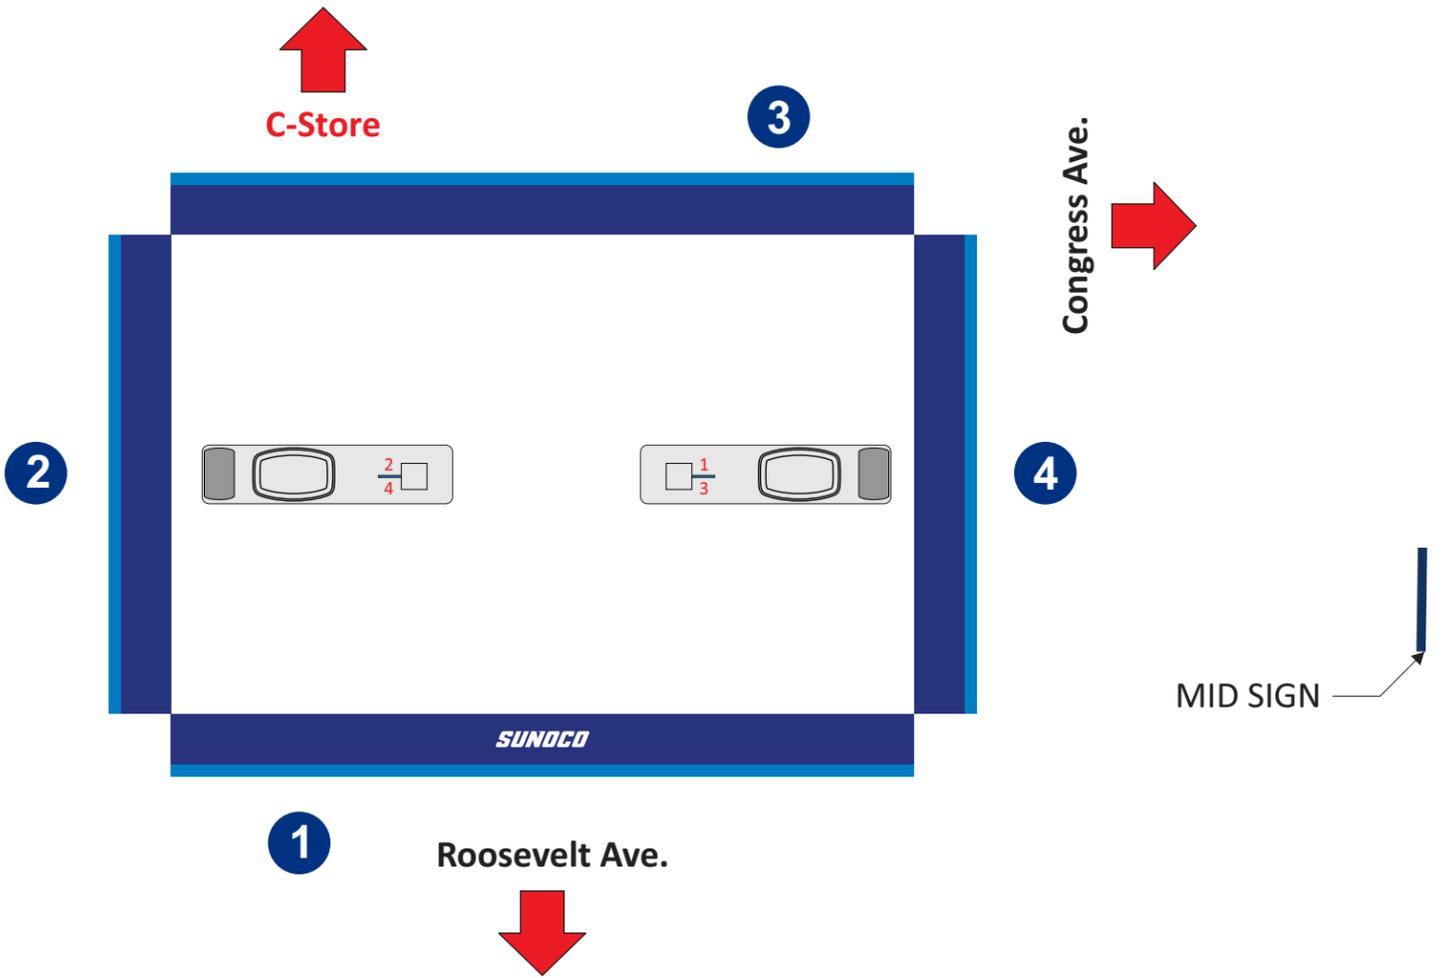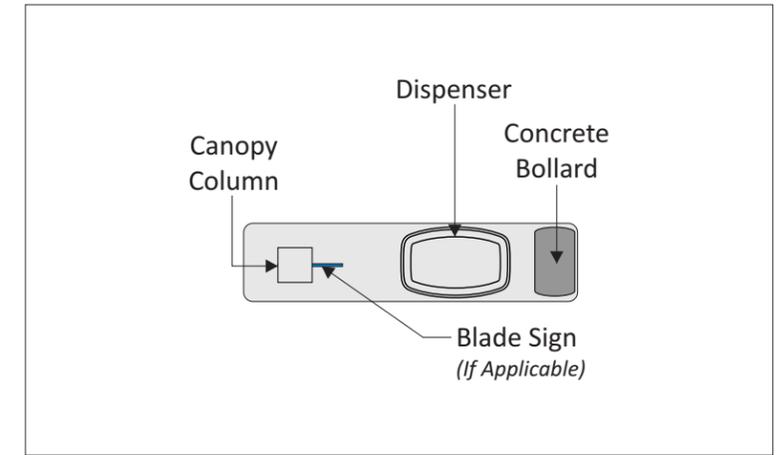

Revisions:	
Rev. 0 - Original Drawing	05/18/2021

Address: **3215 Roosevelt Ave.
San Antonio, TX**

Customer: EMPIRE CANOPY

Drawn by: JH

Job Number: **SUN-27938-SR**

Date: 05/18/2021

Customer Approval: _____

This original drawing is property of T.I. and is not to be exhibited, copied, or reproduced without permission.

----- Please initial here



Dispenser Imaging

PREVIOUSLY APPROVED BY THE HDRC

Gas Dispenser Scope of Work:

- Site to receive new refurbished Gilbarco Encore 500S dispensers (Qty: 2 3+1?).
- Dispensers will need to be re-imaged to Sunoco image specs with materials supplied by LSI / ProSign to include:
 - a. SUNOCO Valances provided by ProSign to be fitted on all dispensers (Qty: 2)
 - b. Install new Metal Door Skins (Qty: 2 set)
 - c. Install LSI provided PID/Octane/Crind Overlay decals (Qty: 2 set)
 - d. Install 2-1/2" Pump # Decal to dispenser crind/bezel.
 - e. Health & Safety decals (2 per dispenser) installed on inside risers
 - f. Install all required regulatory decals as needed (ethanol, low sulfur, ADA etc.)
 - g. Install Qty: 2 Pump Topper Frames
 - h. Risers are to be Gray or stainless steel.

Existing Dispensers Under Gas Canopy:



Gilbarco Advantage (3+0) with 87/89/Dsl
Qty = 2

PROPOSED:

Ultra Tech Logo
on both sides of valance



Valance: **SUN-V-24x56x27**
Material Supplier: Pro Sign
Qty: 2

A



Bent metal valance
with Sunoco
decoration

Decal applied to
both sides of
valance

D

J

New ADA sticker applied
to replace existing
ADA sticker. (only required
on one pump on forecourt)

K

G

I

Health and Safety
decal (Primary
location inside risers)
one per dispenser

E

2 1/2" tall die
cut white number
coordinate
with blade sign
numbers

H

F

C

B

Metal door skirt
with Sunoco
decoration

Required Dispenser Items:

- A** Valance
- B** Octane Decals
- C** Fuel Grade Decals (PIDs)
- D** ULSD Decal (If applicable)
- E** Health/Safety/Warning Decals
- F** Ethanol Decals
- G** Door Skirt
- H** 2-1/2" Pump # Decals
- I** Pump Topper
- J** ADA Decal
- K** Diesel Surround Overlay (If applicable)



Revisions:	
Rev. 0 - Original Drawing	05/18/2021

**Address: 3215 Roosevelt Ave.
San Antonio, TX**

Customer: EMPIRE CANOPY

Drawn by: JH

Job Number: SUN-27938-SR

Date: 05/18/2021

Customer Approval: _____

This original drawing is property of T.I. and is not to be exhibited, copied, or reproduced without permission.

----- Please initial here



C-Store Imaging

Scope of Work:

No C-Store Image Work

Existing C-Store



Revisions:	
Rev. 0 - Original Drawing	05/18/2021

Address: **3215 Roosevelt Ave.
San Antonio, TX**

Customer: EMPIRE CANOPY

Drawn by: JH

Job Number: **SUN-27938-SR**

Date: 05/18/2021

Customer Approval: _____

This original drawing is property of T.I. and is not to be exhibited, copied, or reproduced without permission.

----- Please initial here -----



Color Specifications

Sunoco Bright Blue

Material / Color Match

Pantone Process Blue C Match

Color Usage on Site

Dispenser Valance and Skirt gradations, MID Gradation accent

Sunoco Light Blue

Material / Color Match

Pantone 2935 C Match
3M Film - Intense Blue

Color Usage on Site

Canopy Fascia, Canopy Arrow Accents, Bollards, Blade Sign Accent, POP Accent, Architectural Forecourt Arrow Vertical Accent, Express Store fascia, Car Wash



Paint Spec

Sherwin Williams
Intense Blue - Satin Finish

Color Usage on Site
Bollards



Sunoco Medium Blue

Material / Color Match

Pantone 2935C Match

Color Usage on Site


Sign on Express Store



Paint Spec

Sherwin Williams
Sapphire Blue - Satin Finish

Color Usage on Site
Canopy Column, Retro Fit MID Structural Columns, Undercanopy Kiosk Fascia

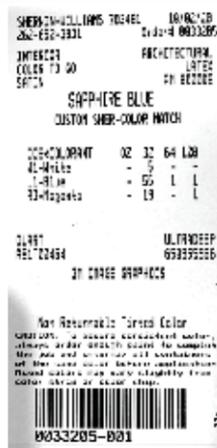


Sunoco Blue

Material / Color Match

Pantone 288 C Match
3M Film - Sapphire Blue
ACM - Reynobond Duragloss 3000 Sapphire Blue

Color Usage on Site

Canopy Fascia, Dispenser, Canopy Column, Blade Signs, POP Frame, Architectural Forecourt Arrow, MID Panels, Undercanopy Kiosk Fascia, Express Store fascia, Car Wash

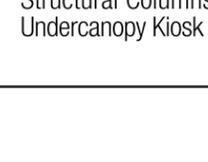

Paint Spec

Sherwin Williams
Sapphire Blue - Satin Finish

Color Usage on Site
Canopy Column, Retro Fit MID Structural Columns, Undercanopy Kiosk Fascia



Sunoco Light Gray

Material / Color Match

SW 6253 Olympus White


Color Usage on Site

Canopy Columns, Vent Stacks, Site Lighting Poles, Undercanopy Kiosk Walls, Mullions for Kiosk if not approved approved colors, Express Store walls, Car Wash Walls

Paint Spec

Sherwin Williams
6253 Olympus White - Satin Finish

Color Usage on Site
Canopy Columns, Vent Stacks, Site Lighting Poles, Undercanopy Kiosk Walls, Mullions for Kiosk if not approved approved colors

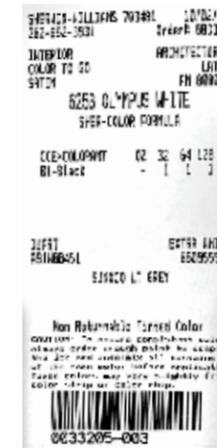

Sunoco Silver

Material / Color Match

Pantone 877 C Match

Color Usage on Site

Valance Band, Unbranded diesel canopy fascia band



Paint Spec

TBD
Powder Coated Metal
Color Usage on Site
Valance Band

Sunoco Medium Gray

Material / Color Match

Pantone Cool Gray 6 C Match

Color Usage on Site

Unbranded Canopy Fascia
Wainscot on Car Wash



Paint Spec

Sherwin Williams
6255 Morning Fog
Color Usage on Site
Unbranded Canopy Fascia



Sunoco Dark Gray

Color Usage on Site

Canopy Island Curbs



Paint Spec

Sherwin Williams
6256 Serious Gray - Satin Finish
Color Usage on Site
Canopy Island Curbs





Color Specifications



Sunoco Yellow

Material / Color Match

Pantone 109 C Match
3M Films - Opaque - Bright Yellow - Translucent - Yellow

Color Usage on Site

MID Sunoco Logo, Ultratech Logo, graphic Arrow on Canopy



Paint Spec

Sherwin Williams

Yellow 109 Custom - Satin Finish

Color Usage on Site



Sunoco Warm Yellow

Material / Color Match

Pantone 116 C Match

Color Usage on Site

Illuminated Formed Arrow on Canopy, Accent Vertical Band on Architectural Arrow



Paint Spec

Sherwin Williams

Yellow 109 Custom - Satin Finish

Color Usage on Site



Sunoco Dark Yellow

Material / Color Match

Pantone 7408 C Match

Color Usage on Site

Digital Gradations on Arrow for Canopy to Create Dimension, Ultra Tech Arrow Gradations to Create Dimension



Sunoco White

Material / Color Match

White ACM / White Vinyl

Color Usage on Site

Express Store fascia, Unbranded diesel valance, Unbranded diesel canopy fascia



Paint Spec

TBD

Powder Coated Metal

Color Usage on Site

Express Store fascia, Unbranded diesel valance, Unbranded diesel canopy fascia



Sunoco Red

Material / Color Match

Pantone 485 C Match
3M Films - Opaque - Tomato Red - Translucent - Red

Color Usage on Site

Sunoco Logo



Sunoco Green

Material / Color Match

Pantone 355 C Match
3M Films - Opaque - Bright Green - Translucent - Vivid Green

Color Usage on Site

Diesel Dispensars, Diesel Grade Labels

Material Part Summary



Contacts

Jessica Davis - jdavis@prosign.net
 Meghan Langley - mlangley@prosign.net

Illuminated: DIAMOND Decals:

- Part # SUN-36-DIA-LED
- Part # SUN-42-DIA-LED
- Part # SUN-48-DIA-LED
- Part # SUN-54-DIA-LED
- Part # SUN-36-DIA-VNL
- Part # SUN-42-DIA-VNL
- Part # SUN-48-DIA-VNL



Illuminated: WORDMARKS Decals:

- Part # SUN-25-WM-LED
- Part # SUN-32-WM-LED
- Part # SUN-25-WM-VNL
- Part # SUN-32-WM-VNL



Non-Illuminated:

- Part # SUN-25-WM-NI
- Part # SUN-32-WM-NI



- Part # SUN-25-WMDSL
- Part # SUN-32-WMDSL
- Part # SUN-25-WMD-VNL
- Part # SUN-32-WMD-VNL



- Part # SUN-25-WMUDSL
- Part # SUN-32-WMUDSL
- Part # SUN-25-WMUDVNL
- Part # SUN-32-WMUDVNL

DISPENSER VALANCES

GAS:

- Part # SUN-V-24x43x21
- Part # SUN-V-24x56x21
- Part # SUN-V-24x56x27 Qty: 2
- Part # SUN-V-24x58x25
- Part # SUN-V-24x68x30
- Part # SUN-V-24x56x36
- Part # SUN-V-16x50x34
- Part # SUN-V-16x56x36

DIESEL:

- Part # SUN-V-24x43x21D
- Part # SUN-V-24x56x21D
- Part # SUN-V-24x56x27D
- Part # SUN-V-24x58x25D
- Part # SUN-V-24x68x30D
- Part # SUN-V-24x56x36D

UNBRANDED DIESEL:
Part # TBV

Illuminated: CANOPY ARROWS Decals:

- Part # SUN-36-ARW-LED
- Part # SUN-42-ARW-LED
- Part # SUN-48-ARW-LED
- Part # SUN-36-ARW-VNL
- Part # SUN-42-ARW-VNL
- Part # SUN-48-ARW-VNL



Non-Illuminated:

- Part # SUN-36-ARW-NI
- Part # SUN-42-ARW-NI
- Part # SUN-48-ARW-NI

VINYL BACKER FOR ARROW (IF FLAT FASCIA)

- Part # SUN-36-ABVNL
- Part # SUN-42-ABVNL
- Part # SUN-48-ABVNL
- Part # SUN-36-ARW-VNL
- Part # SUN-42-ARW-VNL
- Part # SUN-48-ARW-VNL



Qty: 2 per Arrow Sign

SOLID COLORED VINYL

- Part # SUN-SV37-BLUE
- Part # SUN-SV48-BLUE
- Part # SUN-SV6-INTBLU
- Part # SUN-SV8-INTBLU



Diane Day
DDay@FederalHeath.com

POP POSTER FRAMES / ARROWS



- Part # SUN0012
POP Poster Frame



- Part # SUN0013
Small Fuel Island Arrow

Note: Need Qty: 2 per dispenser

CANOPY COLUMN WRAPS



- Part # SUN0015 Qty: 2
2" Intense Blue Vinyl Decal

Note: Need Qty: 1 per canopy column

DISPENSER DECALS

- Health & Safety Decal (Large) - 2 per dispenser required (Qty: 4)
- Health & Safety Decal (Small)
- Dispenser ADA Decal - (Qty: 2)
- 10% Ethanol Decals - (Qty: 4)

Note: These Decals are supplied by LSI and should be included in your custom quote.



CLEARANCE SIGNS / BLADE SIGNS (OPTIONAL)



IF CHOSEN:

- Part # SUN001 Qty: 2



IF CHOSEN:

- Part # SUN004 Qty: 2
- Part # SUN-0006
Blade Sign 1-12 Number Set
- Part # SUN-007
Blade Sign 12-24 Number Set

REQUIRED TRASH CAN



cpsservice@commercialzone.com



- Part # 73720199 Qty: 2
30 Gal Black Waste/Windshield
Hex Service Center w/ Anchor
Kit & One Squeegee

Note: 1 per dispenser required

For other optional items refer to the DCI Tab on the Sunoco Distributor Centennial Order Form

PUMP TOPPER FRAMES



Fran@mmdisplays.com
Bobdigiorgio@mmdisplays.com



- Part # 911
(12" x 20" Side Mounted)
- Part # 910 Qty: 2
(12" x 20")

Note: Everbrite, LSI & Fed Heath all require CUSTOM Site Specific Quotes. Please contact them directly for your site specific material quote(s)



Nisrin Darwich
NDarwich@Everbrite.com

Trevor Koehn
TKoehn@Everbrite.com



Kim White
Kim.White@lsi-industries.com



Diane Day
DDay@FederalHeath.com



Contractor Checklist

THIS SECTION TBD

3215 ROOSEVELT AVE- EXISTING CONDITIONS

EXISTING CANOPY STRUCTURE TO HAVE NEW IMAGE AND SIGNAGE:



3215 ROOSEVELT AVE- EXISTING CONDITIONS



3215 ROOSEVELT AVE- EXISTING CONDITIONS



3215 ROOSEVELT AVE- EXISTING CONDITIONS



3215 ROOSEVELT AVE- EXISTING CONDITIONS

EXISTING GROUND SIGN- TO BE REMOVED:



3215 ROOSEVELT AVE- EXISTING CONDITIONS



3215 ROOSEVELT AVE- EXISTING CONDITIONS



3215 ROOSEVELT AVE- EXISTING CONDITIONS

