



SITE PLAN  
711 Culebra Road  
San Antonio, TX 78201 Parcel ID:  
06619-005-0313 Lot area: 1.789 ac

Z-2023-10700381



FROM: "I-1 WQ AHOD" General Industrial  
Water Quality Protection Area Overlay  
Airport Hazard Overlay District  
TO: "R-4 CD WQ AHOD" Residential  
Single-Family Water Quality Protection  
Area Overlay Airport Hazard Overlay  
District with a Conditional Use for Day  
Care Center

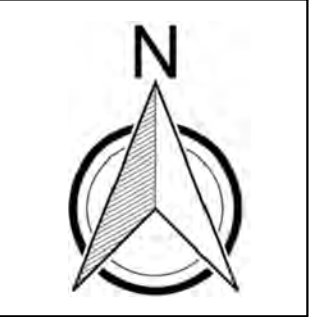

scale 1"=50'

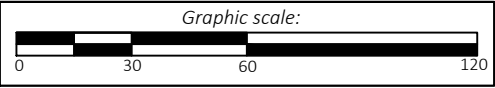

I, Tawil Investment Group, LTD, property owner's representative, acknowledge that this site plan submitted for the purpose of rezoning this property is in accordance with all applicable provisions of the Unified Development Code. Additionally, I understand that City Council approval of a site plan in conjunction with a rezoning case does not relieve me from adherence to any/all City-adopted Codes at the time of plan submittal for building permits.

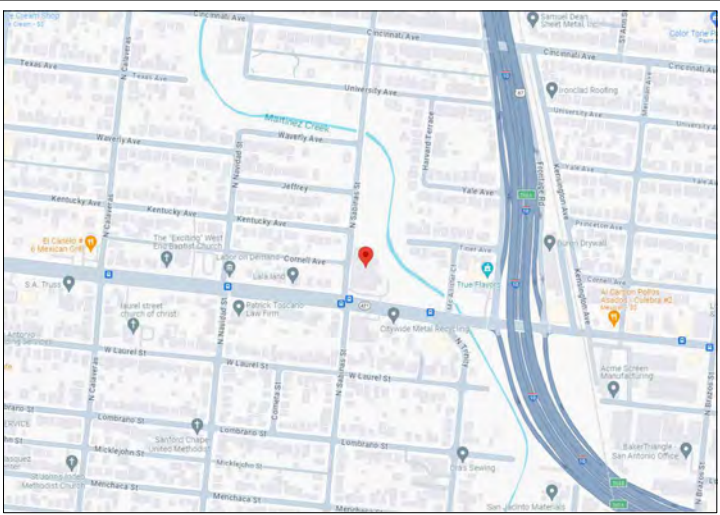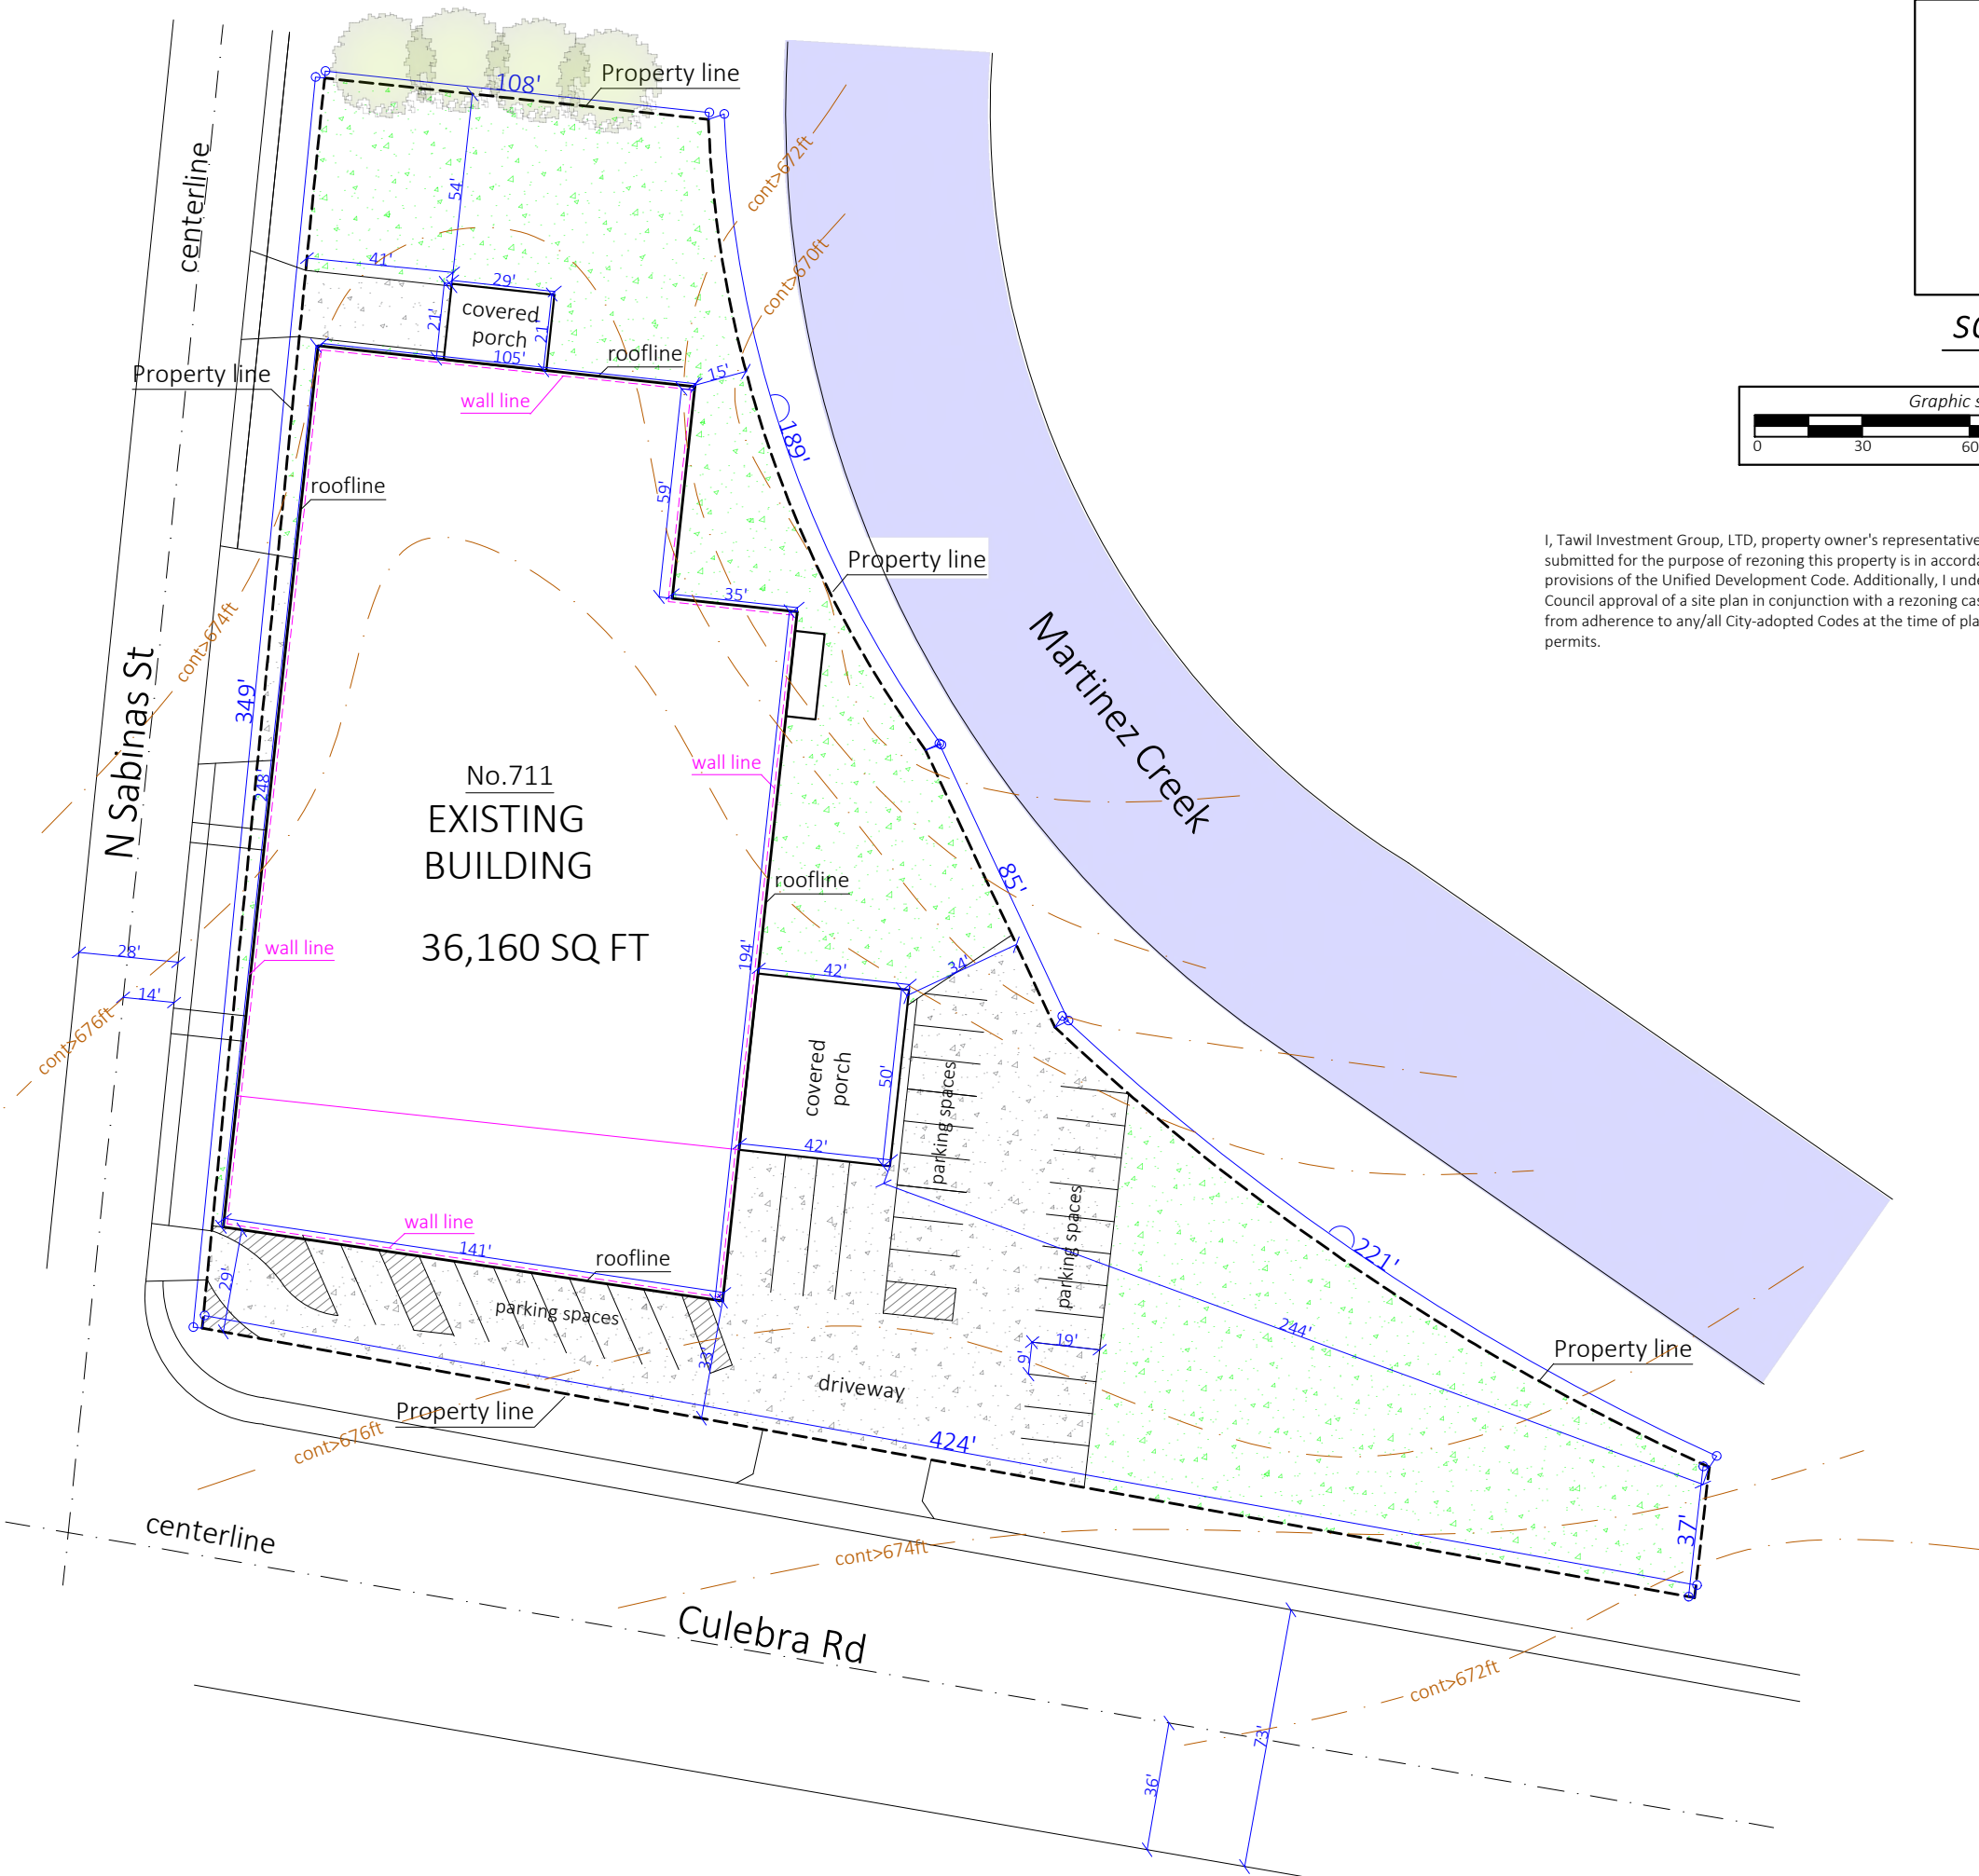

VICINITY MAP