

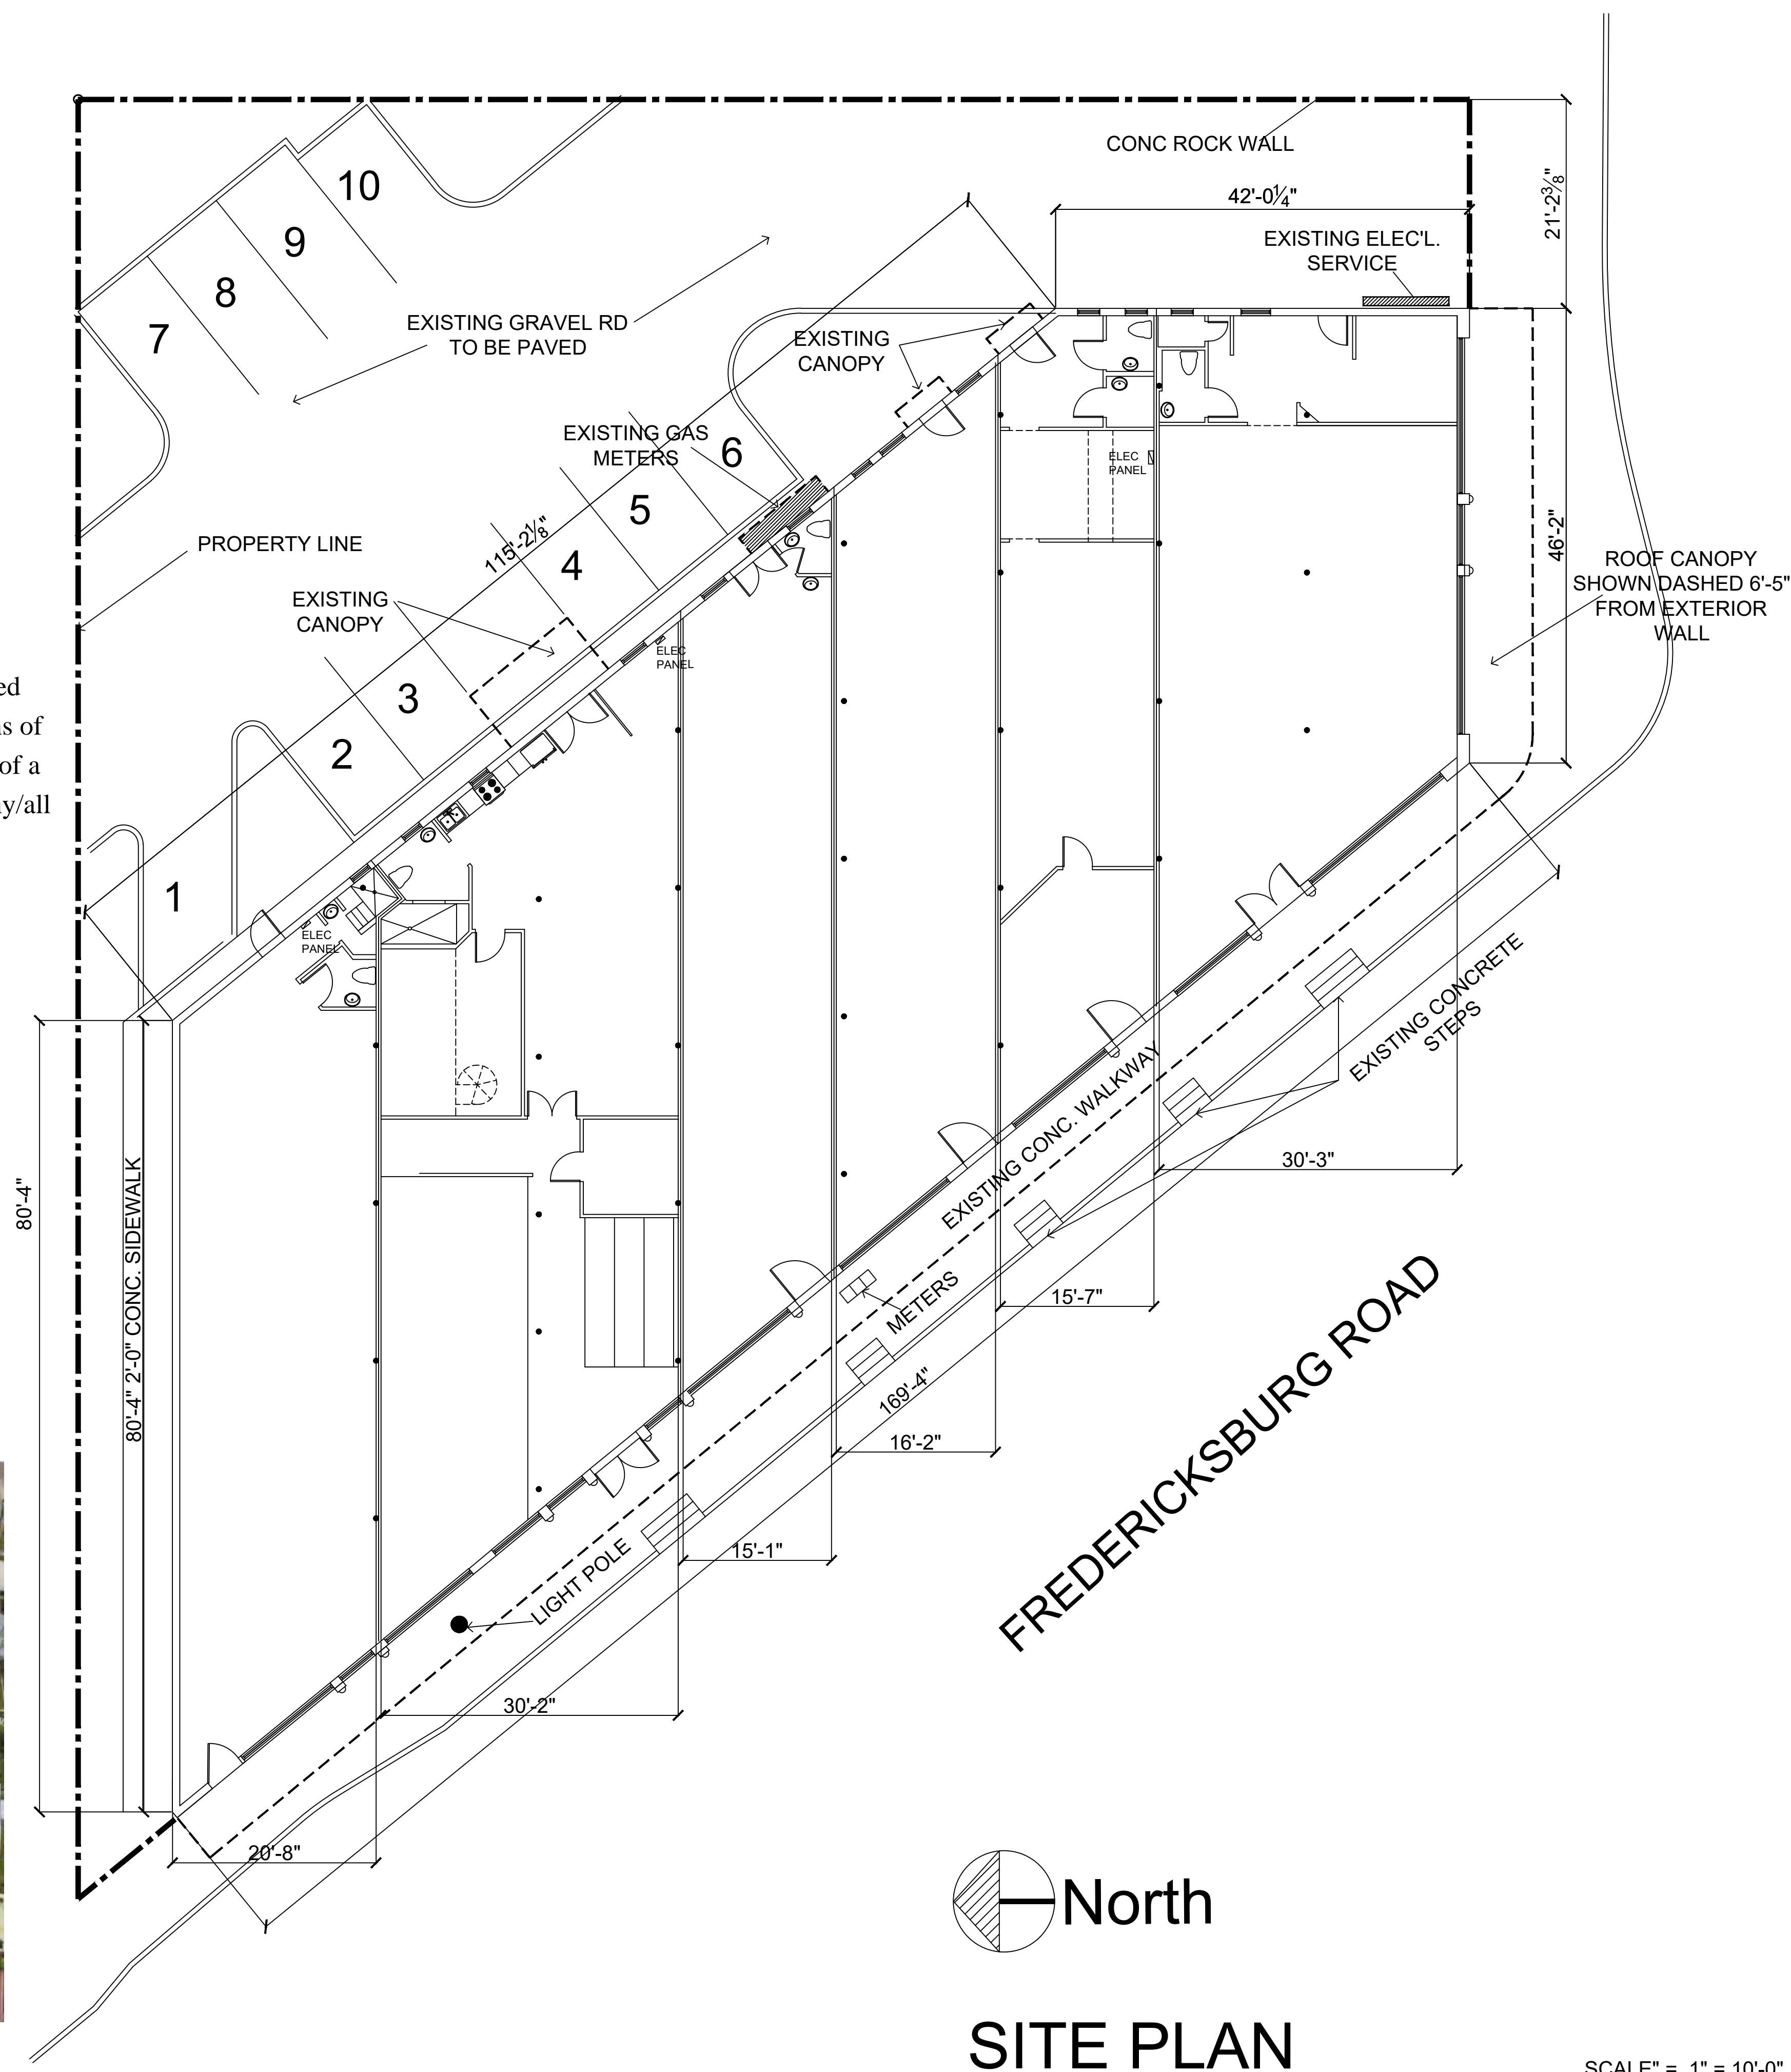


I, LCP Beacon Hill, LLC, the property owner, acknowledge that this site plan submitted for the purpose of rezoning this property is in accordance with all applicable provisions of the Unified Development Code. Additionally, I understand that City Council approval of a site plan in conjunction with a rezoning case does not relieve me from adherence to any/all City-adopted Codes at the time of plan submittal for building permits.

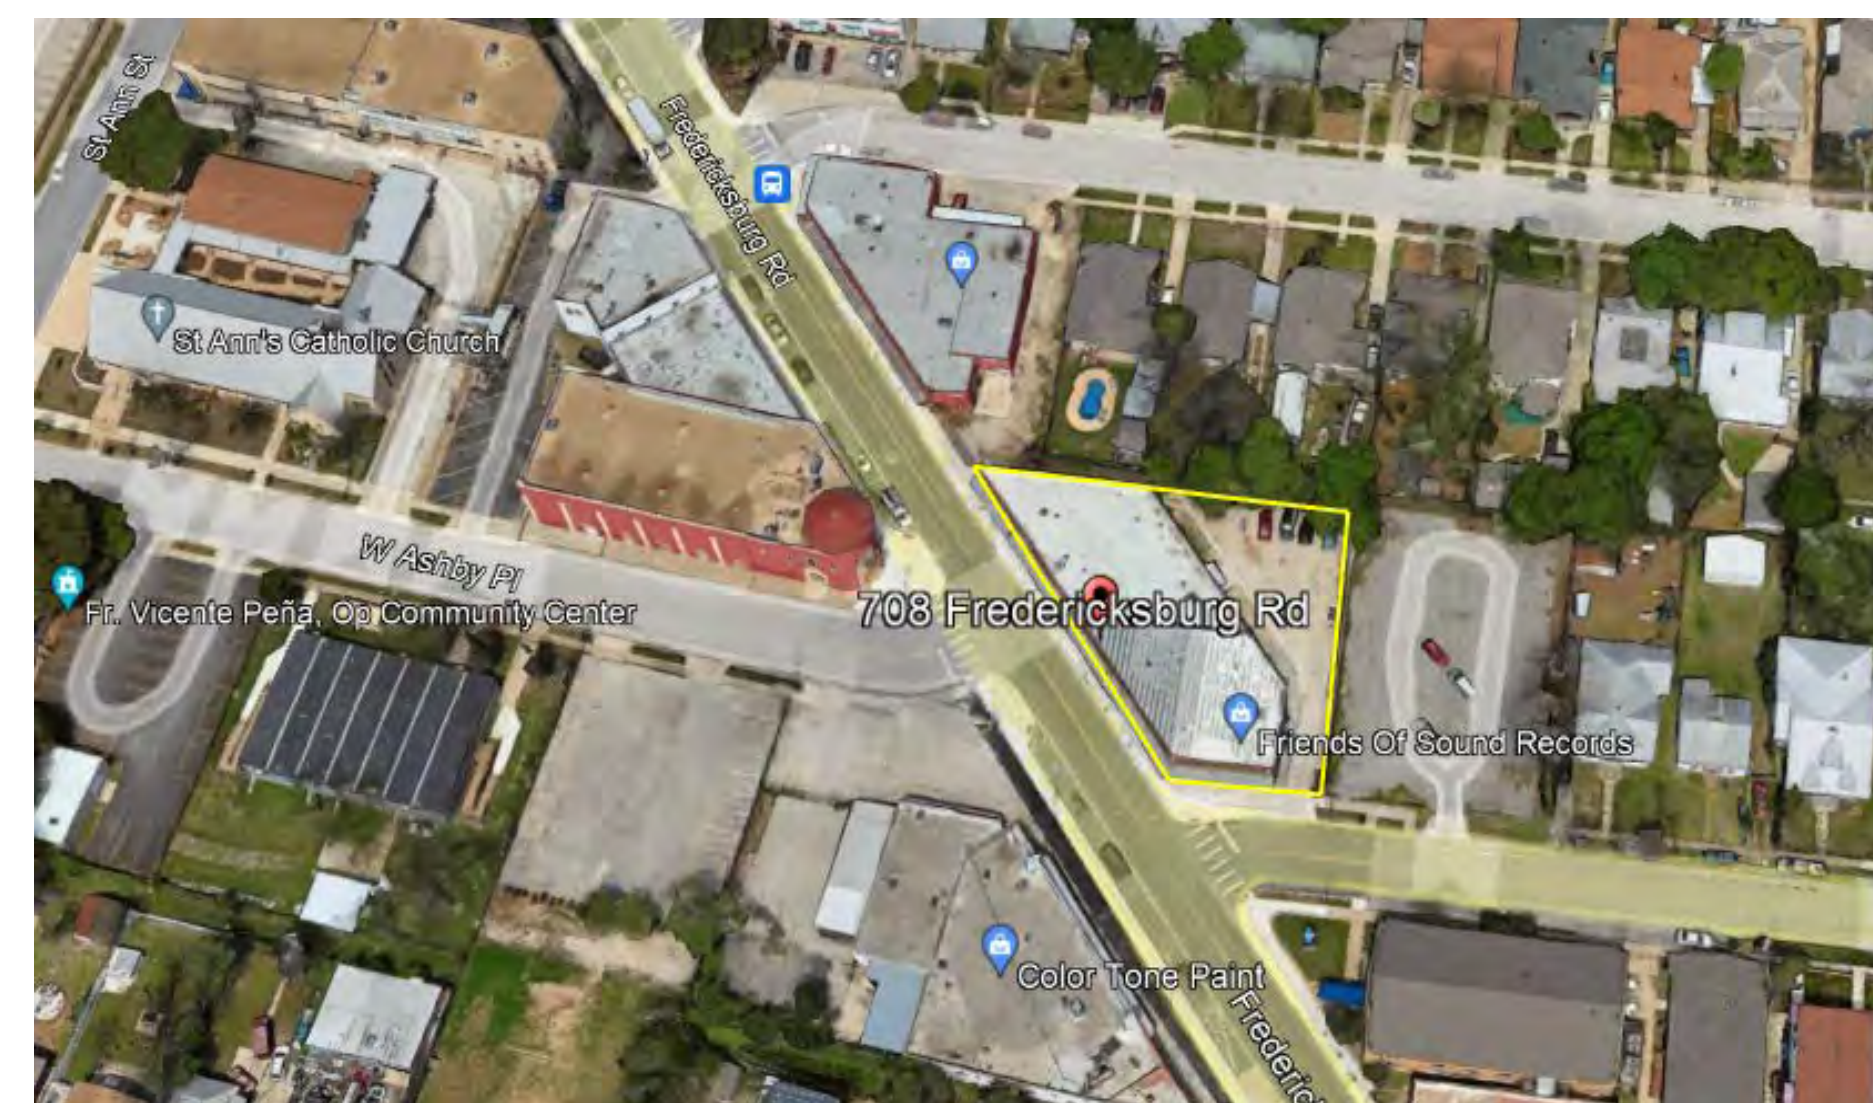

W. ASHBY PLACE

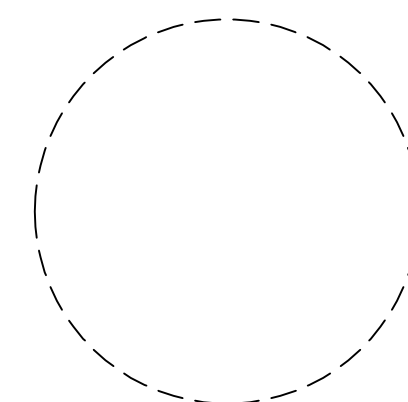

CONSULTANT:



COPYRIGHT:


IDZ-3 Site Plan

PROJECT LOCATION:

708 Fredericksburg Rd.
San Antonio, Texas

PROJECT OWNER

CENTRO PROPERTIES
collin@centroproperties.net

REVISIONS:	

ISSUE DATE:	09/11/23
PROJECT NOS.	2302
CAD DWG FILE:	
DRAWN BY:	M.G.
CHECKED BY:	A.G.
SCALE:	AS NOTED

SHEET TITLE:

SITE PLAN / FLOOR PLAN
AT
FREDERICKSBURG
RETAIL STORE

SHEET NO.:

A01

OF: