



LOCATION MAP  
N.T.S.

LEGAL DESCRIPTION:

BEING A 1.2696 ACRE TRACT OF LAND LYING IN SECTION 19, ABSTRACT 258, OF THE JOSEPH W. GARRATY SURVEY, BEXAR COUNTY, TEXAS AND BEING ALL OF LOT 20 AND A PORTION OF LOT 19 OF THE MIDLOOP EAST SUBDIVISION UNIT I, N.C.B 10599, RECORDED IN VOLUME 9000, PAGE 67 OF THE DEED AND PLAT RECORDS OF BEXAR COUNTY, TEXAS FURTHER DESCRIBED IN A DEED TO MICHAEL S. TURNER RECORDED UNDER DOC NO. 20210028076 OF THE OFFICIAL PUBLIC RECORDS, BEXAR COUNTY, TEXAS

STATE OF TEXAS  
COUNTY OF BEXAR

I, CRAIG MCLAIN, THE PROPERTY OWNER, ACKNOWLEDGE THAT THIS SITE PLAN SUBMITTED FOR THE PURPOSE OF REZONING THIS PROPERTY IS IN ACCORDANCE WITH ALL APPLICABLE PROVISIONS OF THE UNIFIED DEVELOPMENT CODE. ADDITIONALLY, I UNDERSTAND THAT CITY COUNCIL APPROVAL OF A SITE PLAN IN CONJUNCTION WITH A REZONING CASE DOES NOT RELIEVE ME FROM ADHERENCE TO ANY/ALL CITY-ADOPTED CODES AT THE TIME OF PLAN SUBMITTAL FOR BUILDING PERMITS.

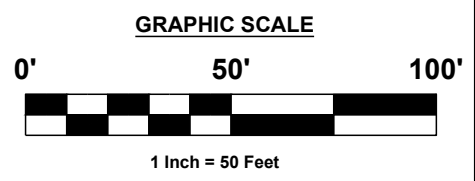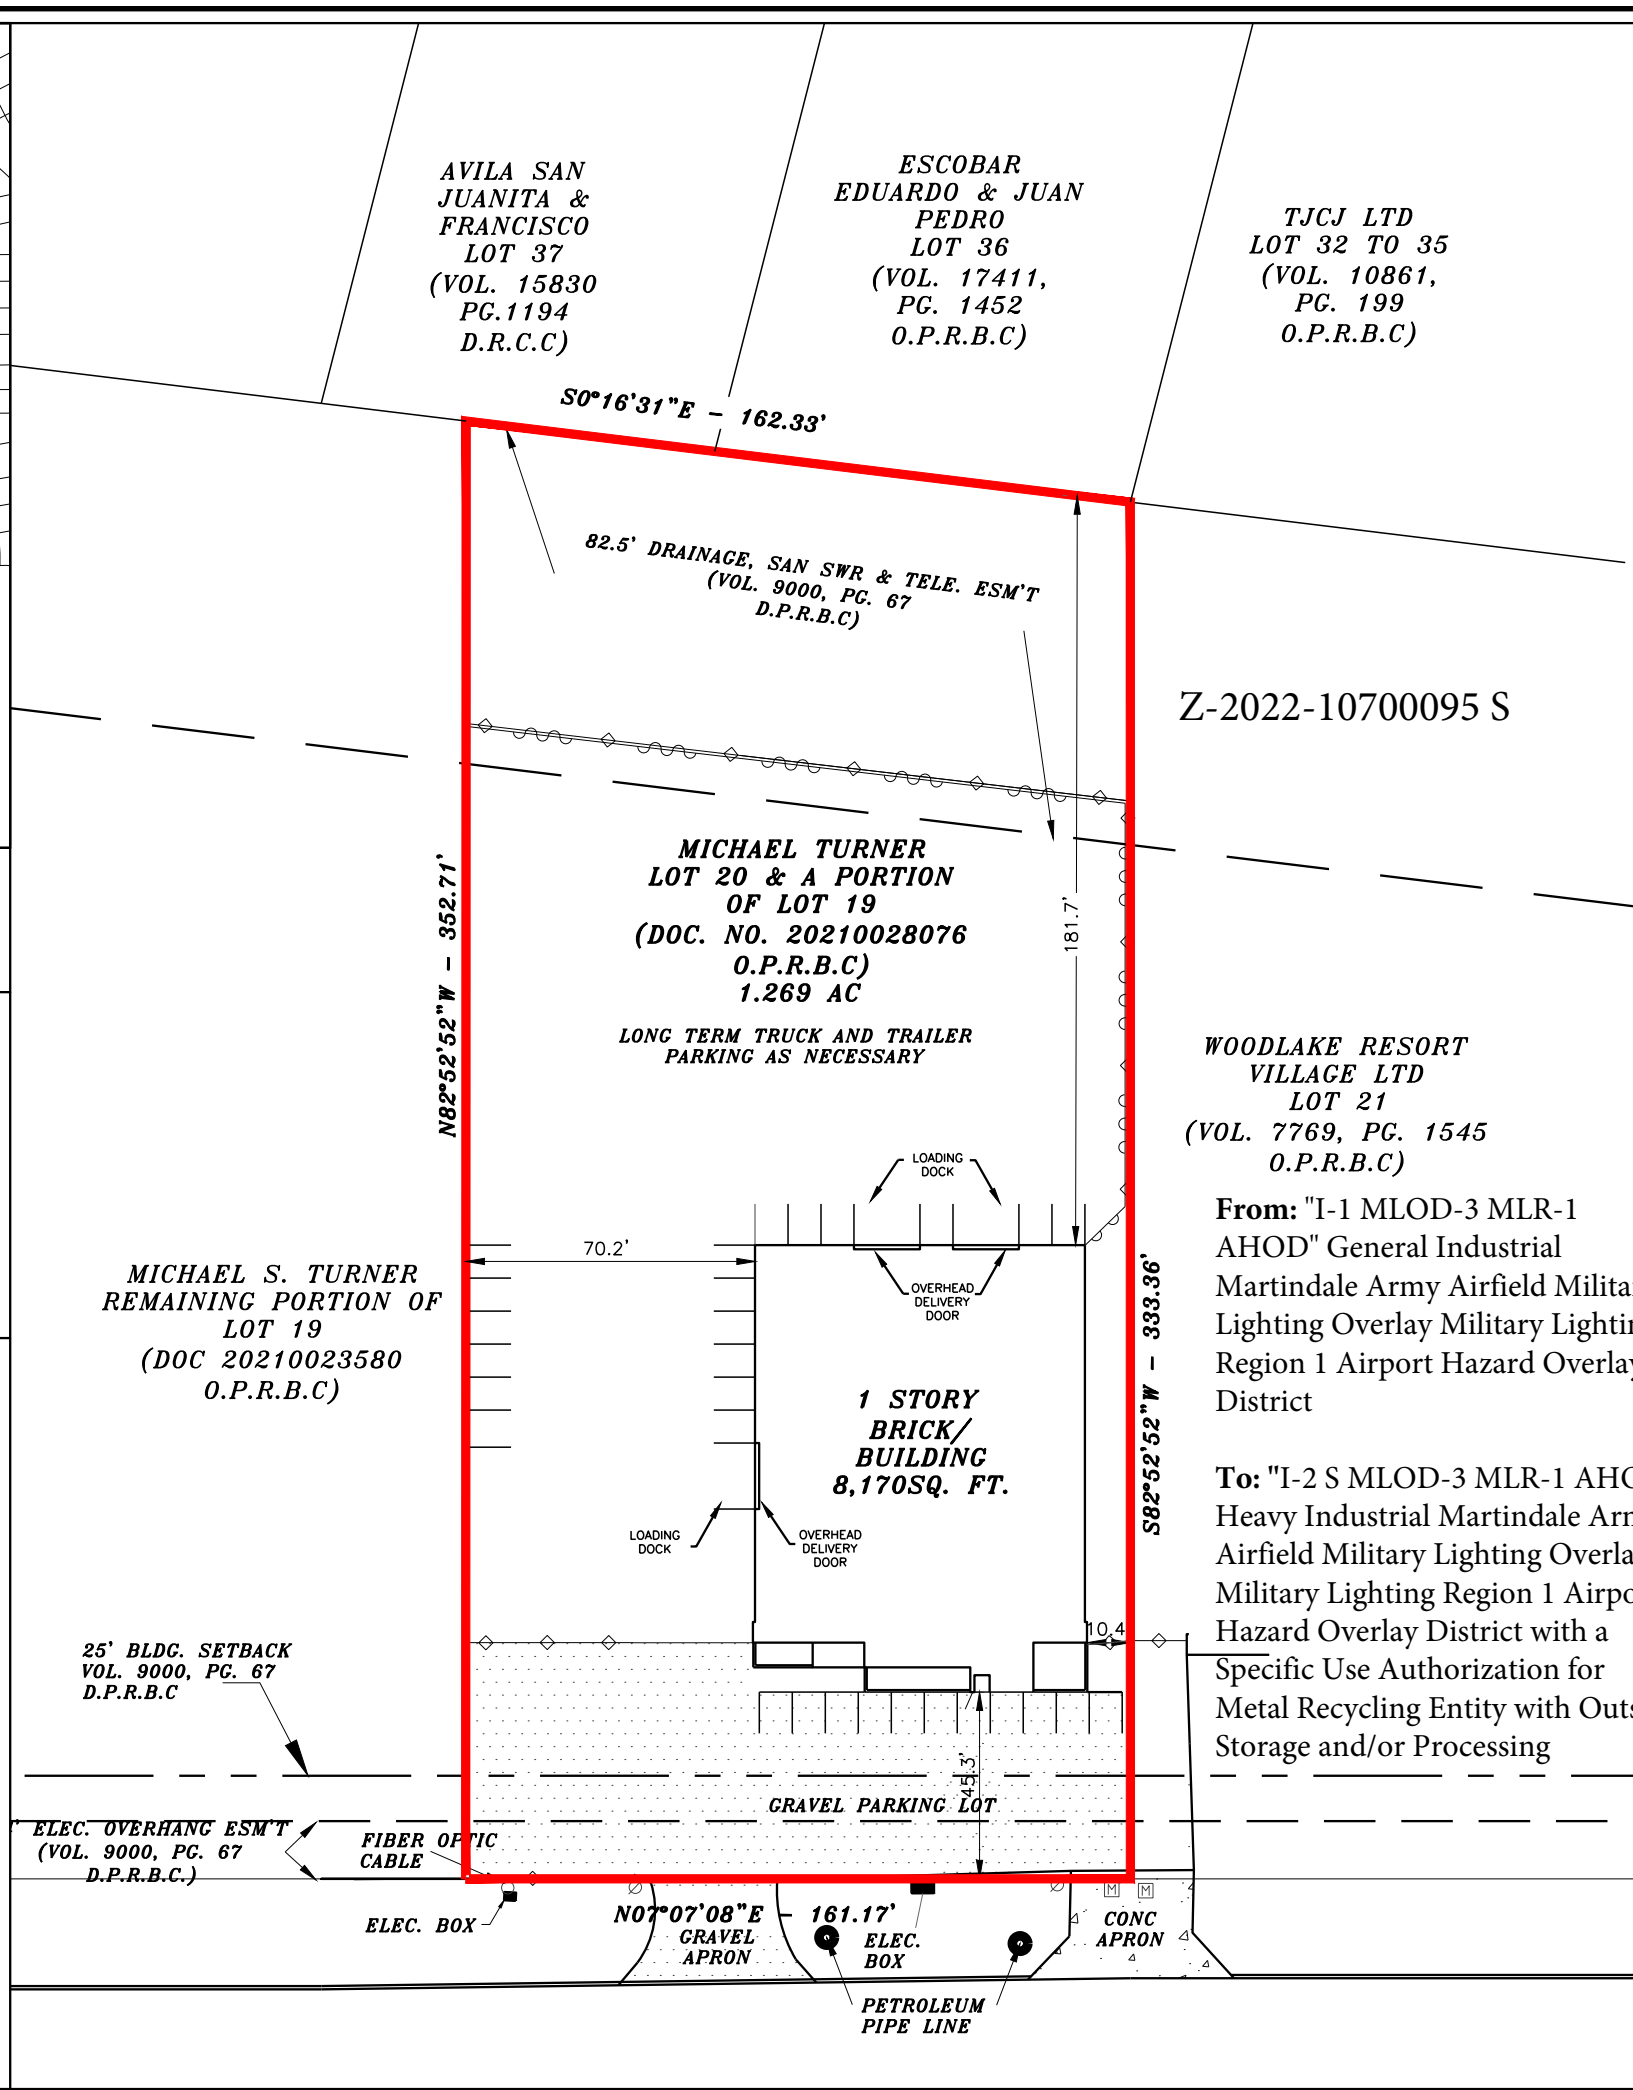

LEGEND

These standard symbols will be found in the drawing.

- AC. ACREAGE
- P.O.B POINT OF BEGINING
- O.P.R.B.C OFFICIAL PUBLIC RECORDS, BEXAR COUNTY, TEXAS
- D.P.R.B.C DEED AND PLAT RECORDS, BEXAR COUNTY, TEXAS
- [M] WATER METER
- [X] POWER POLE
- [Red Line] BOUNDARY LINE
- [Wavy Line] CHAIN LINK FENCE
- [Black Square] ELECTRIC BOX



*Harun Rashid*

05-24-22

SITE PLAN

PGM OF TEXAS

7222 NE INTERSTATE 410 LOOP

SAN ANTONIO, TEXAS 78219

MHR ENGINEERING, LLC.

TBPE REGISTRATION NO. F-12026

16845 Blanco Road, Suite 106  
San Antonio, TX 78232  
Tel (210) 641-0543  
Fax (210) 497-2227  
www.mhreng.com

Job No.: 20-P010

Date: 05-05-22

Drawn by: MA

Sheet: 1

Of 1