


Current Zoning: "D
H HE AHOD"
Downtown Historic
St Paul Square
Historic
Exceptional Airport
Hazard Overlay
District

Requested
Zoning: "IDZ-3 H
HE AHOD" High
Intensity Infill
Development Zone
Historic St Paul
Square Historic
Exceptional Airport
Hazard Overlay
District with uses
permitted in "C-3"
General
Commercial
District and "D"
Downtown District

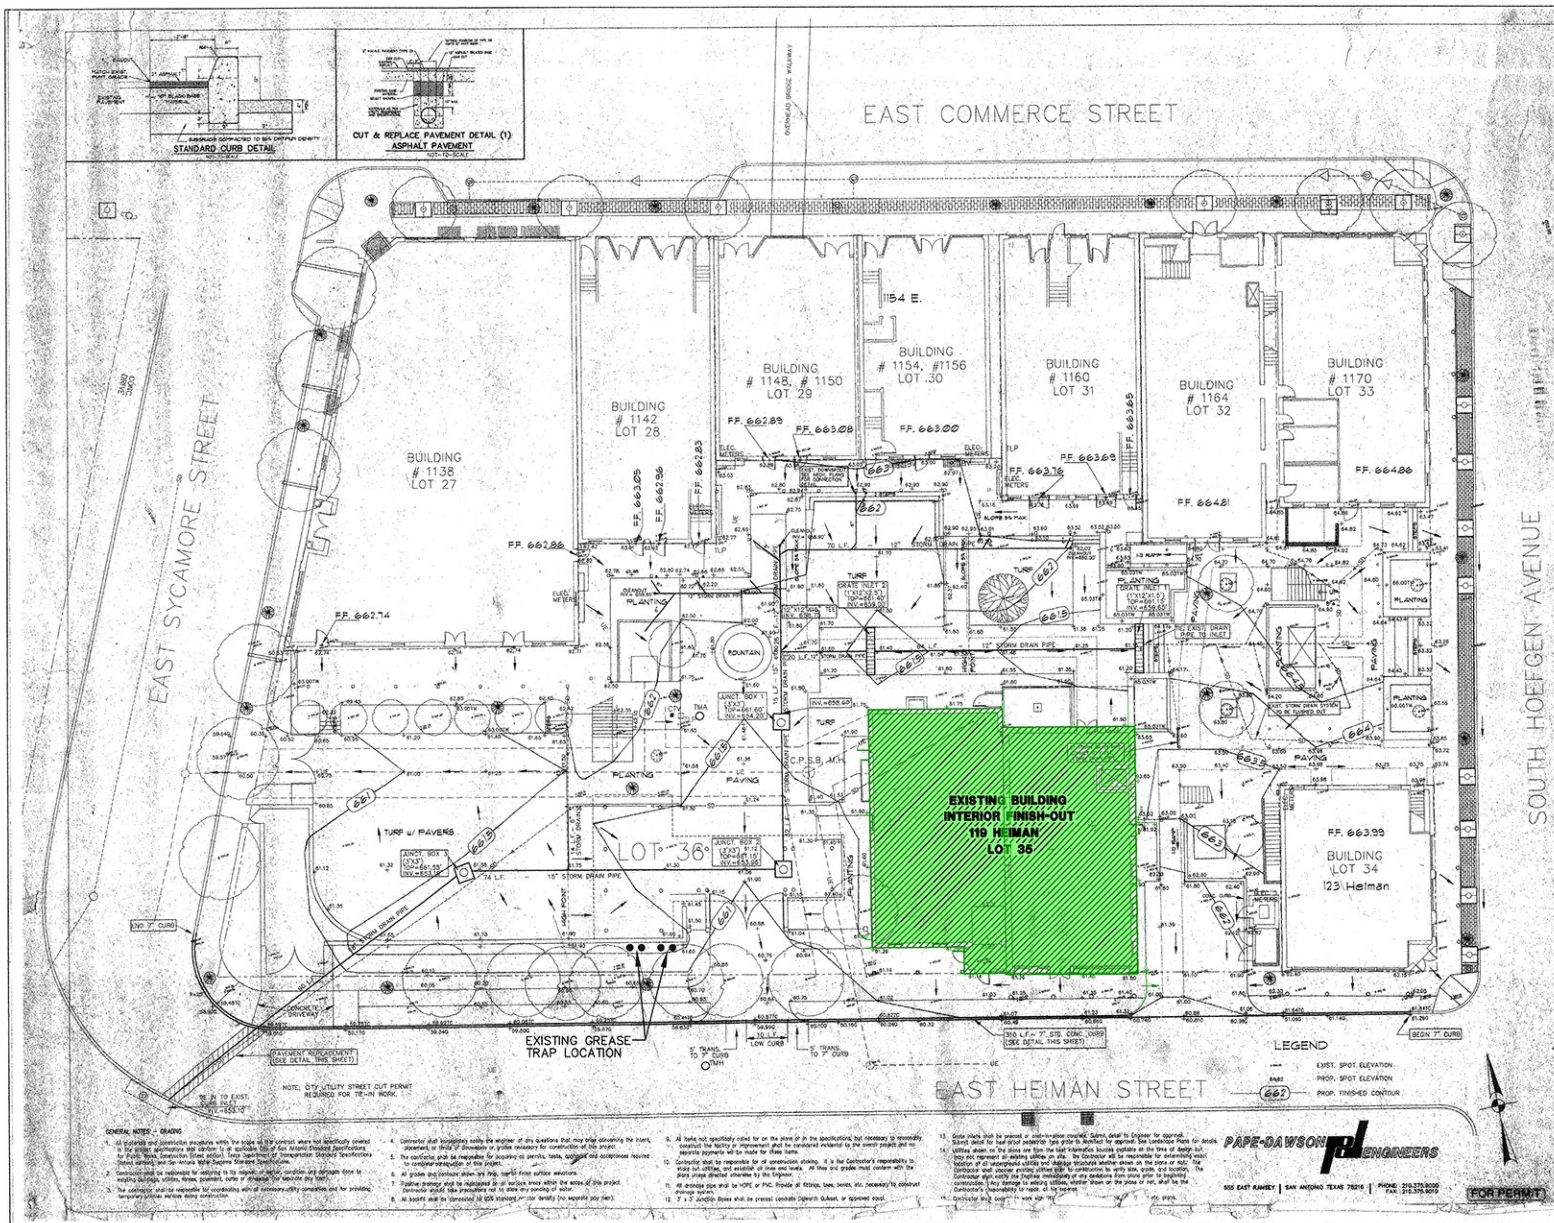

1 SITE PLAN
SCALE: 1/16" = 1'-0"

LEGAL DESCRIPTION:
LOT 35, BLOCK 1, NCB# 679

PARCEL ADDRESS:
121

I, East Commerce Realty, LLC the property owner, acknowledge that this site plan submitted for the purpose of rezoning this property is in accordance with all applicable provisions of the Unified Development Code. Additionally, I understand that City Council approval of a site plan in conjunction with a rezoning case does not relieve me from adherence to any/all City-adopted Codes at the time of plan submittal for building permits.

REVISIONS	REV. NO.	DATE

SUNSET STATION KITCHEN REMODELING
ST. PAUL SQUARE
119 HEIMAN ST.
SAN ANTONIO, TEXAS 78205



REVIEW & PRICING ONLY	<input type="checkbox"/>
SET FOR CONSTRUCTION	<input type="checkbox"/>
DESIGNER AS IN PROGRESS	<input type="checkbox"/>
CONSTRUCTION ISSUE	<input checked="" type="checkbox"/>

SHEET TITLE:
SITE PLAN

SHEET NUMBER:
09-28-05
SHEET
AS SHOWN
JOB NUMBER
282
A-2.0
02 OF 07

