


Z-2021-10700350 CD

From: "RE" Residential Estate District

To: "RE CD" Residential Estate District with a Conditional Use for an Assisted Living Facility for no more than 10 residents

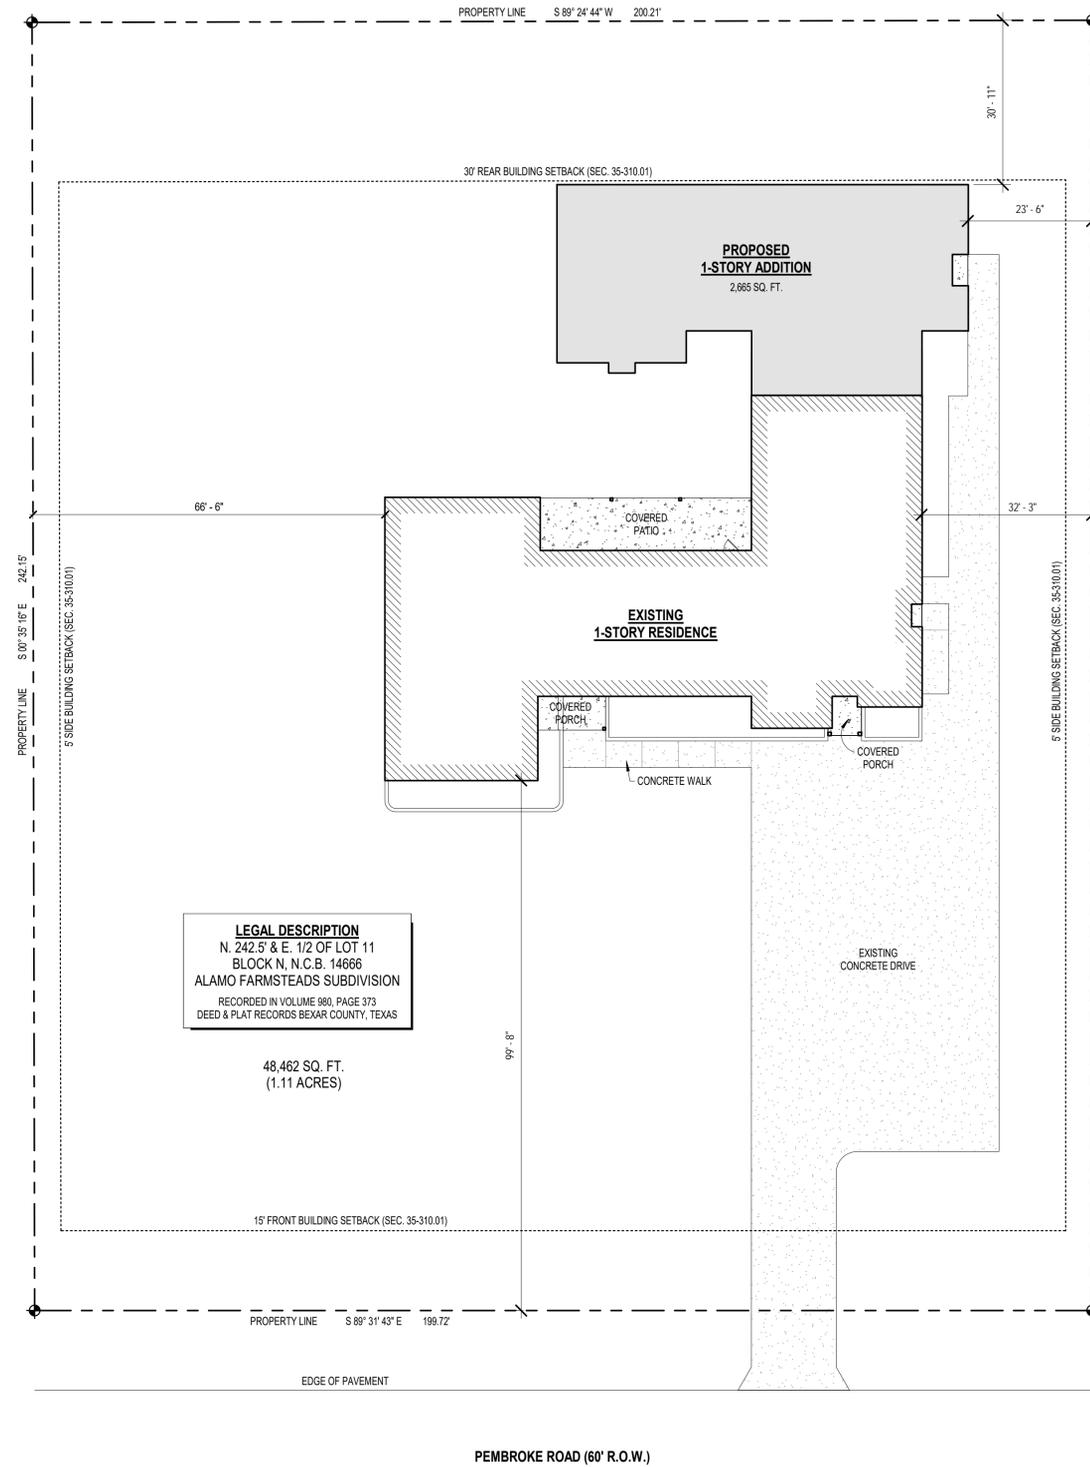

LEGAL DESCRIPTION
 N. 242.5' & E. 1/2 OF LOT 11
 BLOCK N, N.C.B. 14666
 ALAMO FARMSTEADS SUBDIVISION
 RECORDED IN VOLUME 980, PAGE 373
 DEED & PLAT RECORDS BEXAR COUNTY, TEXAS

48,462 SQ. FT.
 (1.11 ACRES)

"I, Daniel M and Alexandria F. Gheliuc the property owner, acknowledge that this site plan submitted for the purpose of rezoning this property is in accordance with all applicable provisions of the Unified Development Code. Additionally, I understand that City Council approval of a site plan in conjunction with a rezoning case does not relieve me from adherence to any/all City-adopted Codes at the time of plan submittal for building permits.

1 SITE PLAN
 SCALE: 1/16" = 1'-0"

6960 PEMBROKE RD.
 SAN ANTONIO, TEXAS 78240

PROJECT NO. 21-019
 DATE 02/02/2022

A1.01
 SITE PLAN