


OWNER: MAGDALENA AND NOE GARCIA			ADDRESS: 322 N. HACKBERRY		
TITLE COMPANY: ~			G.F. NO.: ~		
LOT: WEST 108.33' OF LOT 6		BLOCK: 7		N.C.B: 584	
SUBDIVISION: ~					
CITY: SAN ANTONIO		COUNTY: BEXAR		STATE: TEXAS	
PLAT RECORDED IN: VOLUME ~ PAGE ~ DEED AND PLAT RECORDS OF BEXAR COUNTY, TEXAS					
THIS PROPERTY IS SUBJECT TO RECORDED RESTRICTIVE COVENANTS AND/OR EASEMENTS AS FOLLOWS: VOLUME ~ PAGE ~ REAL PROPERTY RECORDS OF BEXAR COUNTY, TEXAS					


NOTE:  
THE EXACT FLAT WORK LOCATION,  
NUMBER OF STEPS AND EXPOSURE  
INDICATED ON THE PLAN ARE  
ESIMATED AND MAY BE ALTERED  
WITHOUT NOTICE.

LAND DESIGN GROUP  
6606 KIRK LANE  
SAN ANTONIO, TX 78240  
PHONE: 210-725-9657


# PROPOSED SITE PLAN NEW CARPORT, STORAGE SHED AND STAIRS

322 N. HACKBERRY, SAN ANTONIO, TEXAS

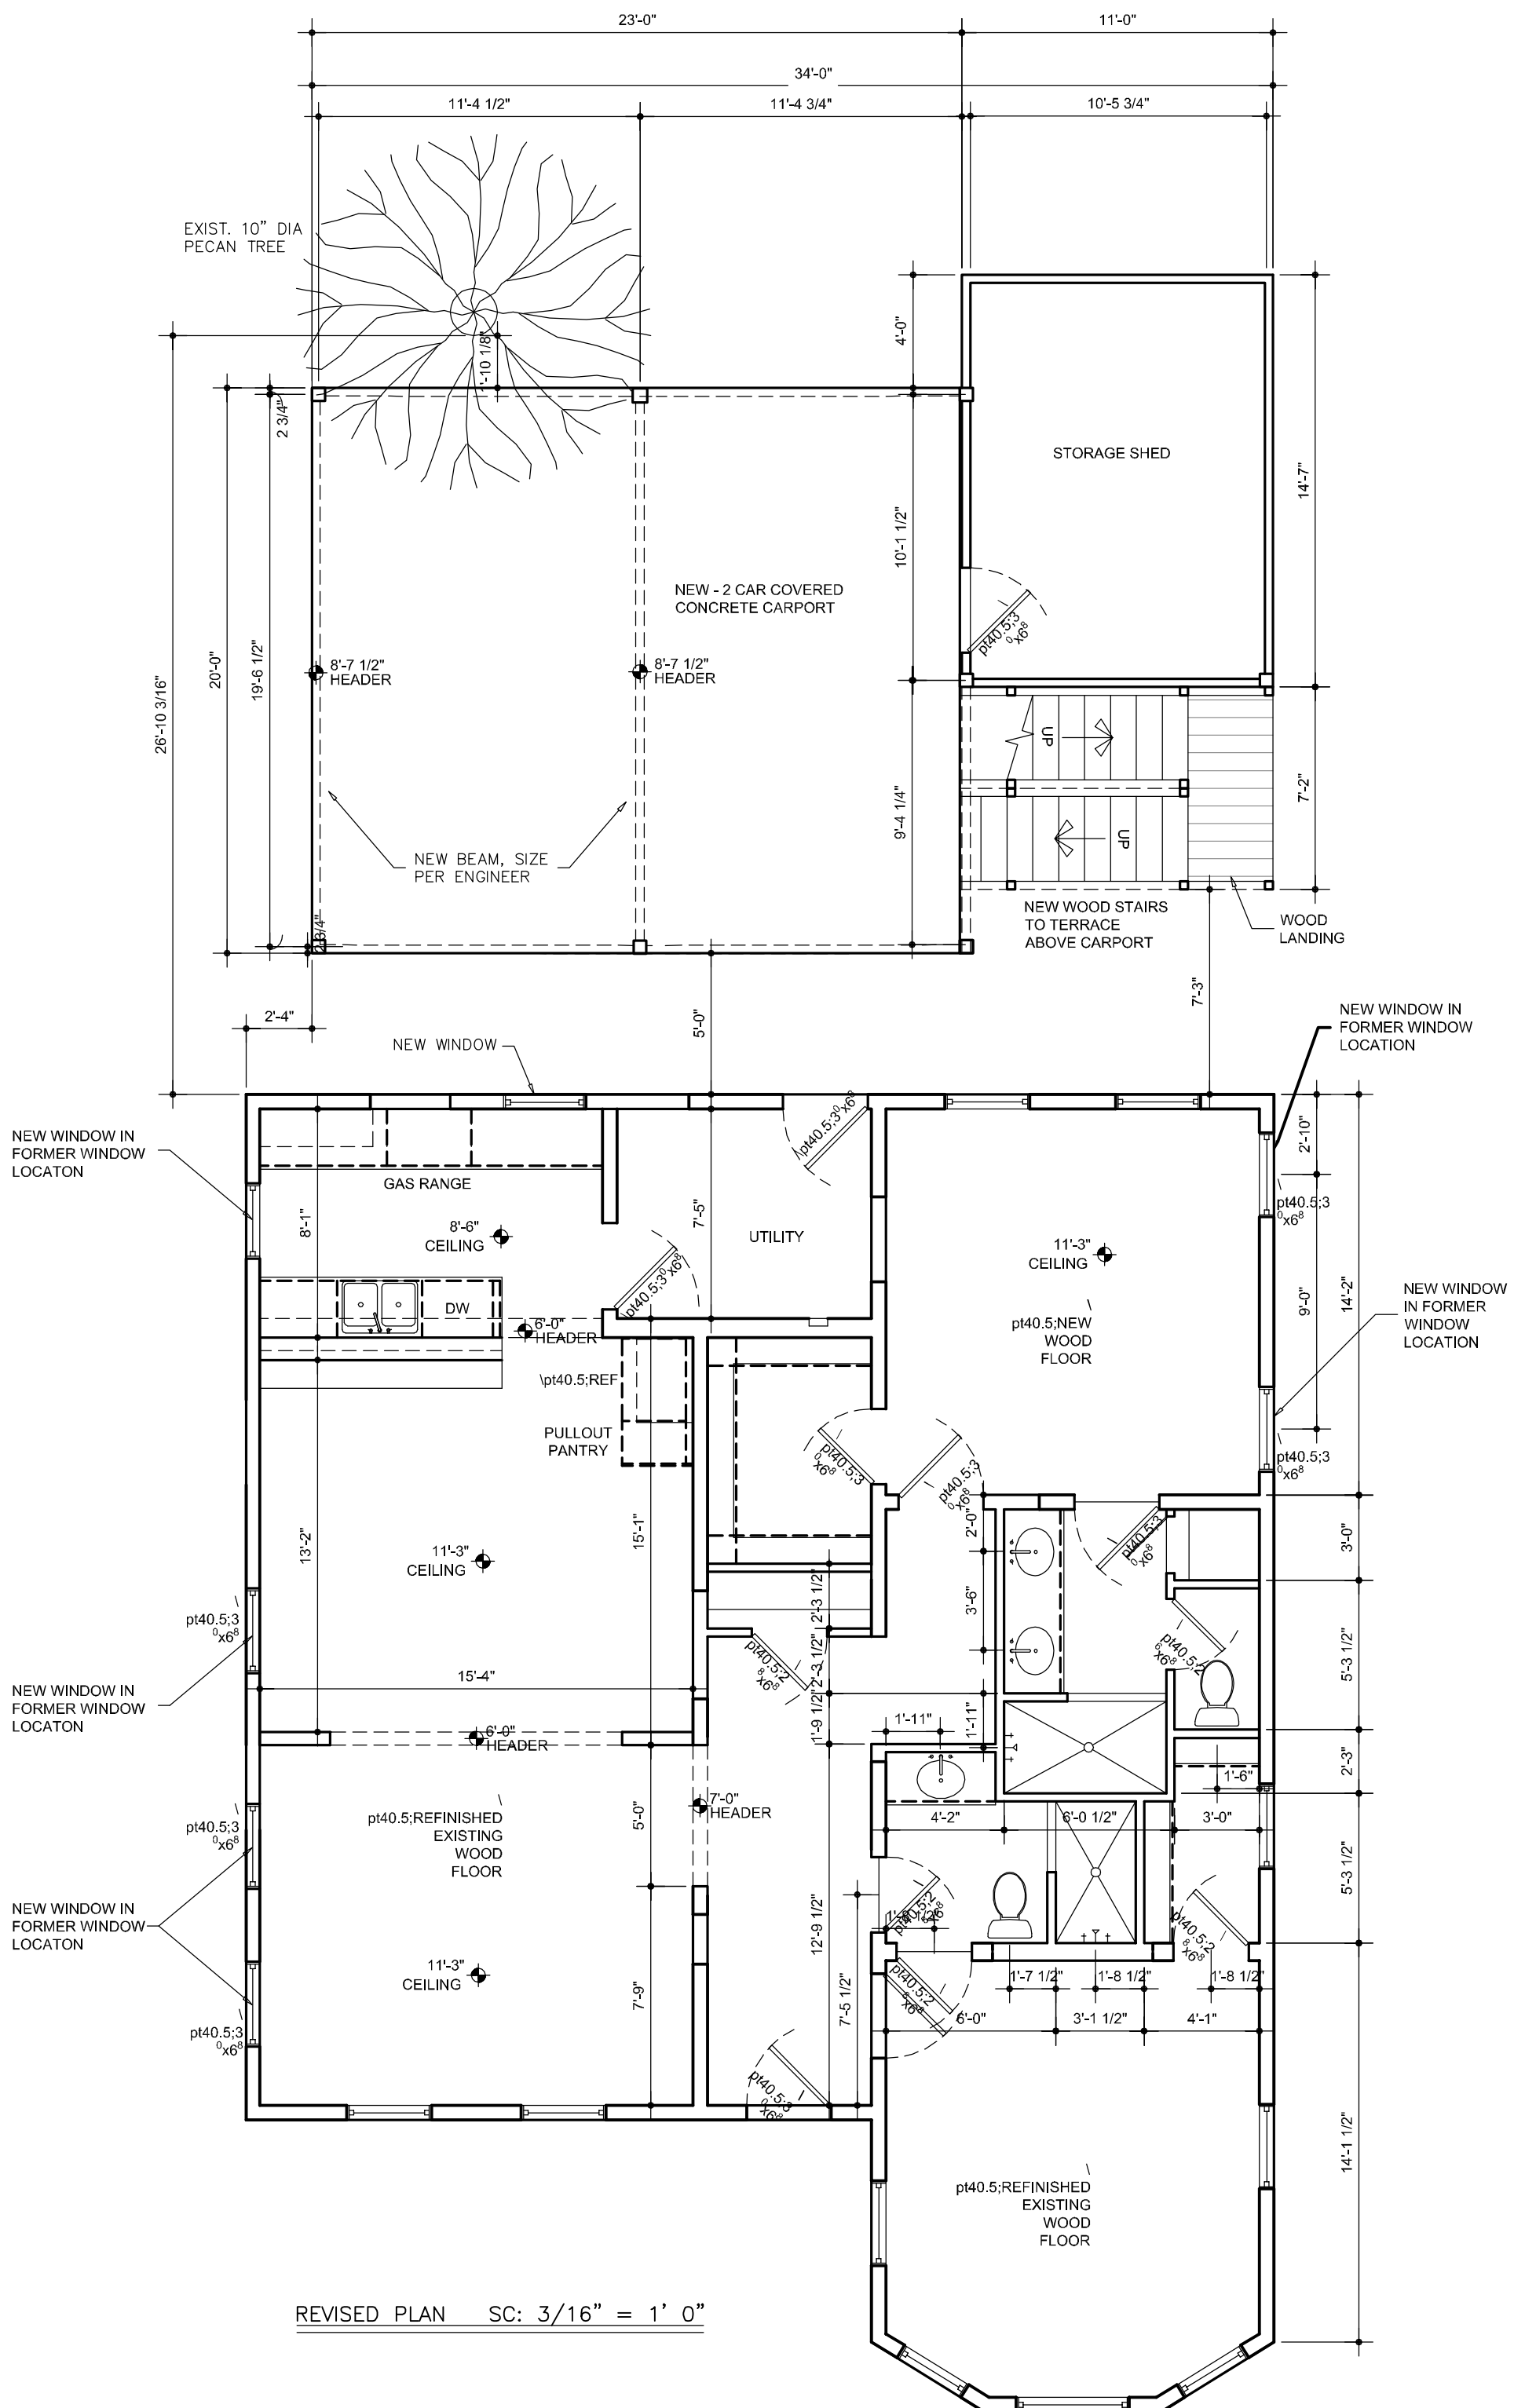


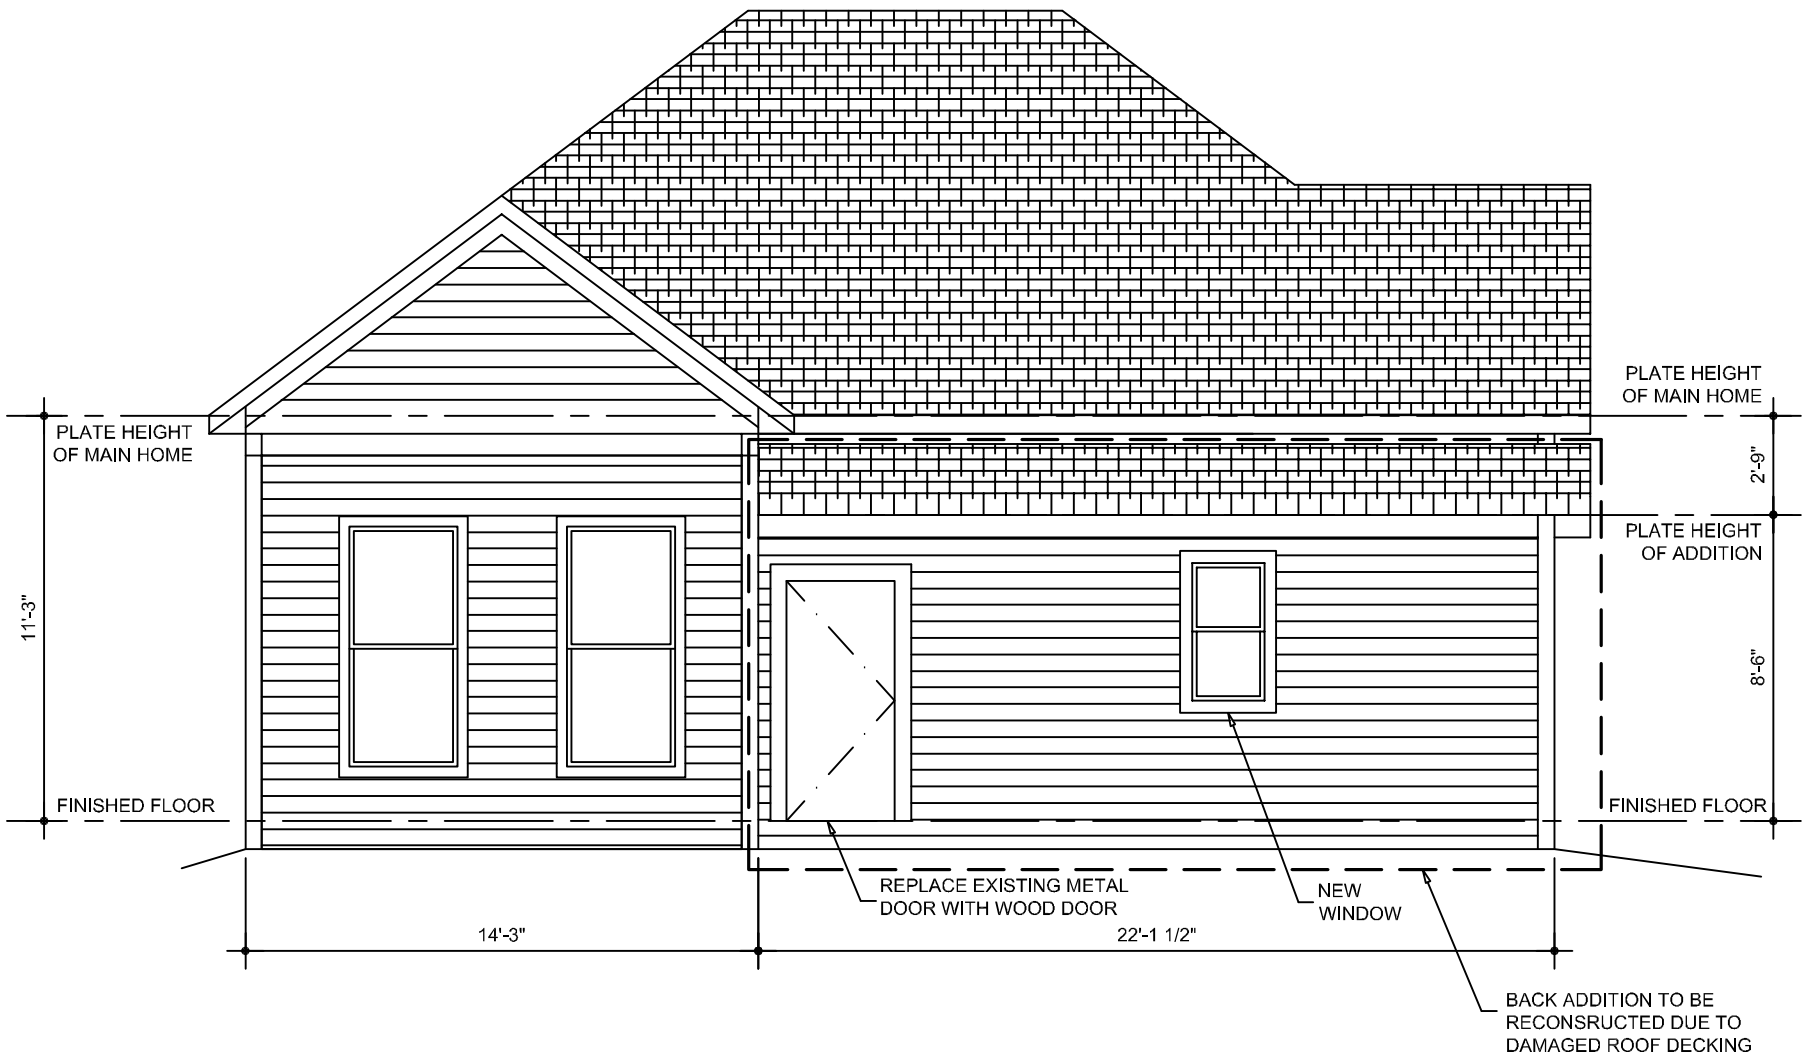


MAIN HOME EAST ELEVATION SC: 3/16" = 1' 0"

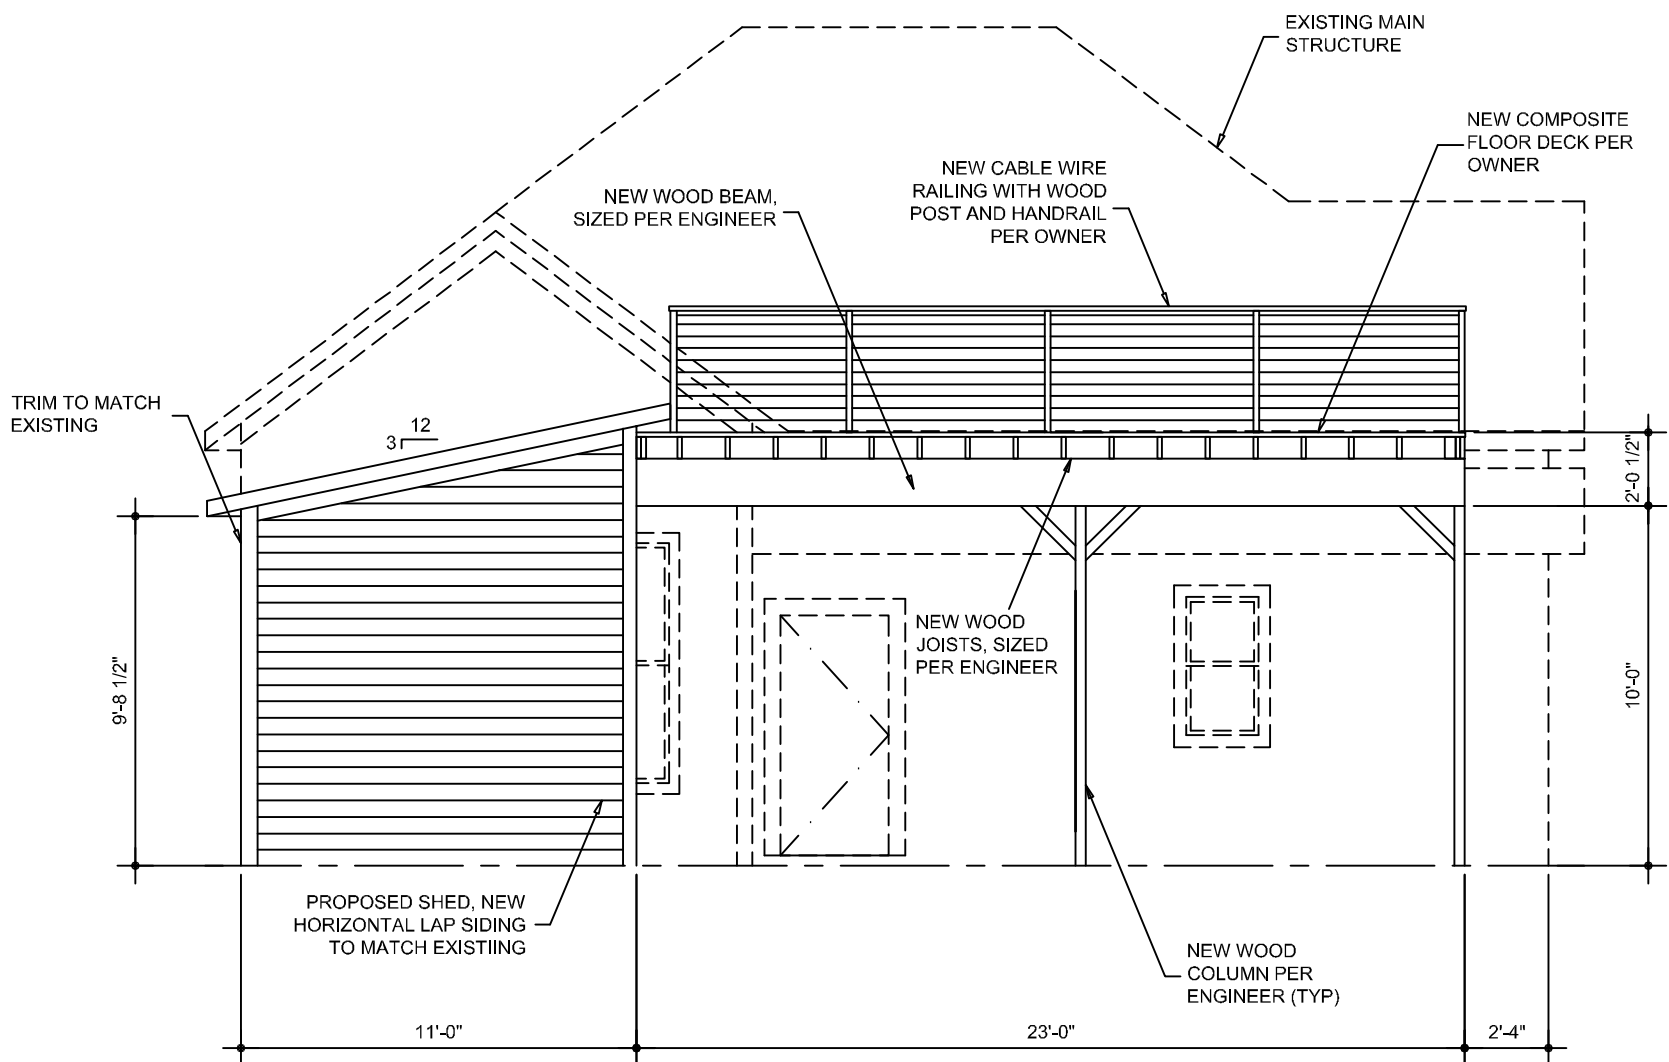

CARPORT EAST ELEVATION SC: 3/16" = 1' 0"

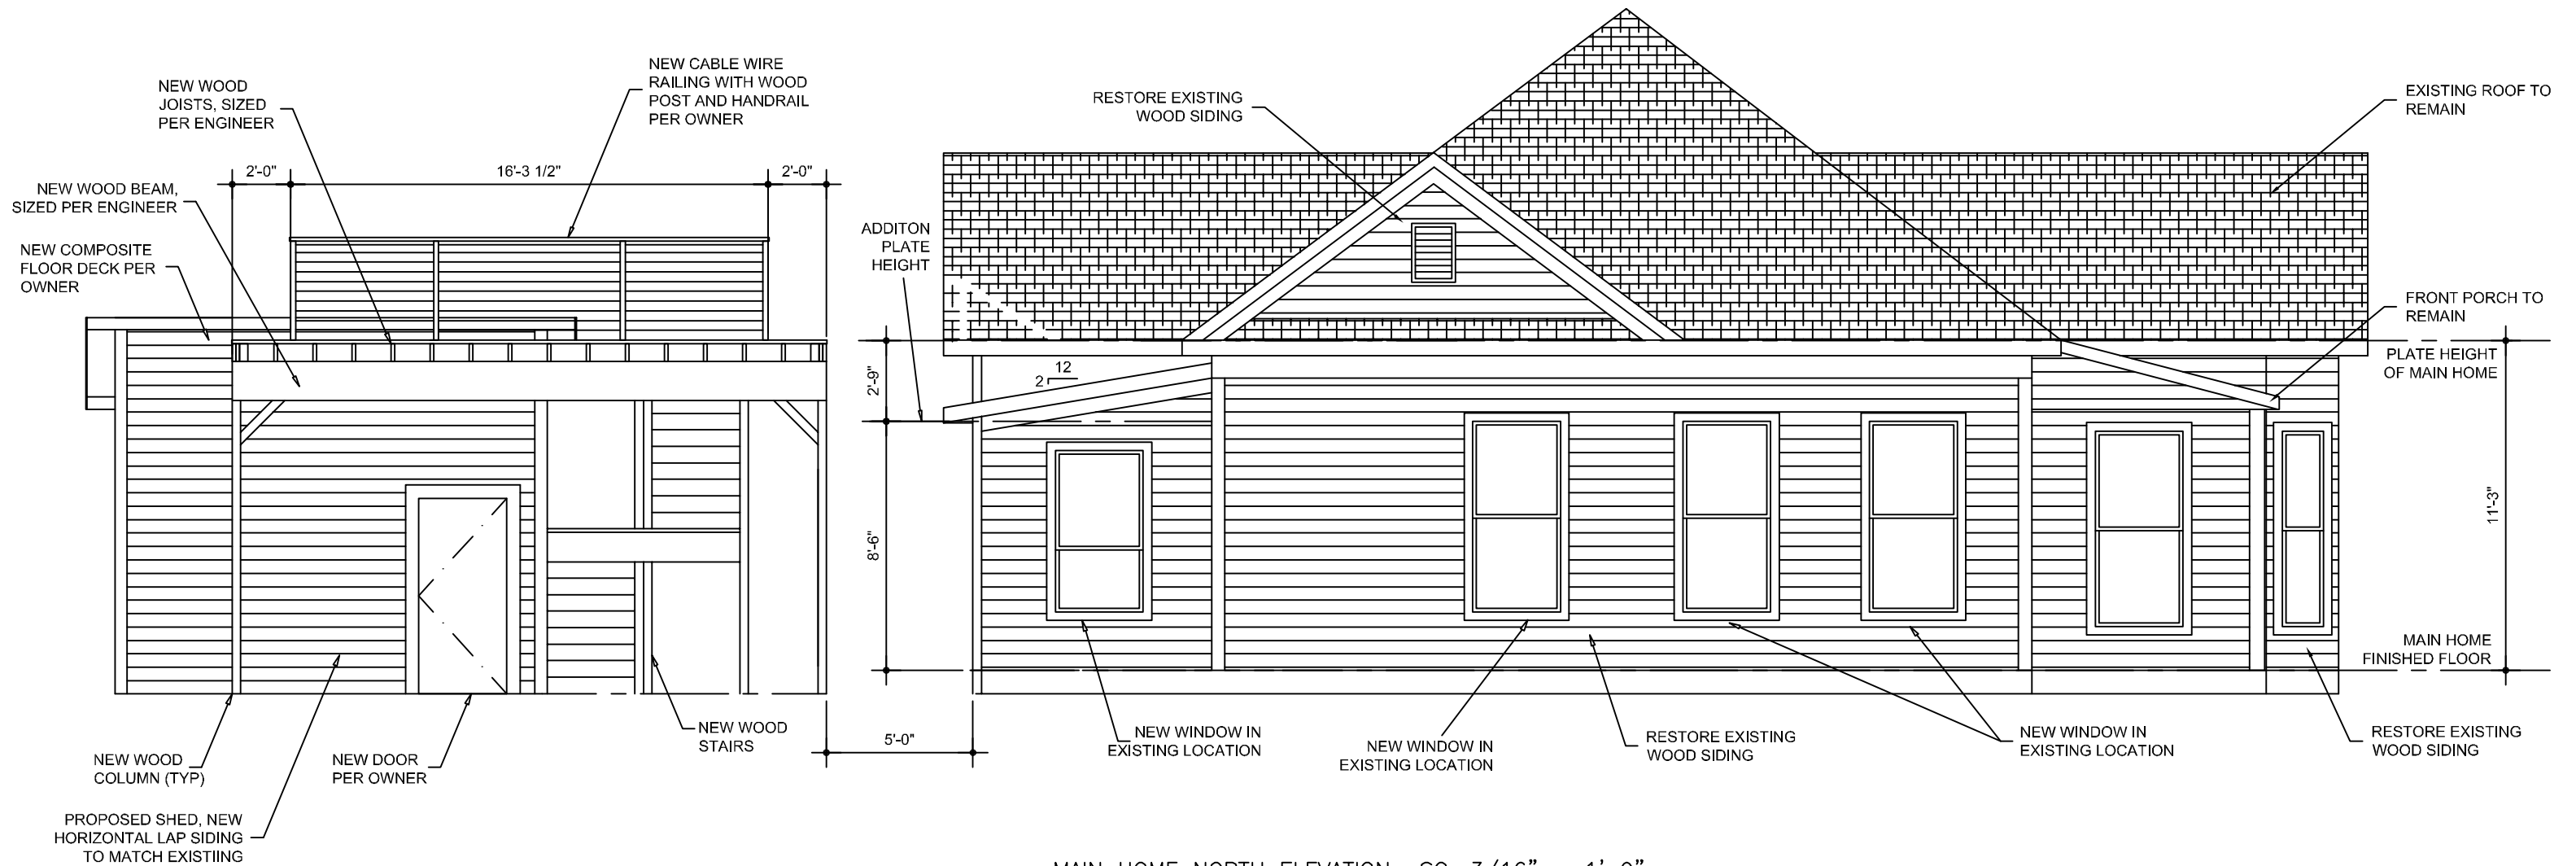

MAIN HOME NORTH ELEVATION SC: 3/16" = 1' 0"

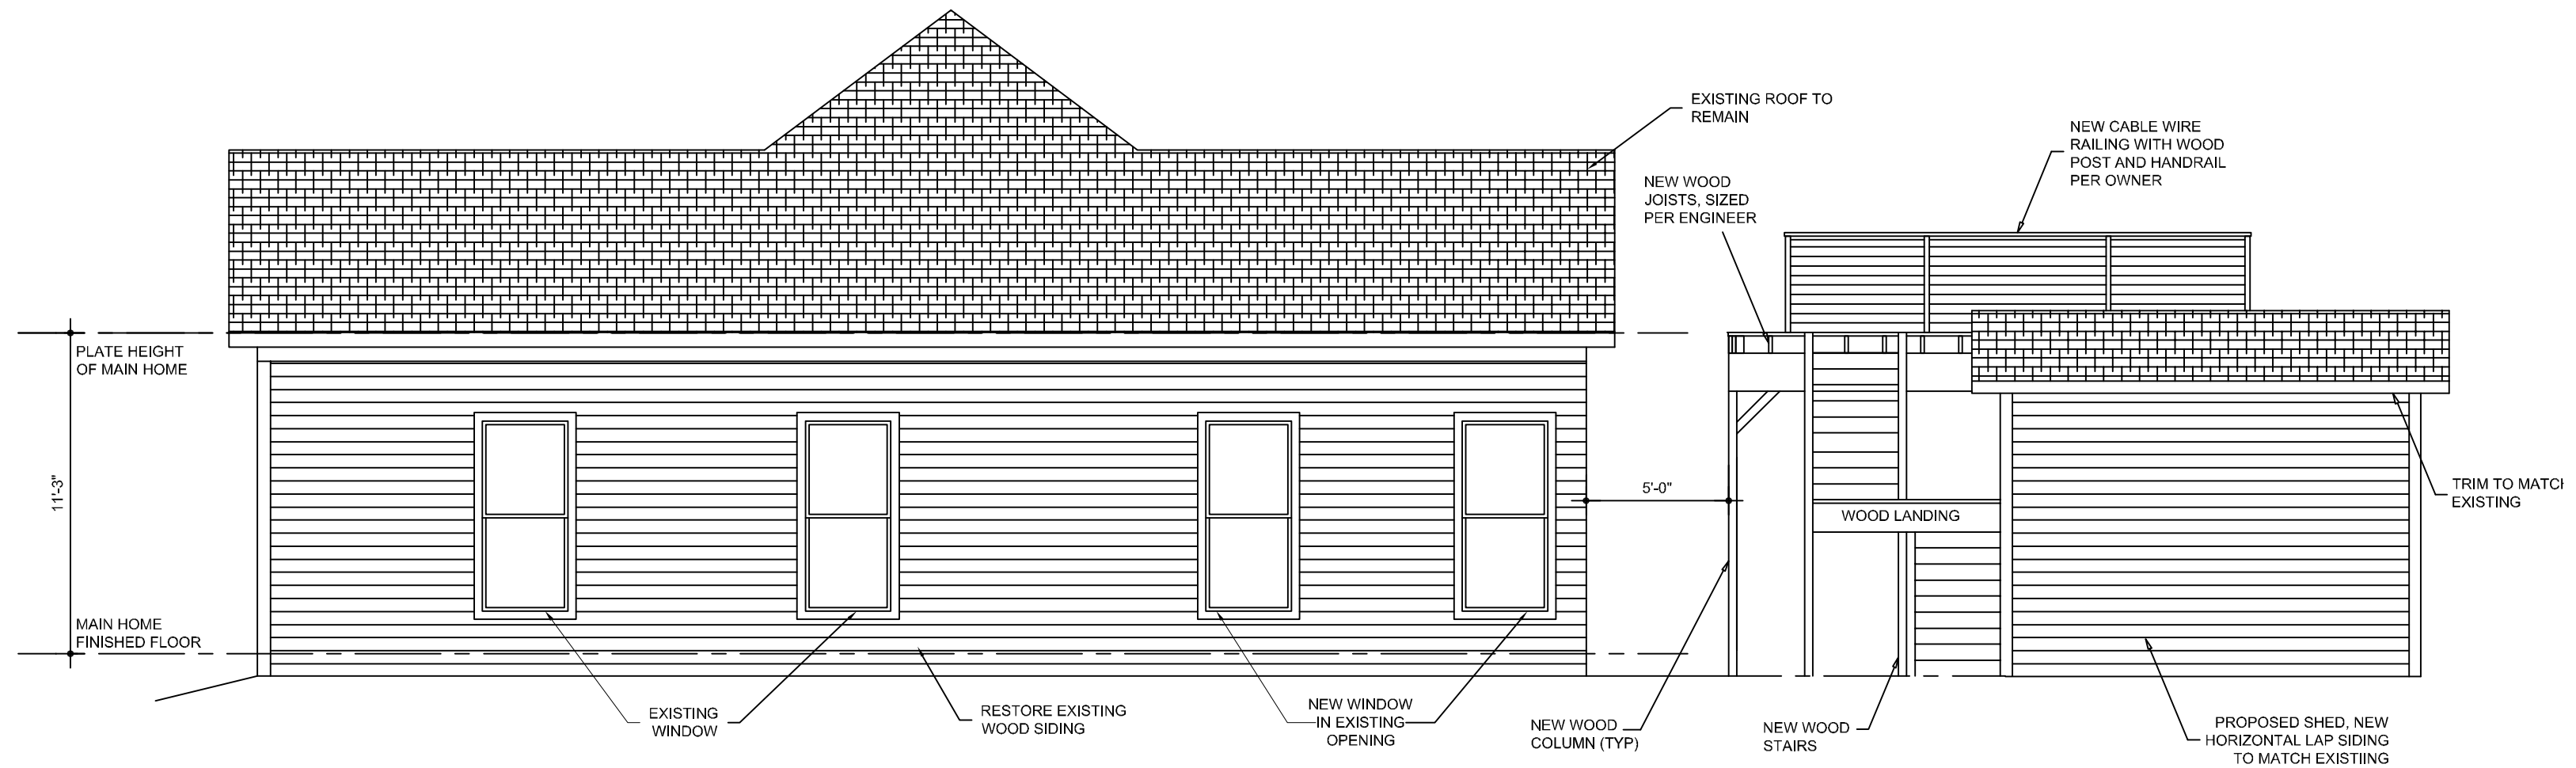

MAIN HOME SOUTH ELEVATION SC: 3/16" = 1' 0"





Guido Companies  
8526 Vidor Ave



**QUOTE BY :** Sulecia Saez

**SOLD TO :** Noe Garcia

**PO# :**

**Ship Via :** Ground

**QUOTE # :** JW2207010N1 - Version 0

**SHIP TO :**


**PROJECT NAME:** 322 N. Hackberry

**REFERENCE :**

**U-Factor Weighted Average:** 0.29


**SHGC Weighted Average:** 0.2

LINE	LOCATION SIZE INFO	BOOK CODE DESCRIPTION	NET UNIT PRICE	QTY	EXTENDED PRICE
Line 1	35 3/8 x 76	CWD3576			
	RO Size : 36 1/8 X 76 3/4	Frame Size : 35 3/8 X 76 (Outside Casing Size: 38 1/8 X 77 15/16) Custom Wood Double Hung, Auralast Pine, Natural Pine Exterior, Natural Interior, Brickmould, Standard Sill Nosing, 6 9/16 Jamb, 4/4 Thick, Standard Double Hung, White Jambliner, Concealed Interior Jamb Liner White Hardware, Deluxe Cam Lock(s) w/Concealed Tilt Latch No Finger Lifts, US National-WDMA/ASTM, PG 35, Insulated SunResist Annealed Glass, Neat, Protective Film, Silver Spacer, Argon Filled, Traditional Glz Bd, UltraVue Mesh Brilliant White Screen, IGThick=0.756(1/8 / 1/8), Clear Opening:32w, 33.1h, 7.3 sf U-Factor: 0.29, SHGC: 0.20, VLT: 0.48, Energy Rating: 14.00, CPD: JEL-N-672-10802-00001 PEV 2022.2.0.3875/PDV 6.740 (06/23/22)PW			
			\$1,252.41	5	\$6,262.05

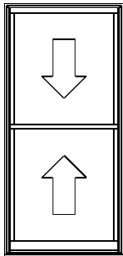

Viewed from Exterior. Scale: 1/2" = 1'

Line 2	31 3/8 x 60	CWD3160			
	RO Size : 32 1/8 X 60 3/4	Frame Size : 31 3/8 X 60 (Outside Casing Size: 34 1/8 X 61 15/16) Custom Wood Double Hung, Auralast Pine, Natural Pine Exterior, Natural Interior, Brickmould, Standard Sill Nosing, 6 9/16 Jamb, 4/4 Thick, Standard Double Hung, White Jambliner, Concealed Interior Jamb Liner White Hardware, Deluxe Cam Lock(s) w/Concealed Tilt Latch No Finger Lifts, US National-WDMA/ASTM, PG 35, Insulated SunResist Annealed Glass, Neat, Protective Film, Silver Spacer, Argon Filled, Traditional Glz Bd, UltraVue Mesh Brilliant White Screen, IGThick=0.756(1/8 / 1/8), Clear Opening:28w, 25.1h, 4.9 sf U-Factor: 0.29, SHGC: 0.20, VLT: 0.48, Energy Rating: 14.00, CPD: JEL-N-672-10802-00001 PEV 2022.2.0.3875/PDV 6.740 (06/23/22)PW			
			\$1,034.42	1	\$1,034.42

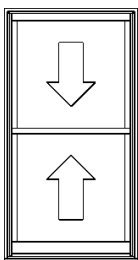

Viewed from Exterior. Scale: 1/2" = 1'

LINE	LOCATION SIZE INFO	BOOK CODE DESCRIPTION	NET UNIT PRICE	QTY	EXTENDED PRICE
------	-----------------------	--------------------------	-------------------	-----	-------------------

Line 3 DELIVERY

\$55.00 1 \$55.00

**Total:** \$7,351.47

**Bexar (8.2500%):** \$606.50

**Net Total:** \$7,957.97

**Total Units:** 7



Protect yourself when you choose JELD-WEN AuraLast pine products backed by a limited lifetime warranty against wood rot and termite damage.