
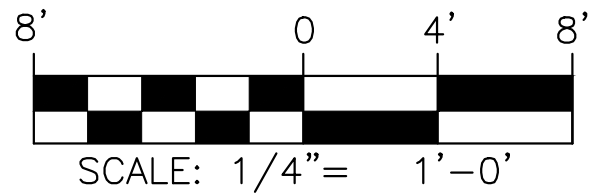
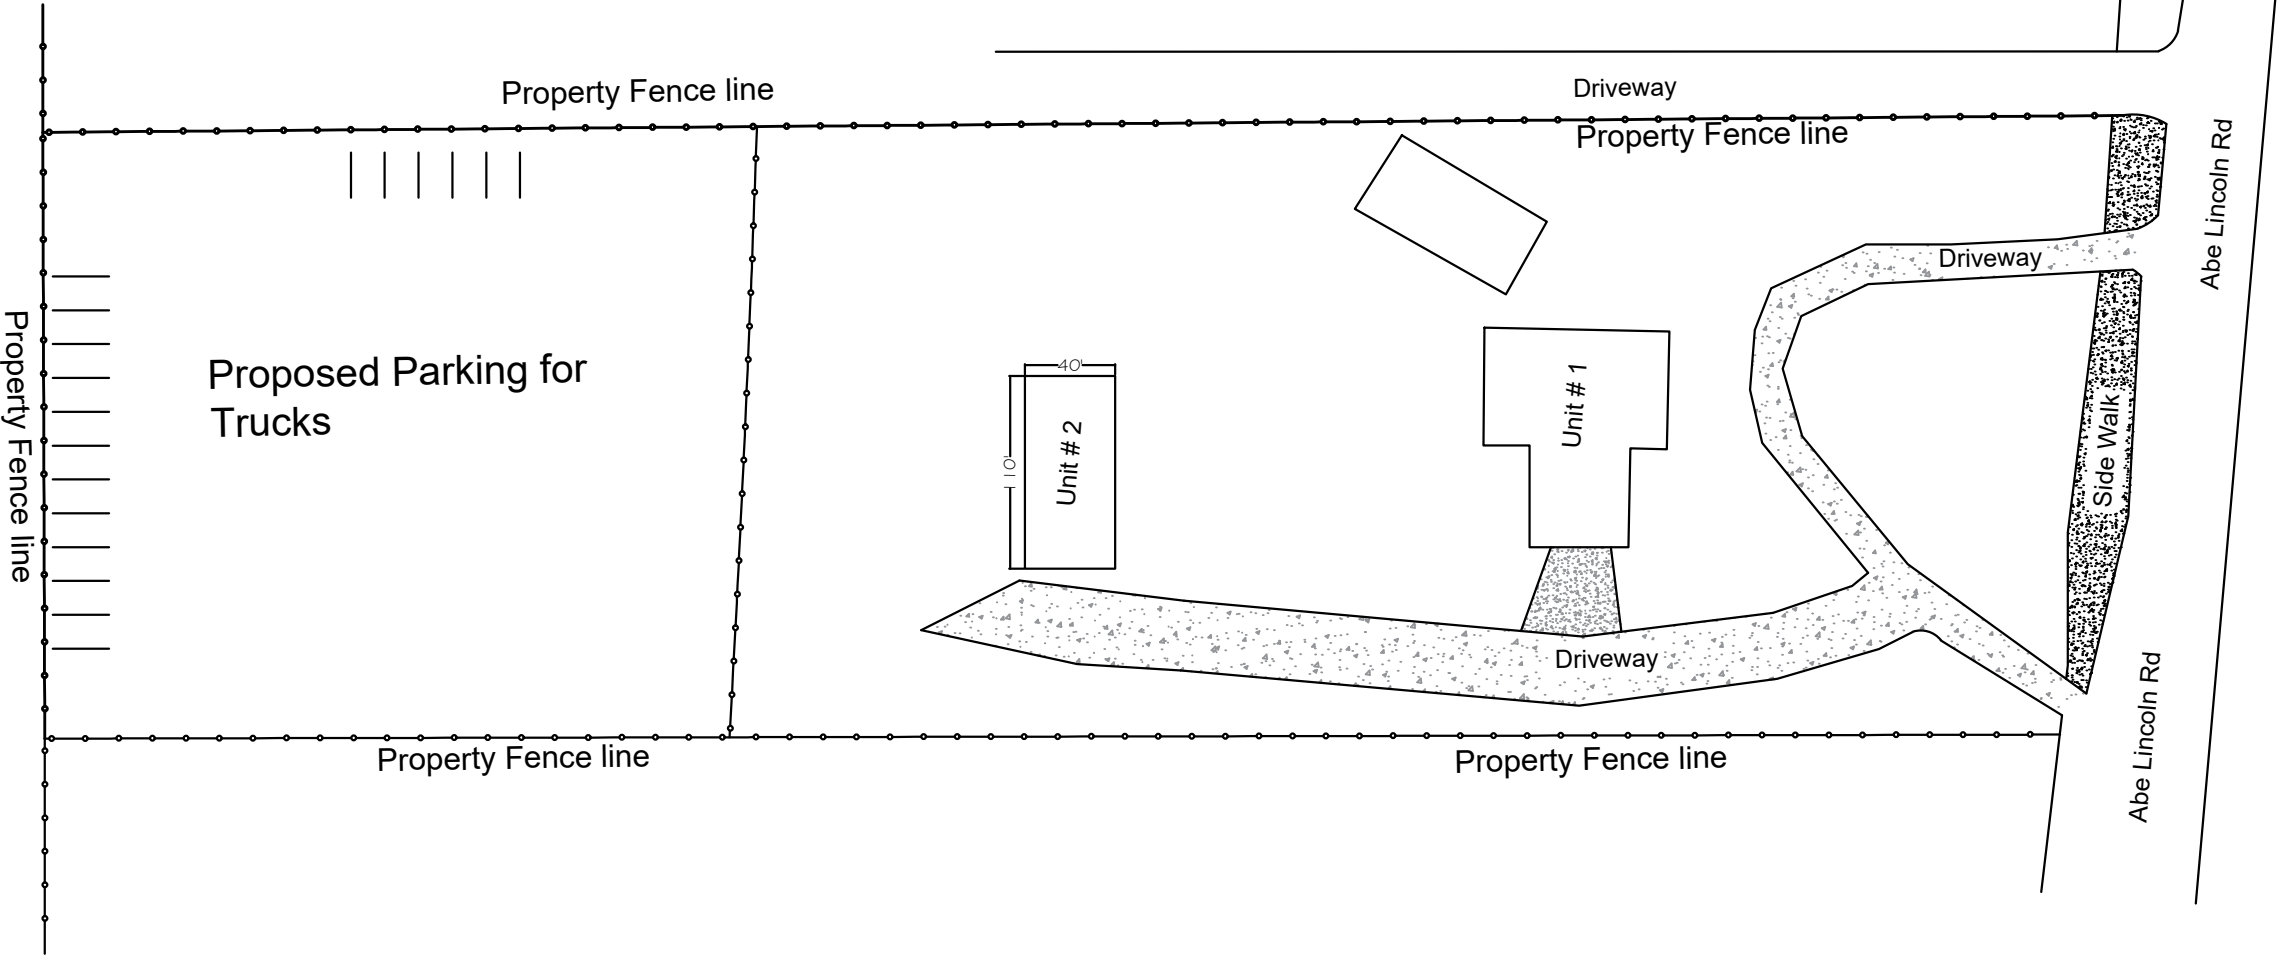


Z-2023-10700018  
From; C-3 NA and C-1  
To: C-3 CD for Oversized Vehicle Sales, Service, and Storage  
“I, Ron Mangum, the property owner, acknowledge that this site plan submitted for the purpose of rezoning this property is in accordance with all applicable provisions of the Unified Development Code. Additionally, I understand that City Council approval of a site plan in conjunction with a rezoning case does not relieve me from adherence to any/all City-adopted Codes at the time of plan submittal for building permits.”

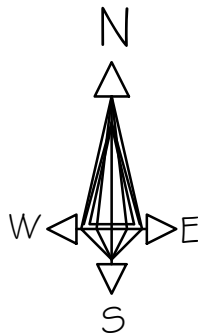

Client:

EOR Stamp:

Project:

**PROPOSED  
TRUCK PARKING**  
8491 Abe Lincoln Rd

Architect:

Issuance:

Revisions:

Date:	Description:

Date:

15/02/2023

Project Number:

Drawn By:      Checked By:

**SITE PLAN**

Sheet Title  
Sheet No.:

A001