

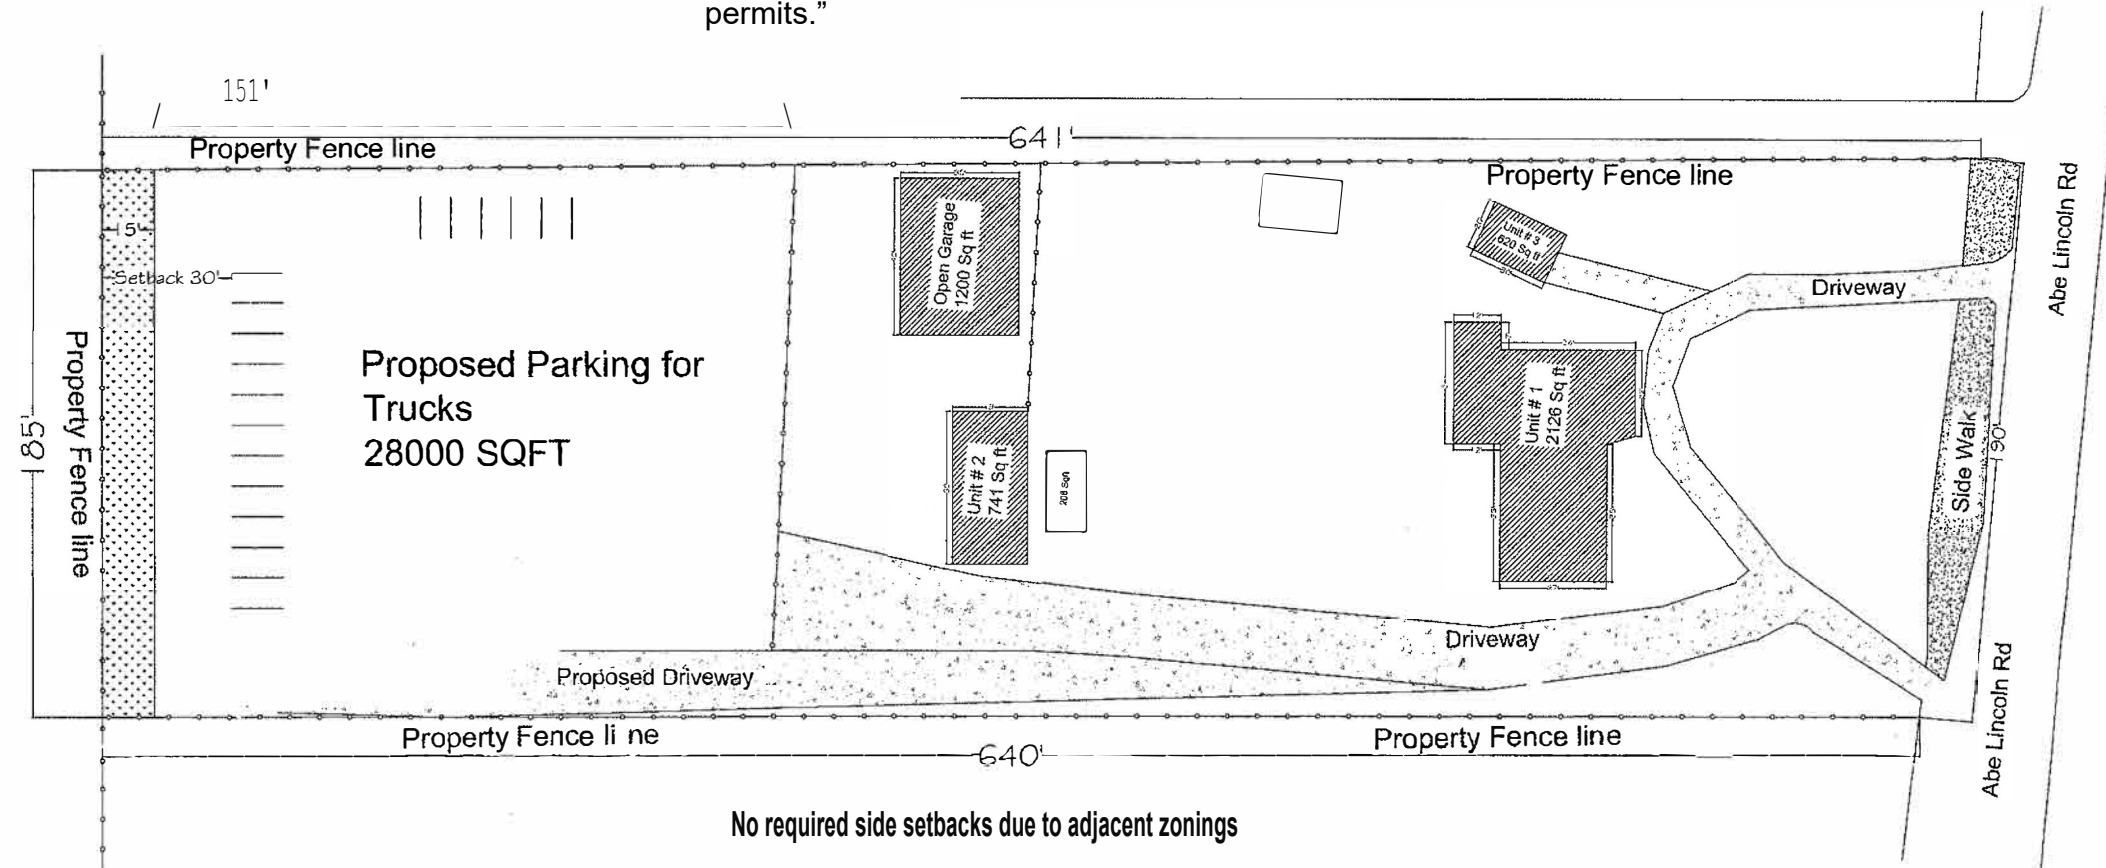
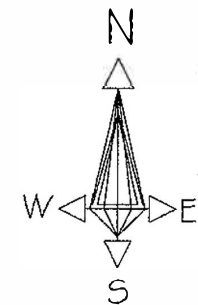


LOT AREA 119867 SFT
 UNIT # 1 2126 SFT
 UNIT # 2 740 SFT
 UNIT # 3 620 SFT
 PROPOSED PARKING 28000 SFT (Apx.)
 EXISTING DRIVEWAY 22000 SFT (Apx.)

Z-2023-10700018
 From; C-3 NA and C-1
 To: C-3 CD for Oversized Vehicle Sales, Service, and Storage
 "I, Ron Mangum, the property owner, acknowledge that this site plan submitted for the purpose of rezoning this property is in accordance with all applicable provisions of the Unified Development Code. Additionally, I understand that City Council approval of a site plan in conjunction with a rezoning case does not relieve me from adherence to any/all City-adopted Codes at the time of plan submittal for building permits."

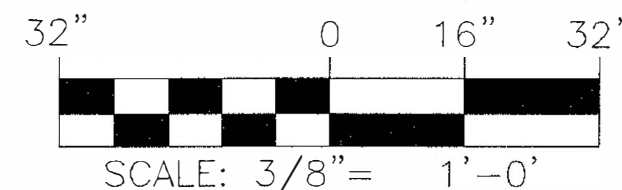

No required side setbacks due to adjacent zonings

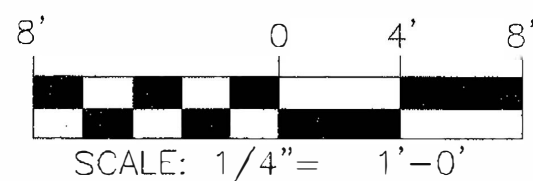

SITE LEGENDS	
FENCE LINE	
DRIVEWAY	
WALK WAY	
REAR BUFFER LANDSCAPING	

Client:

EOR Stamp:

Project:

PROPOSED TRUCK PARKING
 8491 Abe Lincoln Rd, San Antonio, TX 78240, USA

Architect:

Issuance:

Revisions:

Date	Description
15/02/2023	

Date: 15/02/2023

Project Number:

Drawn By: Checked By:

SITE PLAN

Sheet Title

Sheet No.: A001