


Z-2023-10700090 CD

From: "R-4" Residential Single-Family District
To: "R-4 CD" Residential Single-Family District with Conditional Use for two (2) dwelling units.

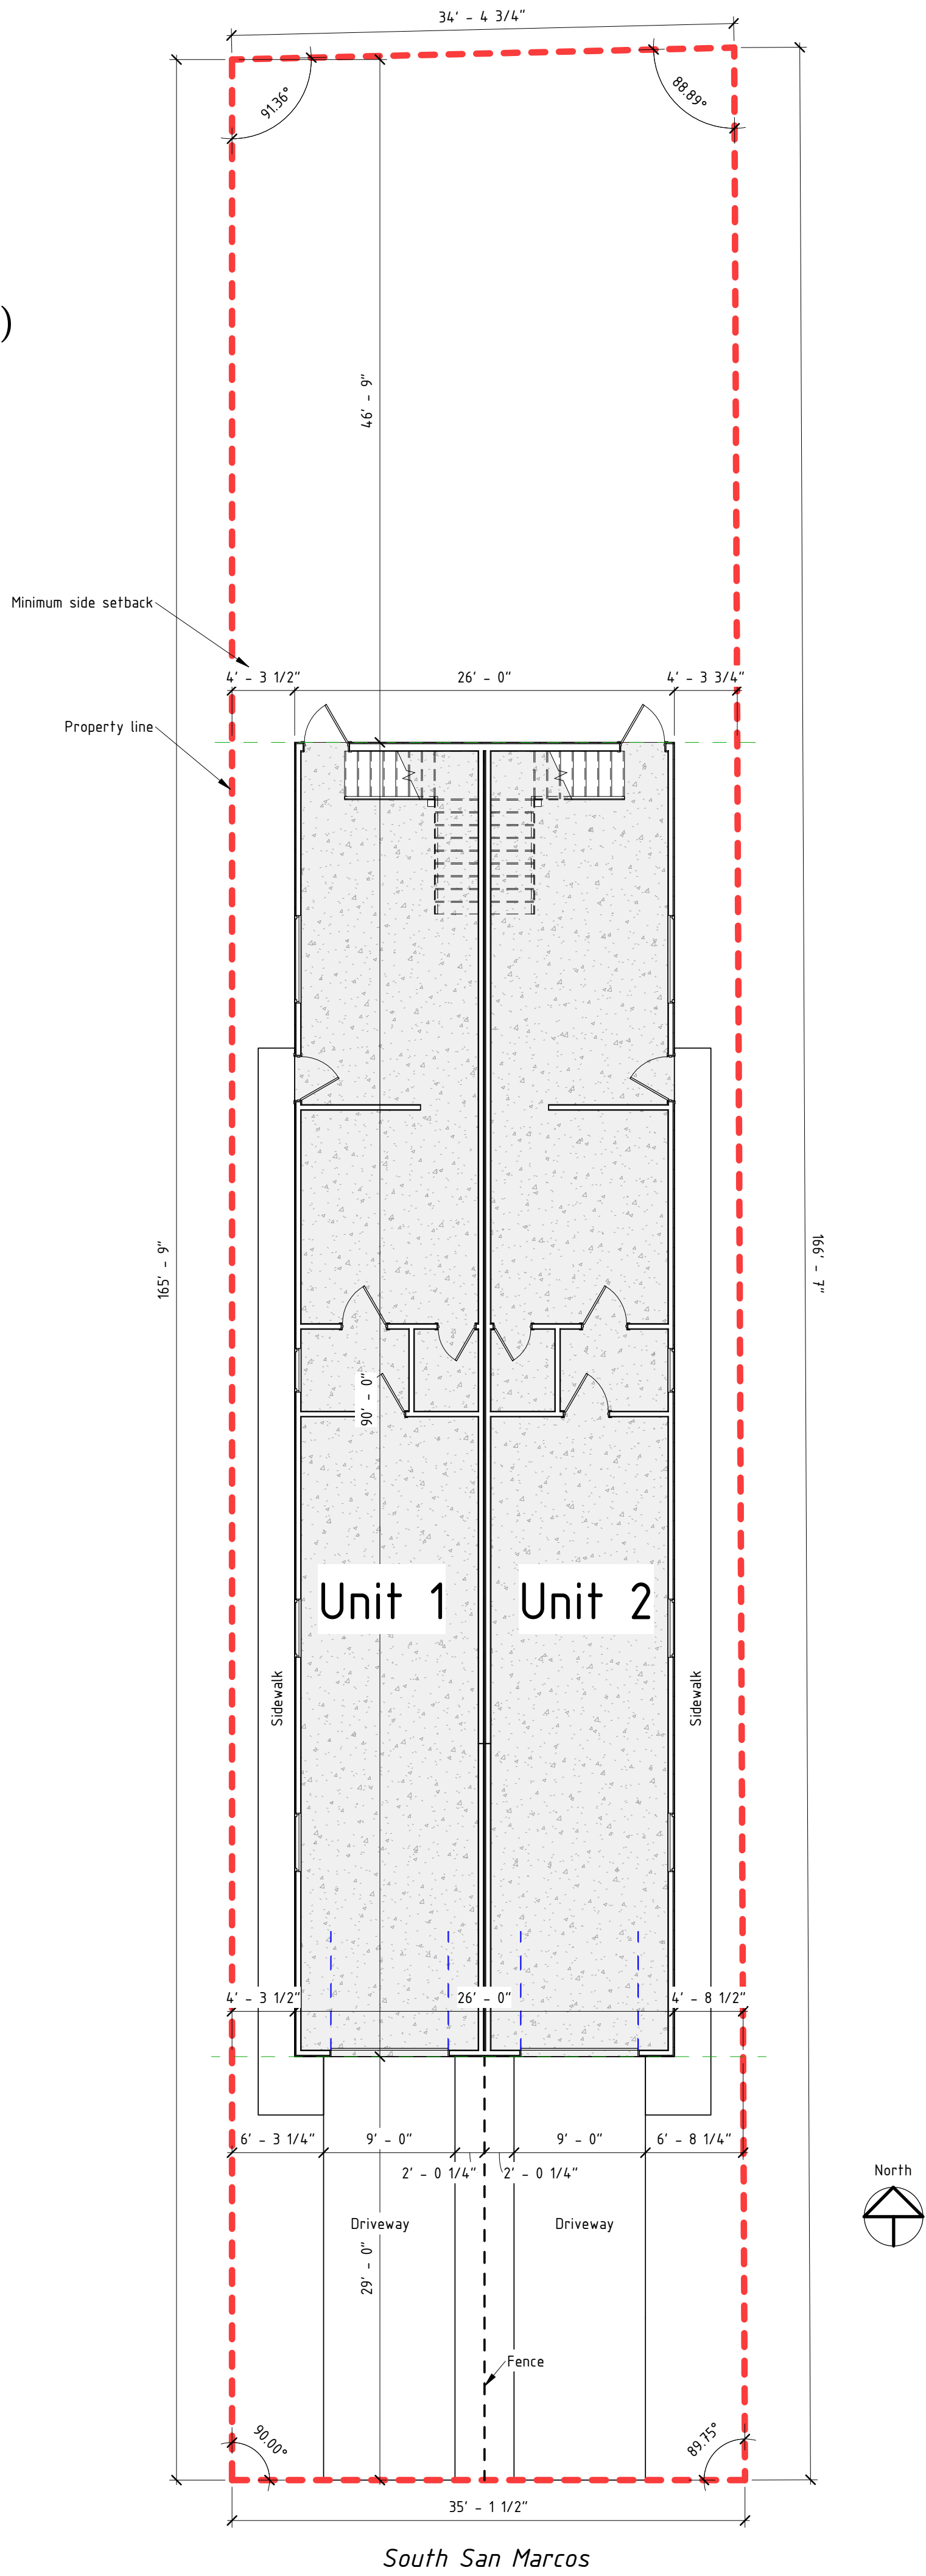

1 Site Plan
SCALE: 1/8" = 1'-0"

“I,Francisco Morales , the property owner, acknowledge that this site plan submitted for the purpose of rezoning this property is in accordance with all applicable provisions of the Unified Development Code. Additionally, I understand that City Council approval of a site plan in conjunction with a rezoning case does not relieve me from adherence to any/all City-adopted Codes at the time of plan submittal for building permits.”



Residential Construction
319 South San Marcos
San Antonio, Texas

No.	Description	Date
1	For approval	12/15/22

Project number	
Date	12/15/2022
SITE PLAN	
A0.1	
Scale	1/8" = 1'-0"