



**Z-2021-10700154 CD**

**From: R-5  
To IDZ-2 with uses  
permitted for 4 units**

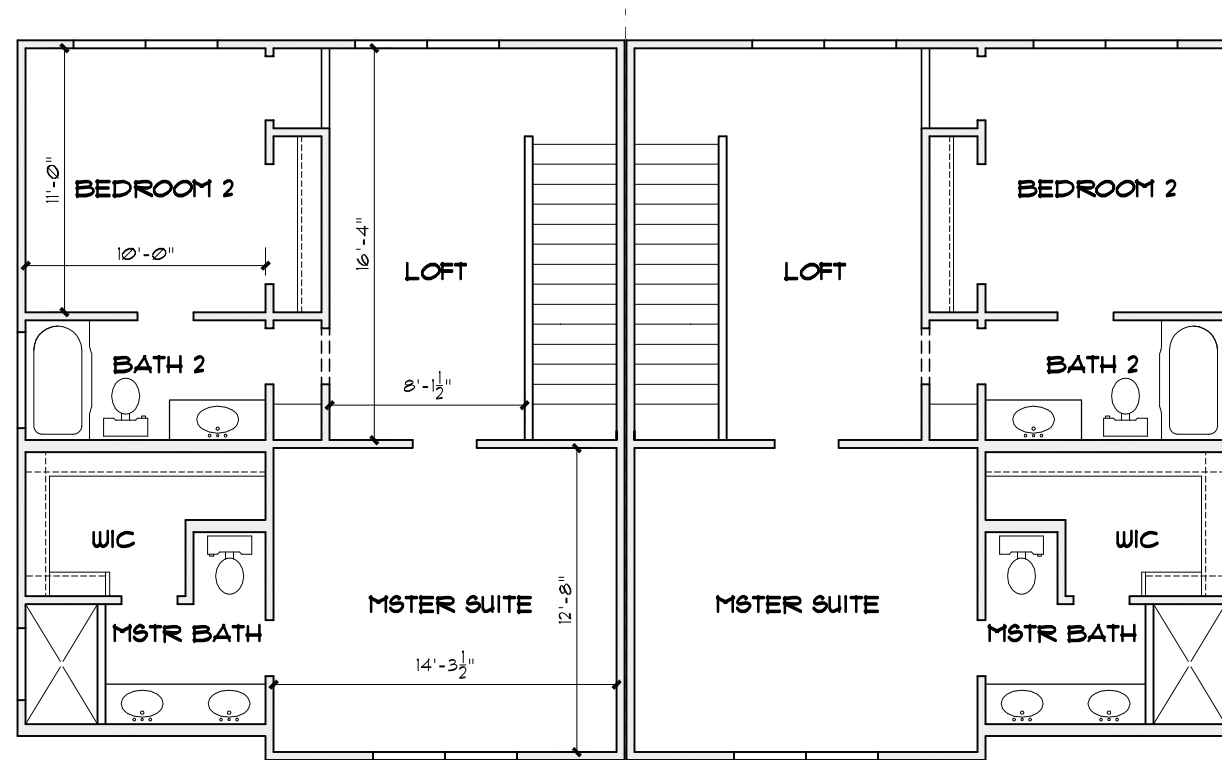

**2nd FLOOR PLAN 701#ea**  
SCALE: 1/4" = 1'-0"

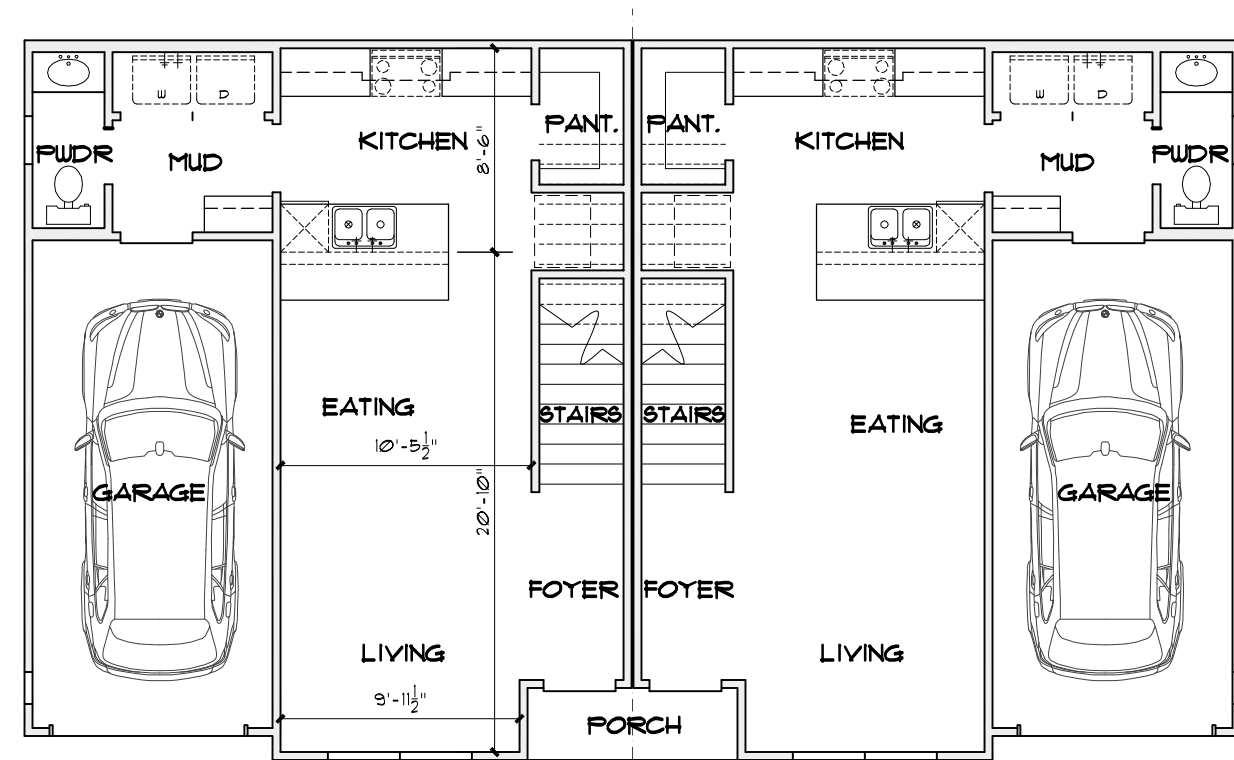


**1st FLOOR PLAN 521#ea**  
SCALE: 1/4" = 1'-0"

TOTAL LIVING 1,223#ea

PRELIMINARY CONCEPT  
203 HOSACK AVE.  
SAN ANTONIO, TEXAS.


**San Antonio Investment Acquisitions, LLC , the property owner, acknowledge that this site plan submitted for the purpose of rezoning this property is in accordance with all applicable provisions of the Unified Development Code. Additionally, I understand that City Council approval of a site plan in conjunction with a rezoning case does not relieve me from adherence to any/all City-adopted Codes at the time of plan submittal for building permits.**

HOSACK AVE.

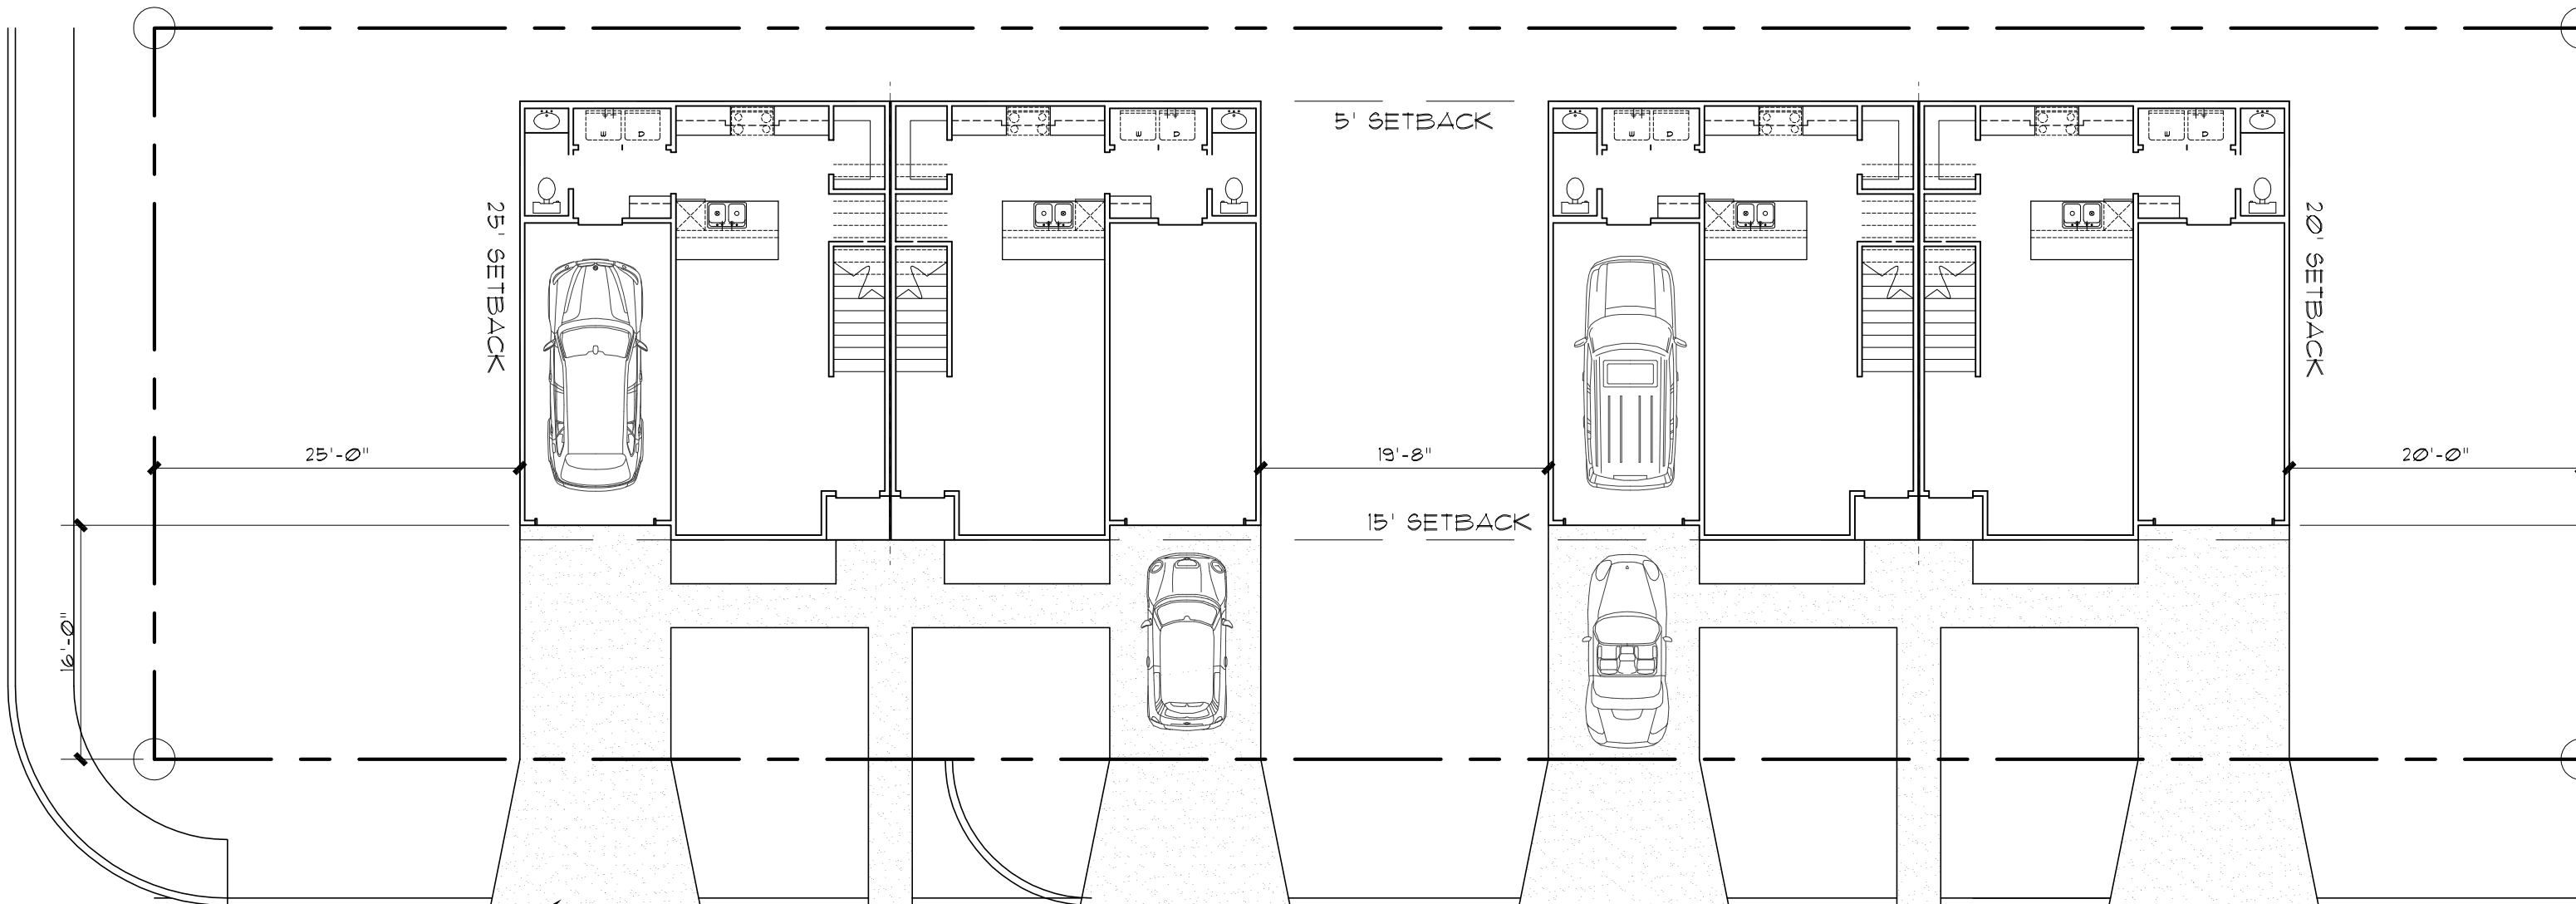


NEW CONC.  
APPROACH

BLOOM AVE.

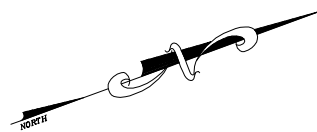

# SITE PLAN

SCALE: 3/32" = 1'-0"

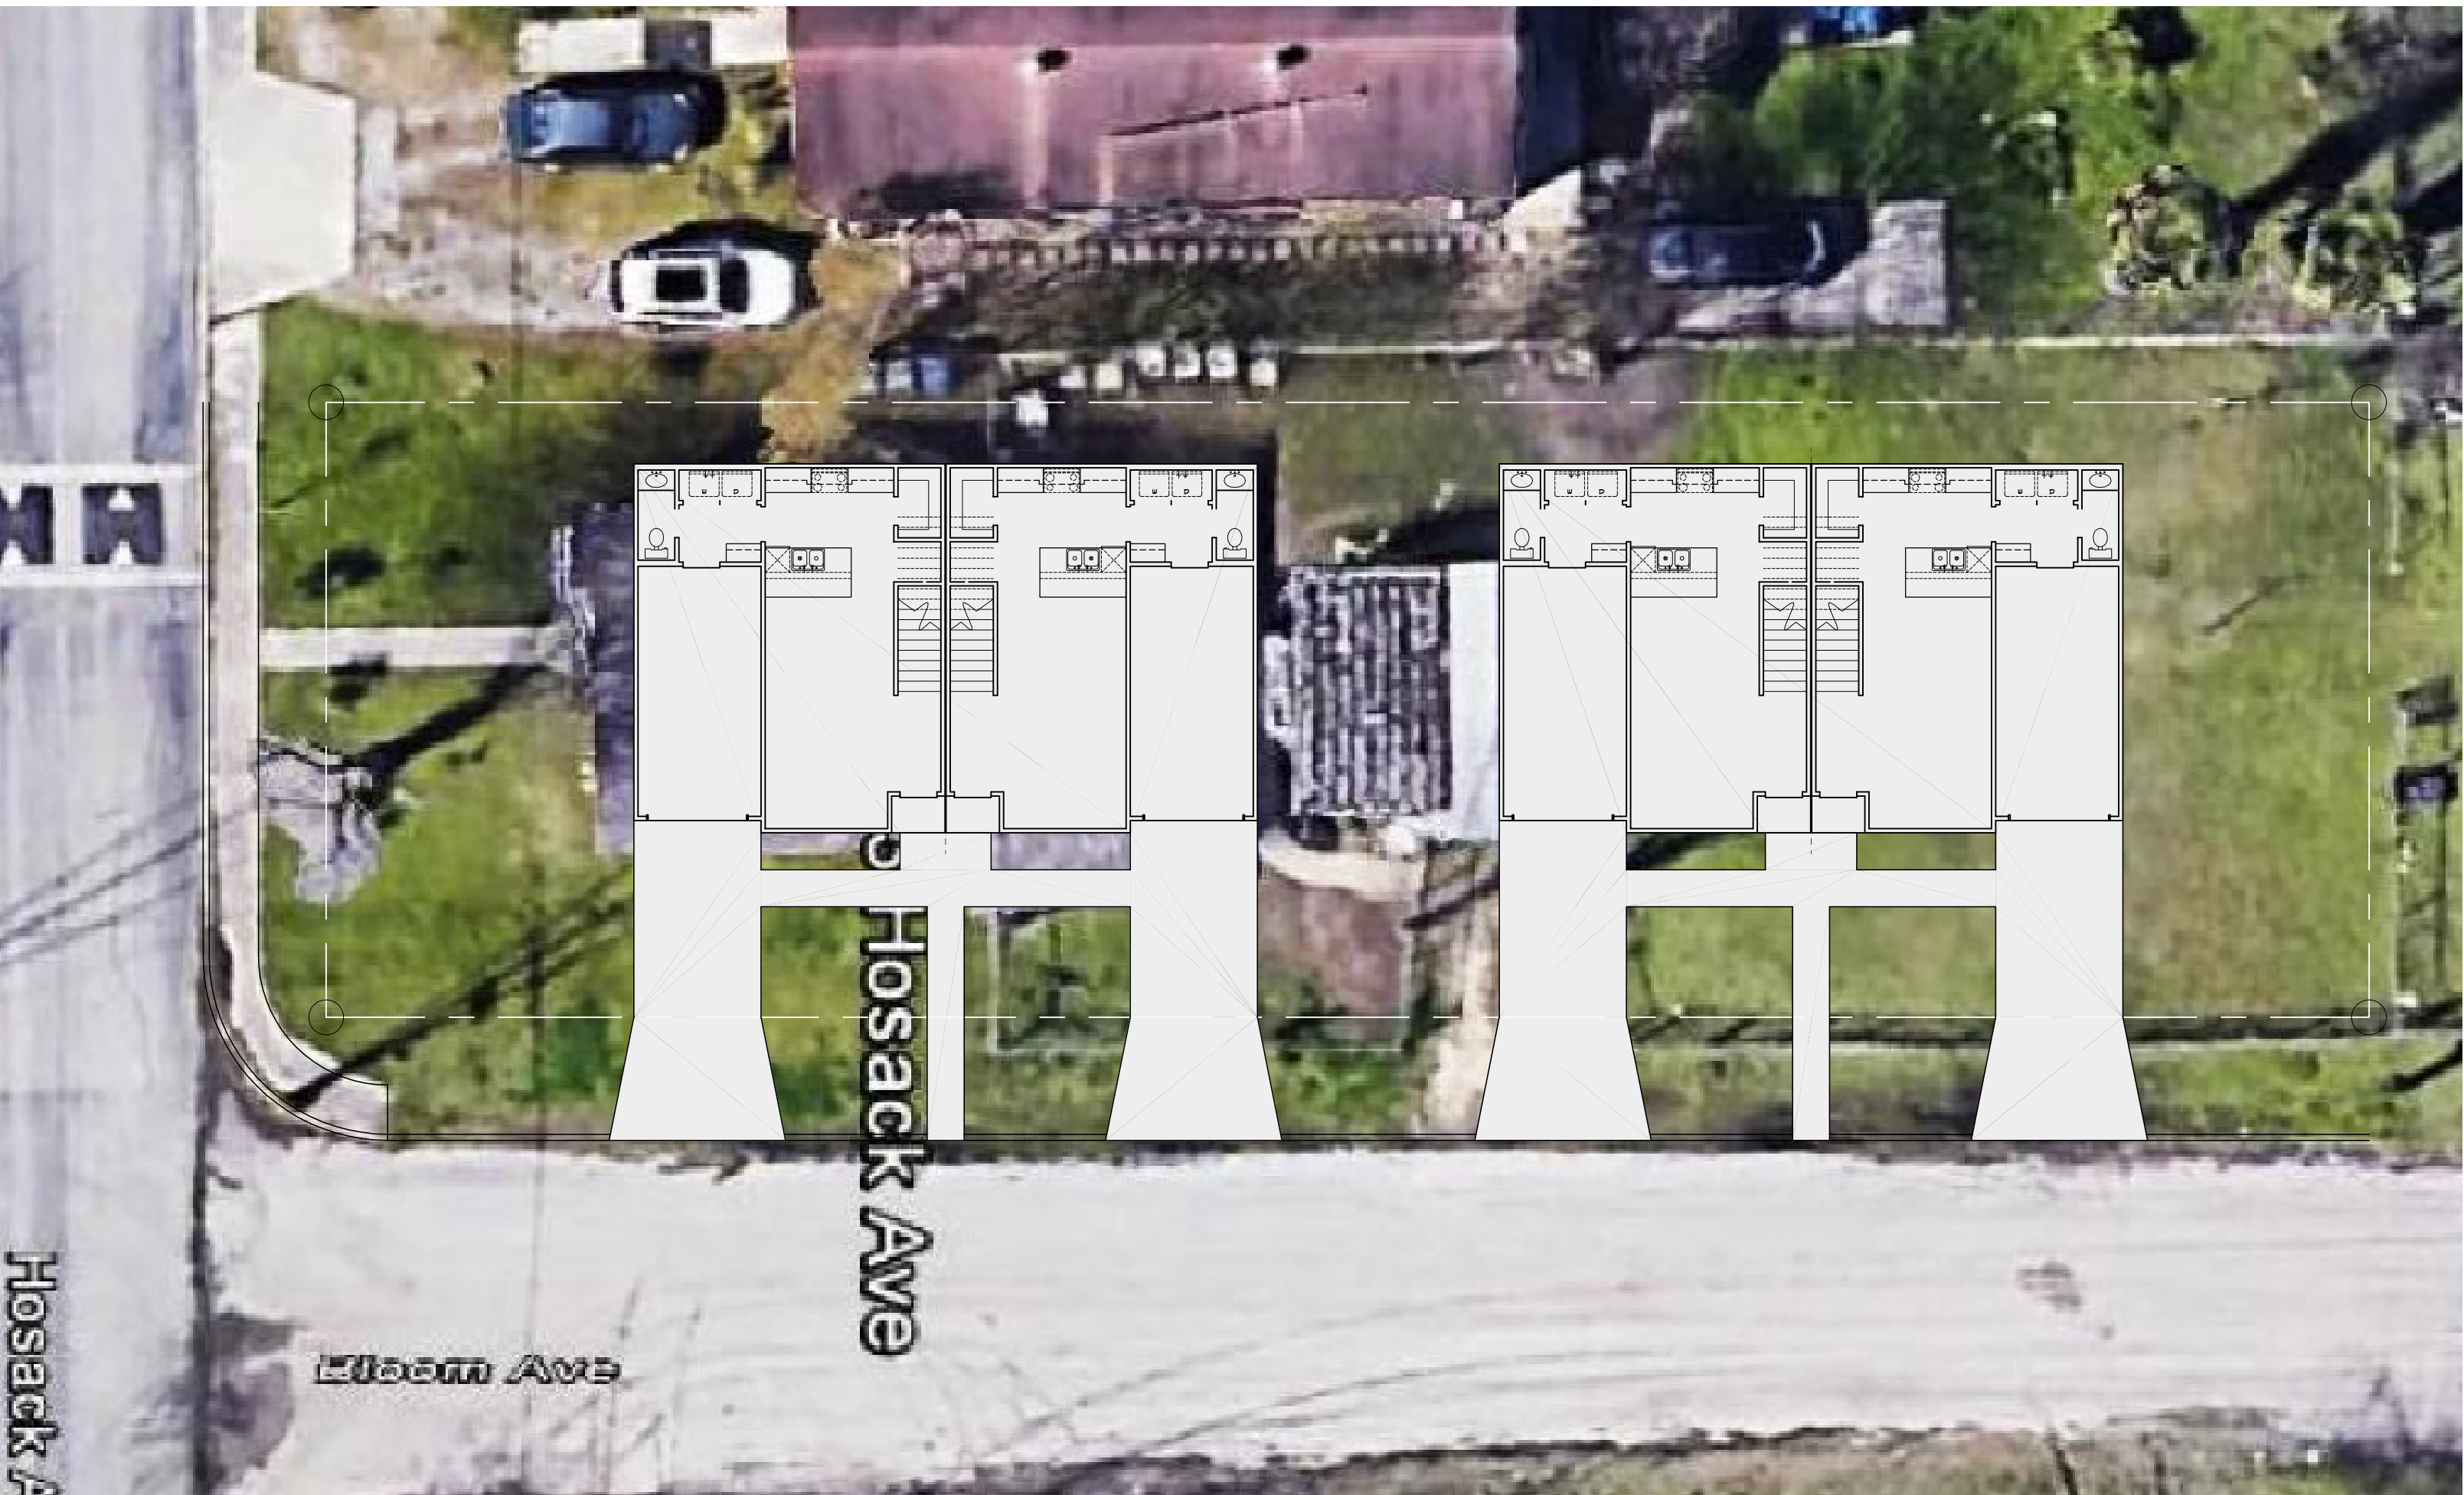

MA

Hosack Ave

Elm St

Hosack Ave