


The following statement: "I, John Paul Negem, Chief Financial & Real Estate Officer of Texas Research & Technology Foundation, the property owner, acknowledge that this site plan submitted for the purpose of rezoning this property is in accordance with all applicable provisions of the Unified Development Code. Additionally, I understand that City Council approval of a site plan in conjunction with a rezoning case does not relieve me from adherence to any/all City adopted Codes at the time of plan submittal for building AUG 04, 2021

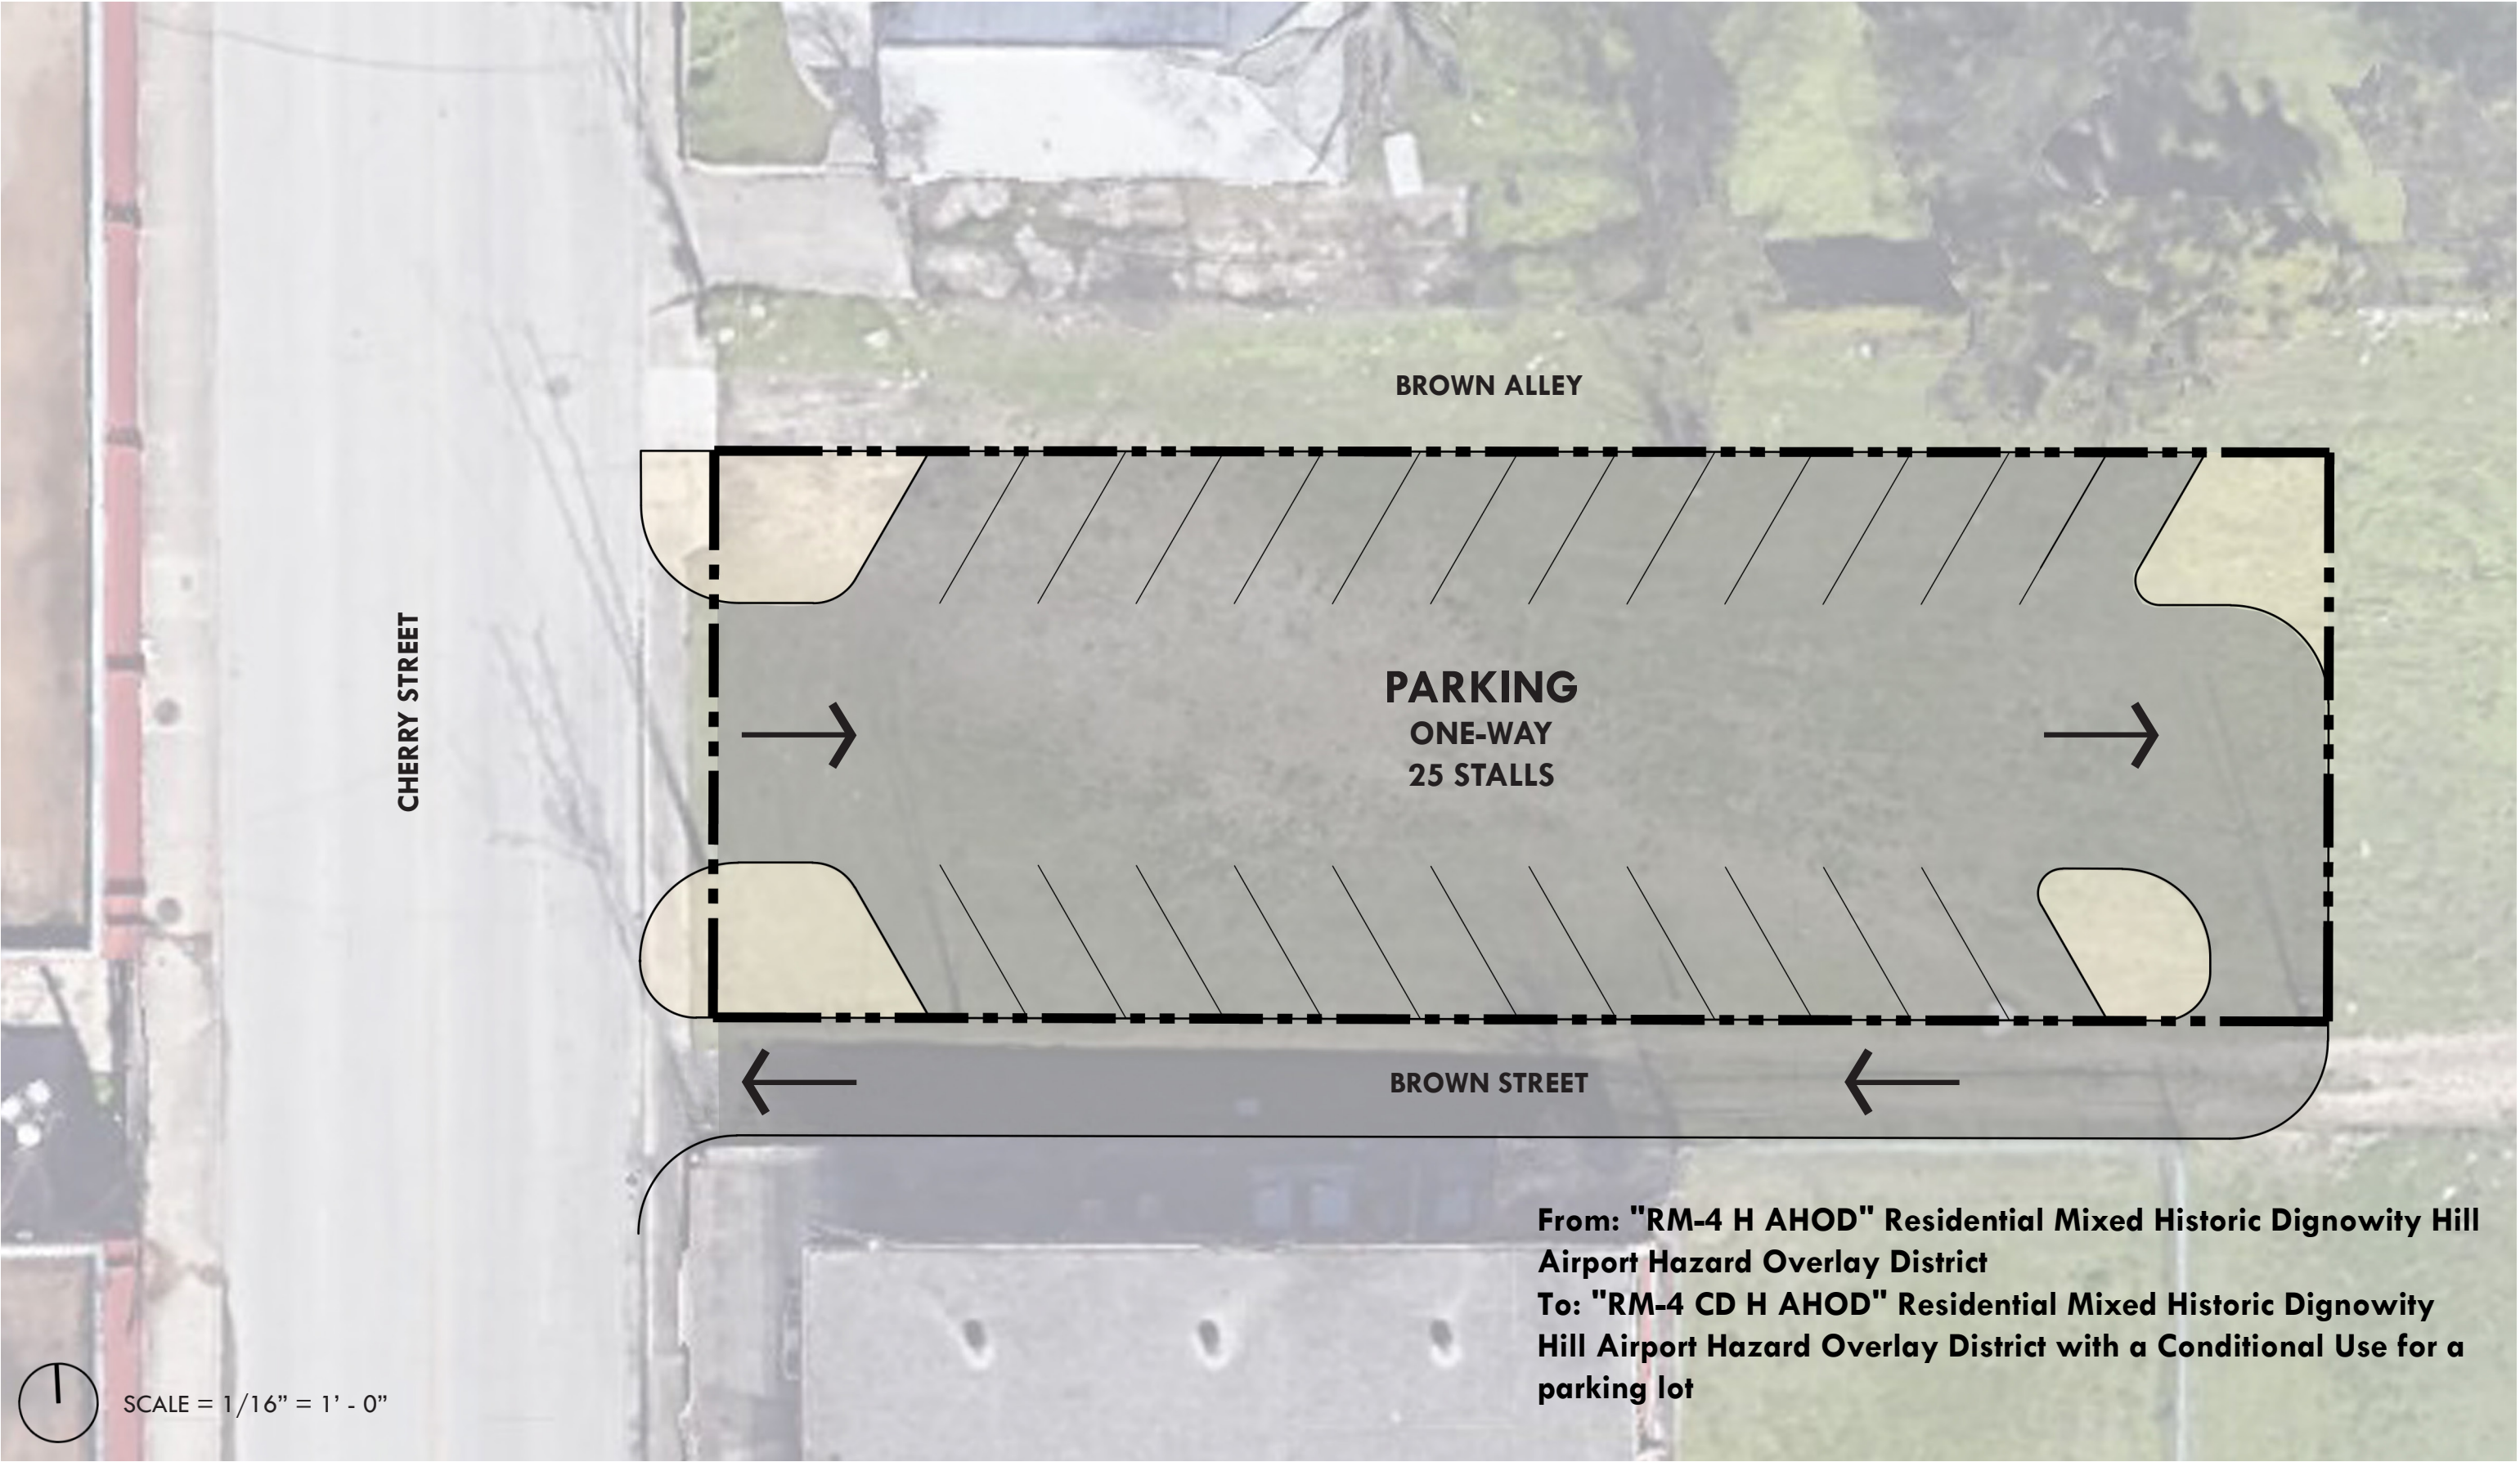

SCALE = 1/16" = 1' - 0"

From: "RM-4 H AHOD" Residential Mixed Historic Dignowity Hill Airport Hazard Overlay District  
To: "RM-4 CD H AHOD" Residential Mixed Historic Dignowity Hill Airport Hazard Overlay District with a Conditional Use for a parking lot