



From: "C-3 MLOD-1 MLR-2 ERZD" General Commercial
Camp Bullis Military Lighting Overlay Military Lighting
Region 2 Edwards Recharge Zone District

To: "C-2 S MLOD-1 MLR-2 ERZD" Commercial Camp
Bullis Military Lighting Overlay Military Lighting Region 2
Edwards Recharge Zone District with Specific Use
Authorization for Animal Clinic

I, Vision Veterinary Properties, LLC, the
property owner, acknowledge that this
site plan submitted for the purpose of
rezoning this property is in accordance
with all applicable provisions of the
Unified Development Code. Additionally,
I understand that City Council approval
of a site plan in conjunction with a
rezoning case does not relieve me from
adherence to any/all City-adopted Codes
at the time of plan submittal for building
permits.

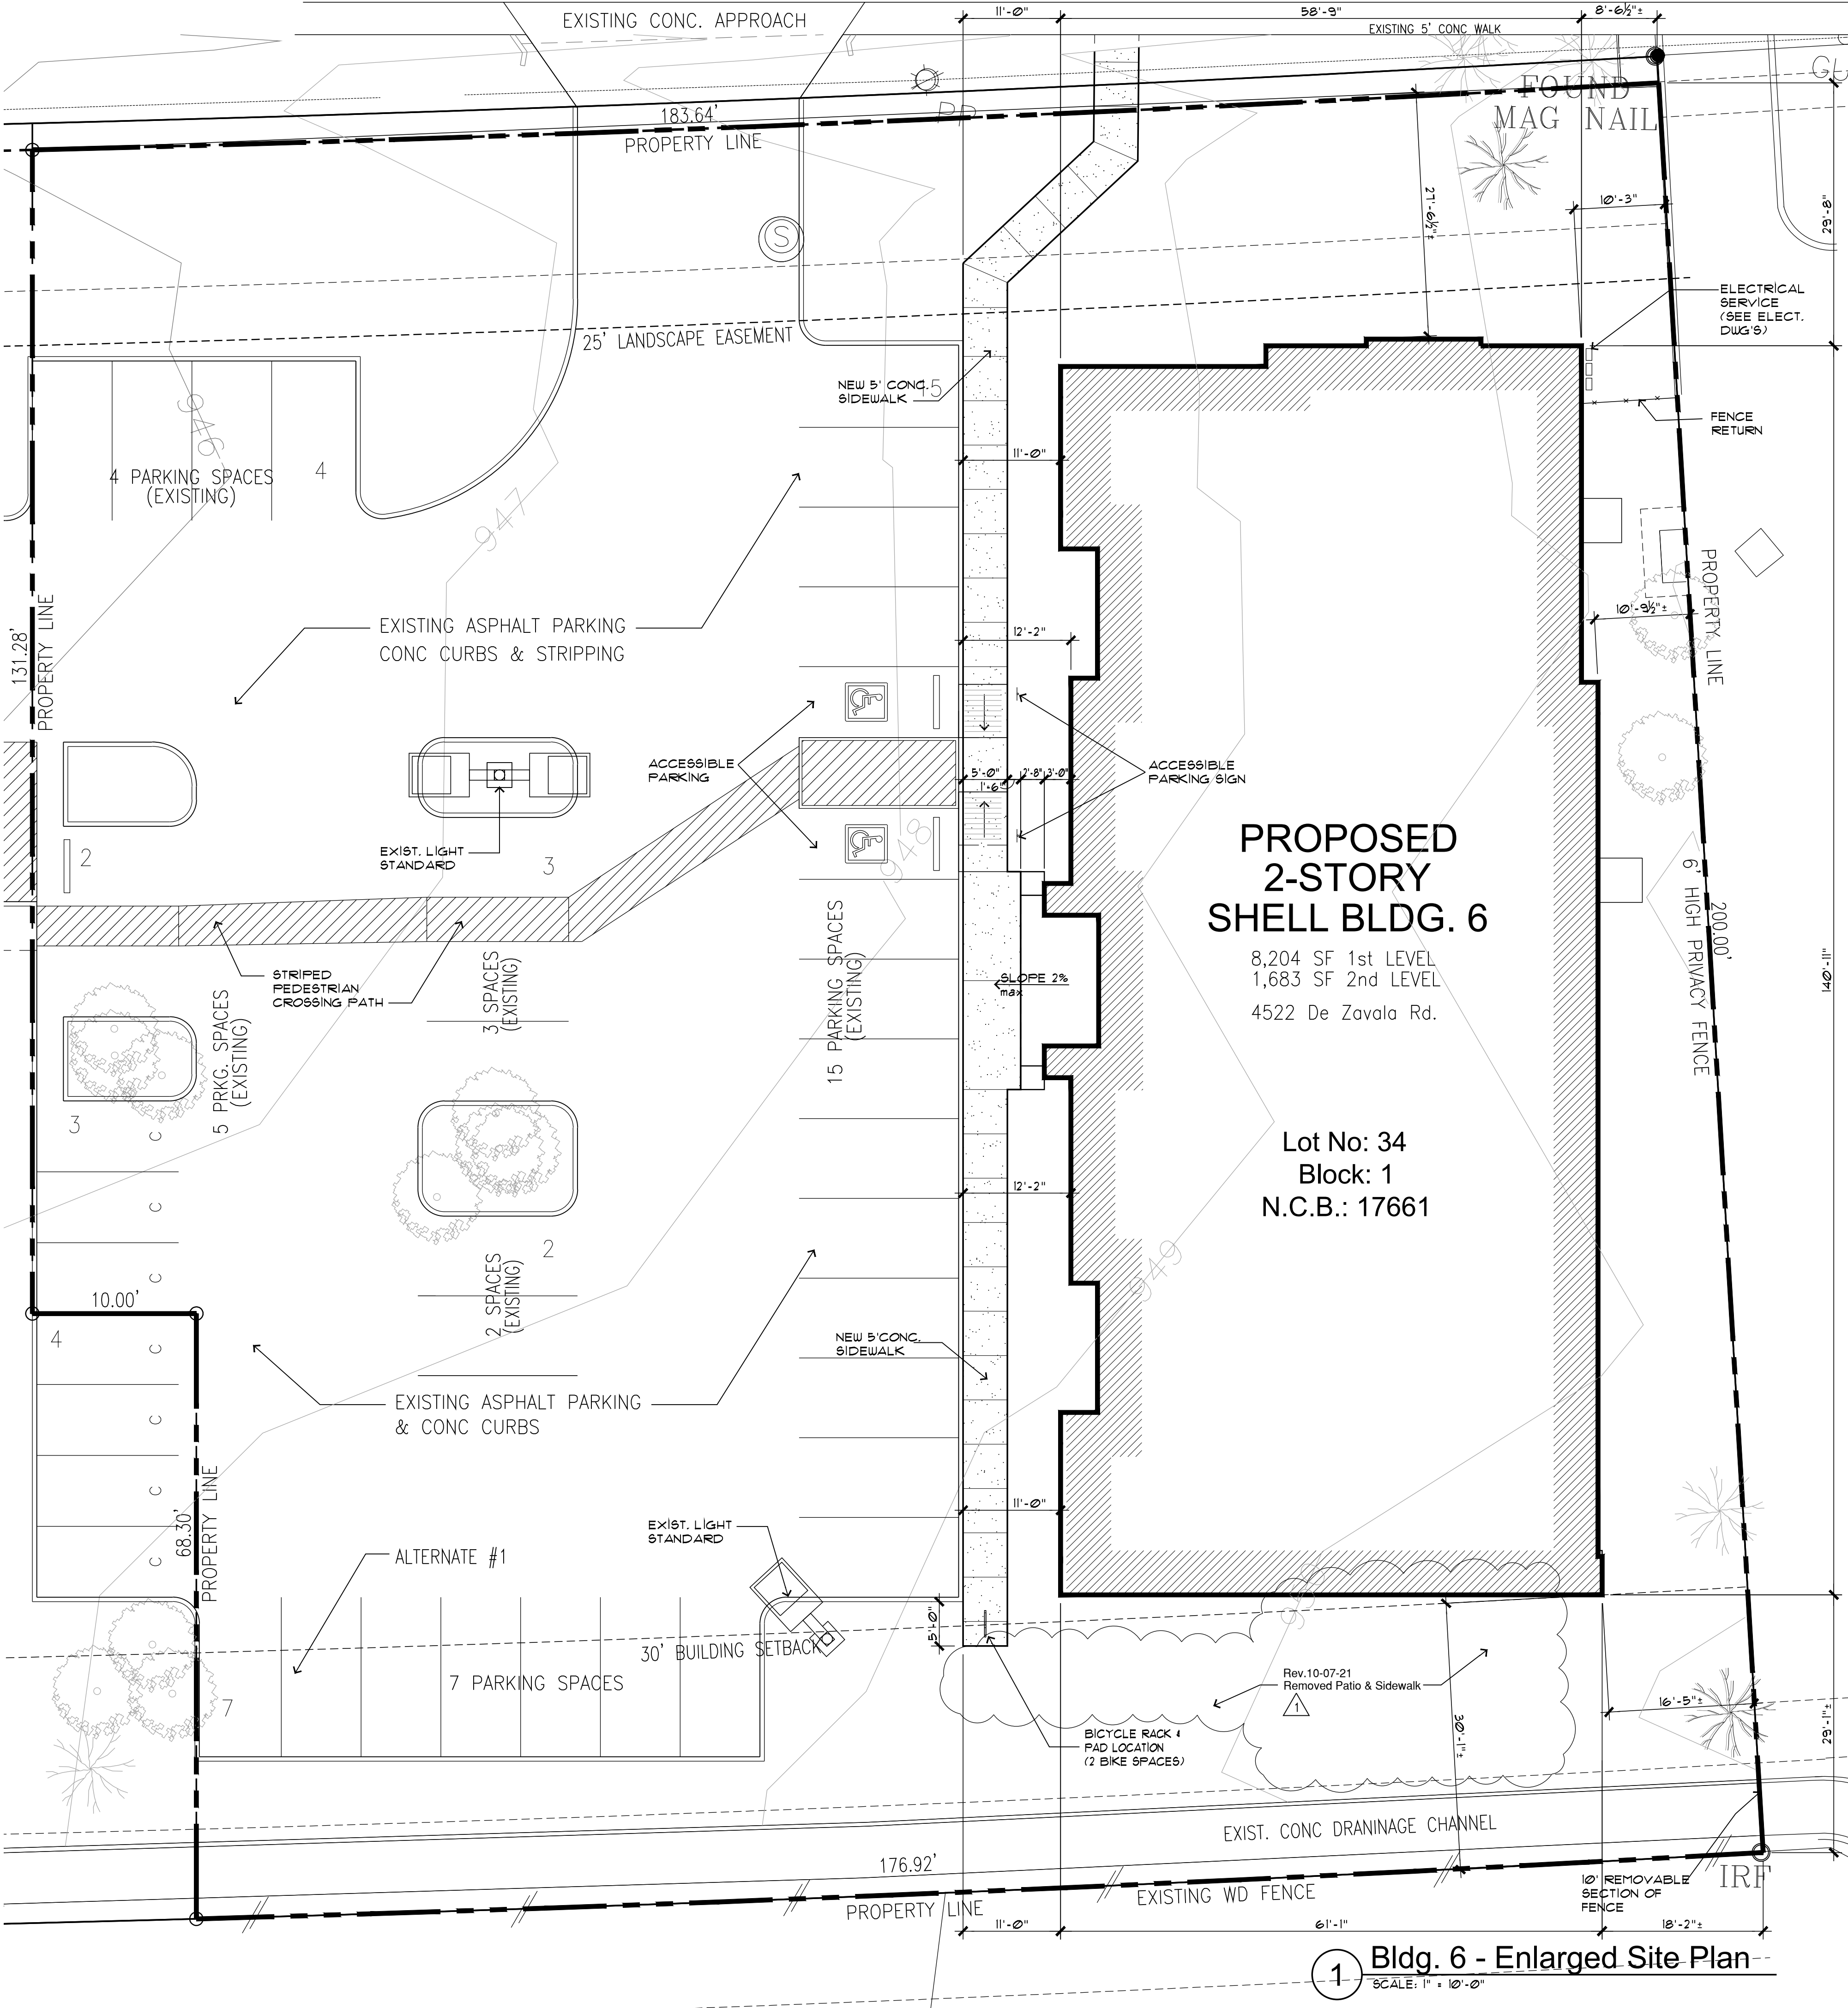

1 Bldg. 6 - Enlarged Site Plan
SCALE: 1" = 10'-0"

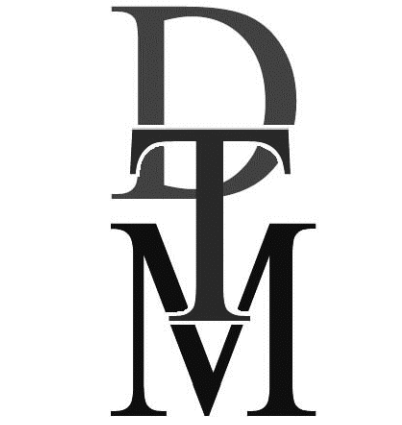

Architects, LLC
Daniel T. Muzquiz

204 Sunway Drive
San Antonio, Texas 78232
Tel. 210.340.0077
Fax. 210.479.9988
dan.muzquiz@dtmarchitects.com


NCARB CERTIFIED



A Shell Building For
Vision Veterinary Properties, LLC
4522 De Zavala Road
San Antonio, Texas 78230

CONSULTANTS

DTM ARCHITECTS

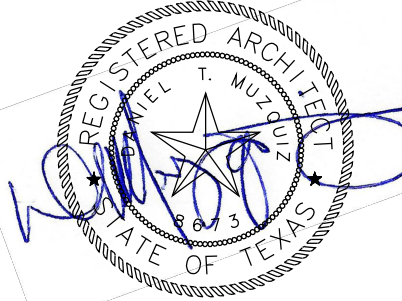

EXPIRATION DATE: 08-31-21

DATE: 07-21-2021

DTM ARCHITECTS, COPYRIGHT 2021 ©
ARCHITECTURAL DRAWINGS AND SPECS AS
INSTRUMENTS OF SERVICE ARE AND SHALL
REMAIN EXCLUSIVE PROPERTY OF THE
ARCHITECT. WHETHER THE PROJECT FOR
WHICH THEY ARE MADE IS TO BE EXECUTED
OR NOT, THEY ARE NOT TO BE USED BY
THE OWNER OR OTHER PROJECTS OR
EXTENSIONS TO THIS PROJECT EXCEPT BY
AGREEMENT IN WRITING FROM THE ARCHITECT.

revisions
1 - Revision 10/07/21

job no: 19-1158

date: 07-21-21

drawn by: J.C./R.C./DTM

checked by: DTM

proj. arch.: DTM

sheet

A1.2
of: 0

Enlarged Bldg. 6 Site Plan - 1:10 Scale