


Ground Plan Comparison Form IDZ-1 and IDZ-2/3 less than or equal to 1 acre



DEVELOPMENT
SERVICES

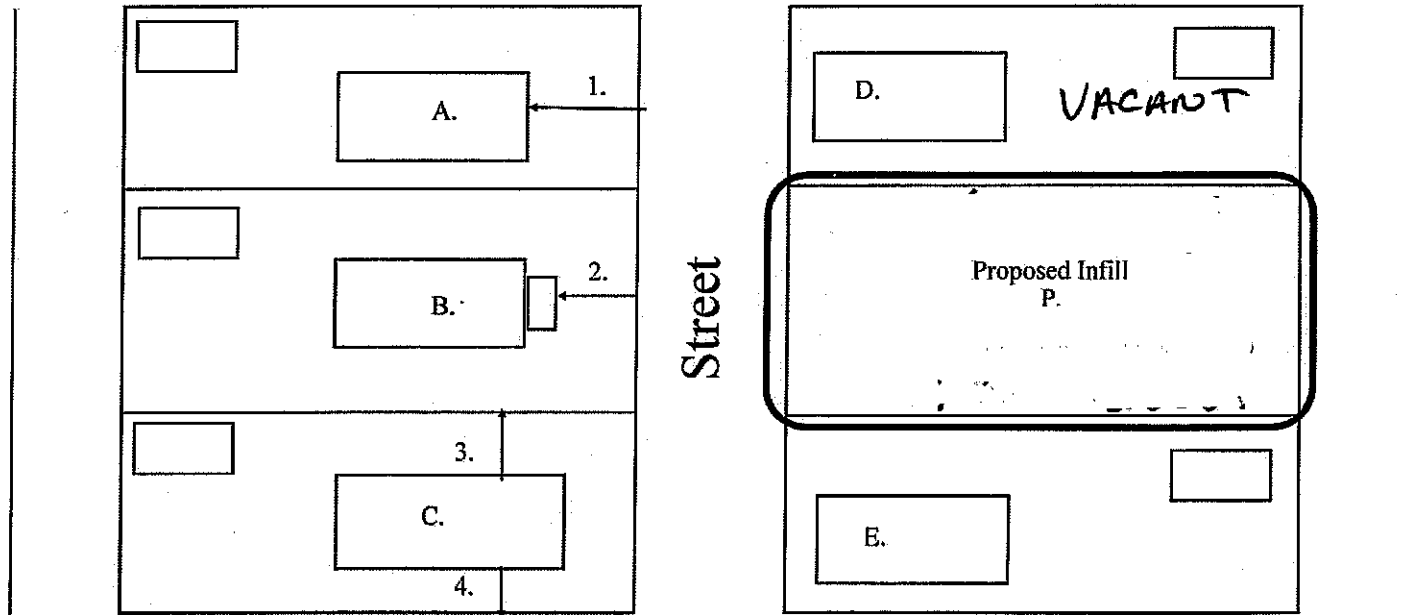

Address	1. Setback to Structure	2. Setback to Porch(If Applicable)	3. Setback to Left Property Line	4. Setback to Right Property Line	5. Building Height
P. 212 Virginia	VACANT	VACANT	VACANT	VACANT	VACANT
A. 231 Virginia	0'	-	0'	0'	20'+/-
B. 215 Virginia	6'	14'	3'	6'	20'+/-
C. 211 Virginia	10'	14'	5'	5'	20'+/-
D. VACANT	VACANT	VACANT	VACANT	VACANT	VACANT
E. 210 Virginia	8'	10'	3'	0'	20'+/-