

Board of Adjustment
Notification Plan for
Case No A-24-10300081




- San Antonio City Limits ■
- Subject Property ■
- 200' Notification Boundary ---
- Council District: 5



1 inch equals 100 feet

"NOT TO SCALE,
 FOR ILLUSTRATIVE PURPOSES ONLY"

Development Services Department
 City of San Antonio

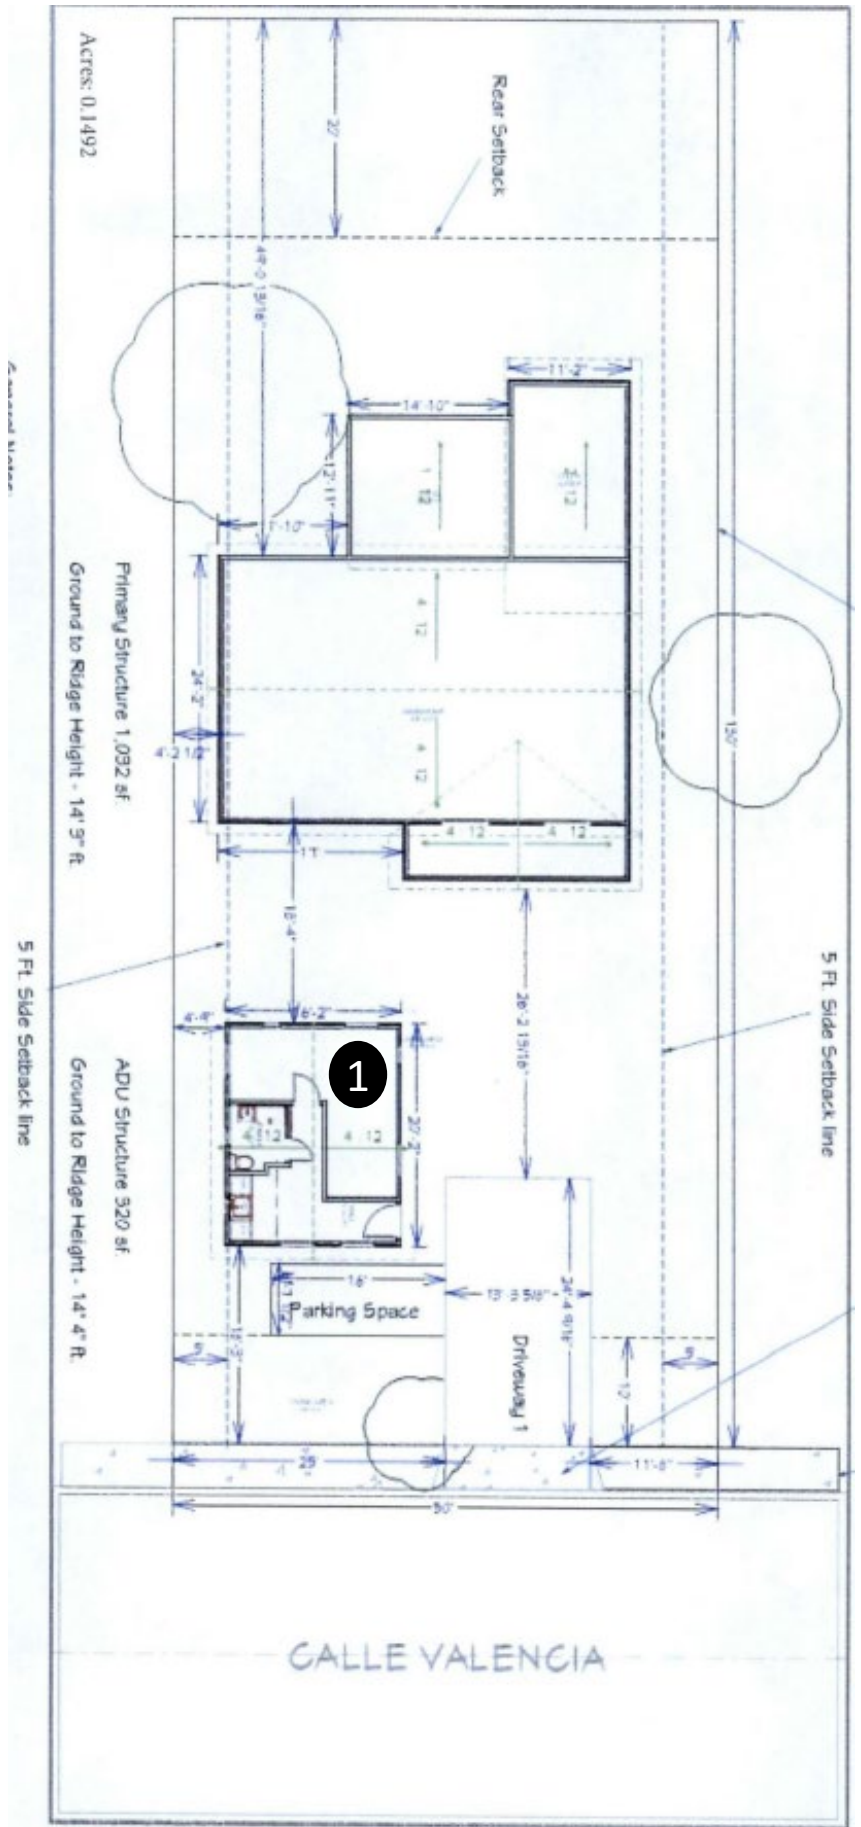

1

A request for a variance to allow an accessory dwelling in the front yard.

BOA-24-10300081

1518 Calle Valencia



Subject Property



BOA-24-10300081

Surrounding Area



Surrounding Area



BOA-24-10300081

Surrounding Area

