



1 inch equals 100 feet

Board of Adjustment **Notification Plan for** **Case No A-25-10300071**



San Antonio City Limits



Subject Property



200' Notification Boundary




Council District: 5

"NOT TO SCALE,
 FOR ILLUSTRATIVE PURPOSES ONLY"

Development Services Department
 City of San Antonio

BOA-25-10300071 SITE PLAN

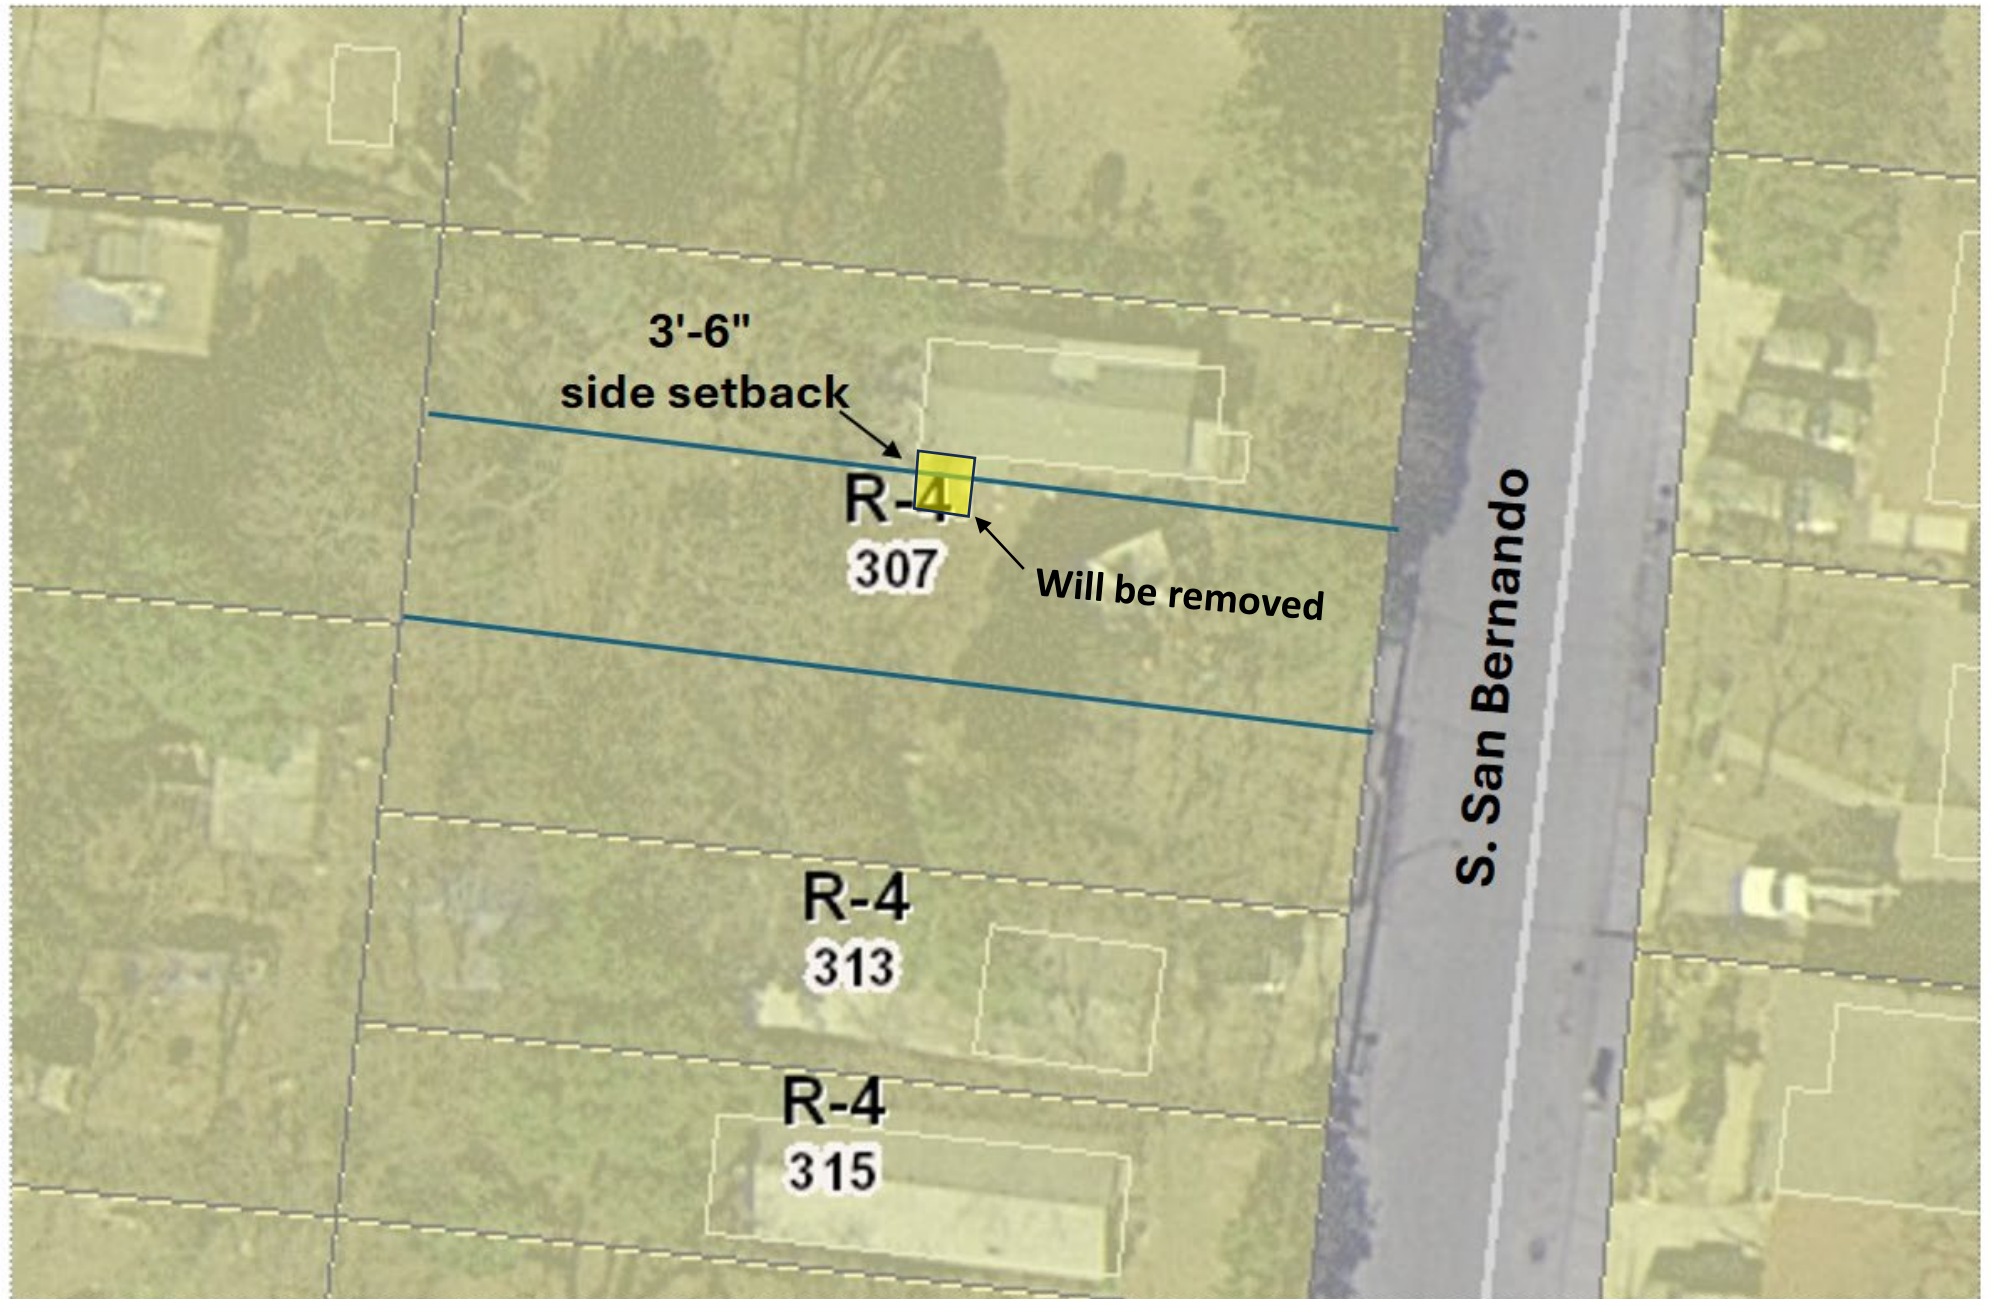

Subject Property



Subject Property – Rear



Lot 34 and Lot 33



Surrounding Area



Surrounding Area



Surrounding Area

