



Board of Adjustment
Notification Plan for
Case No A-23-10300288




- San Antonio City Limits ■
- Subject Property ■
- 200' Notification Boundary ---
- Council District 2 ---



1 inch equals 100 feet

"NOT TO SCALE,
 FOR ILLUSTRATIVE PURPOSES ONLY"
 Development Services Department
 City of San Antonio

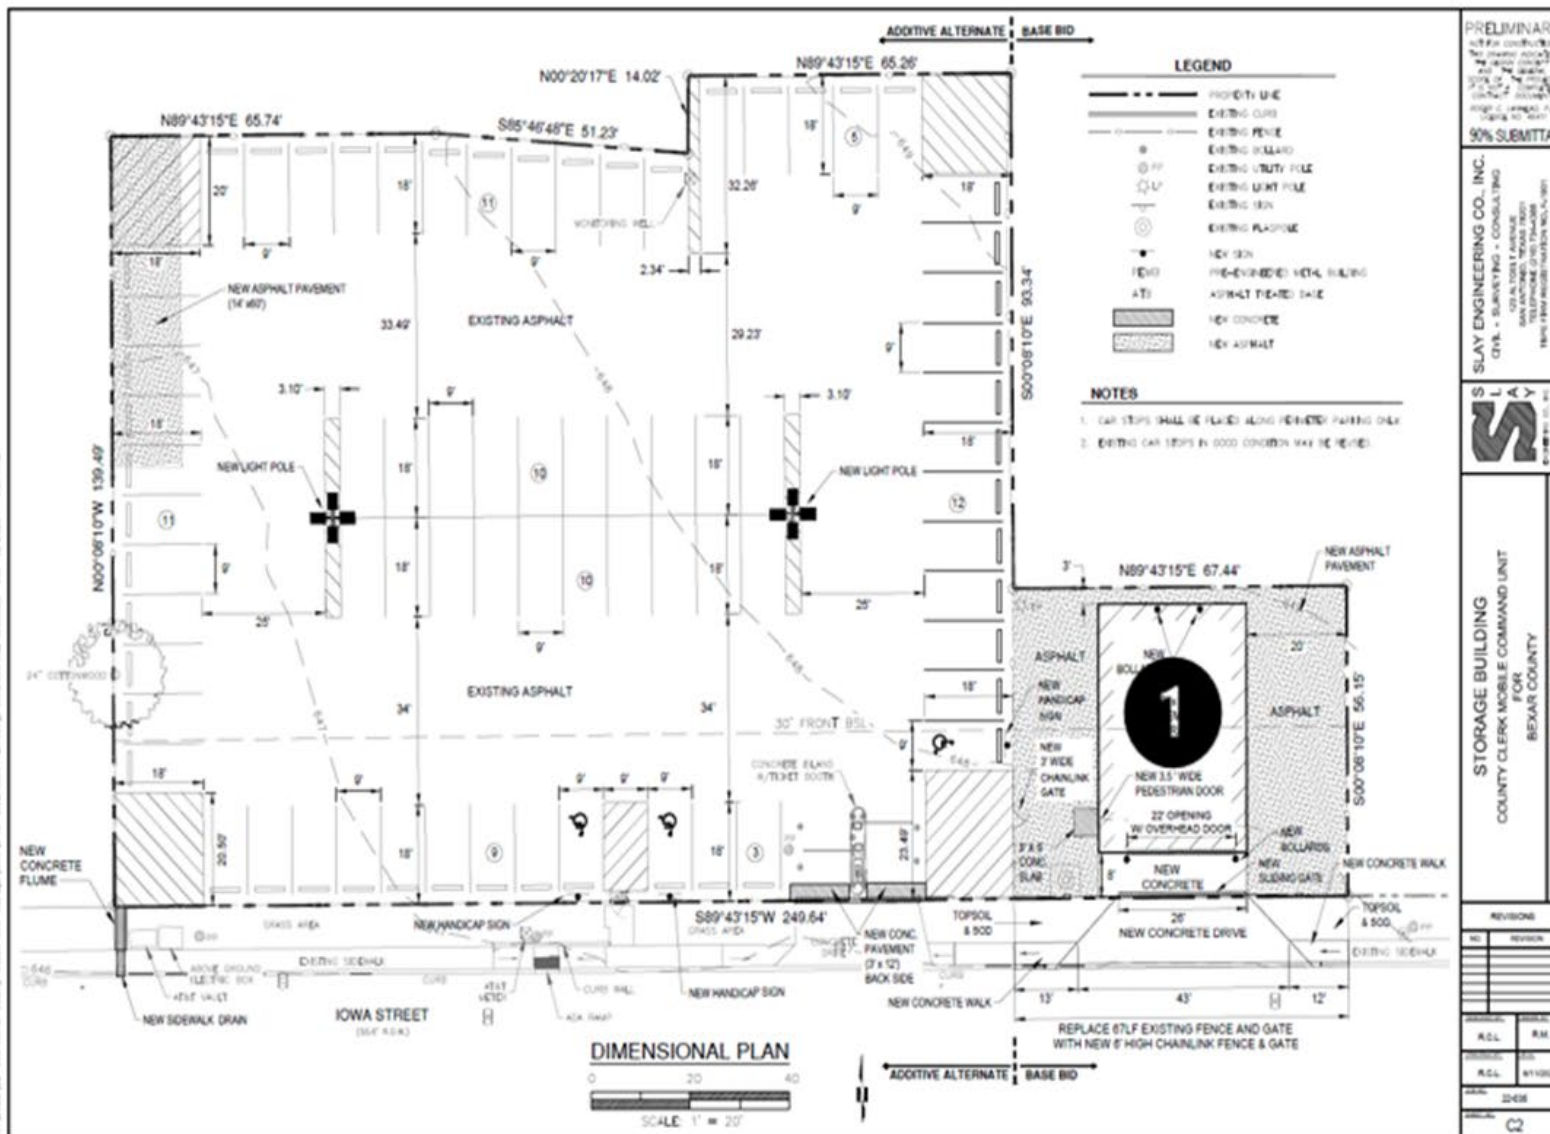

1 A request for 1) a 12' variance from the required 20' garage setback requirement to allow a garage to be 8' from the front property line; and 2) a 22' variance from the minimum 30' front setback requirement to allow a structure to be 8' from the front property line.

BOA-23-10300288

221 Iowa Street



Surrounding Area



Surrounding Area



Surrounding Area

