



Board of Adjustment
Notification Plan for
Case No A-24-10300183




- San Antonio City Limits ■ ■ ■ ■ ■
- Subject Property —
- 200' Notification Boundary - - - - -
- Council District: 3/OCL



1 inch equals 100 feet

"NOT TO SCALE,
 FOR ILLUSTRATIVE PURPOSES ONLY"

Development Services Department
 City of San Antonio

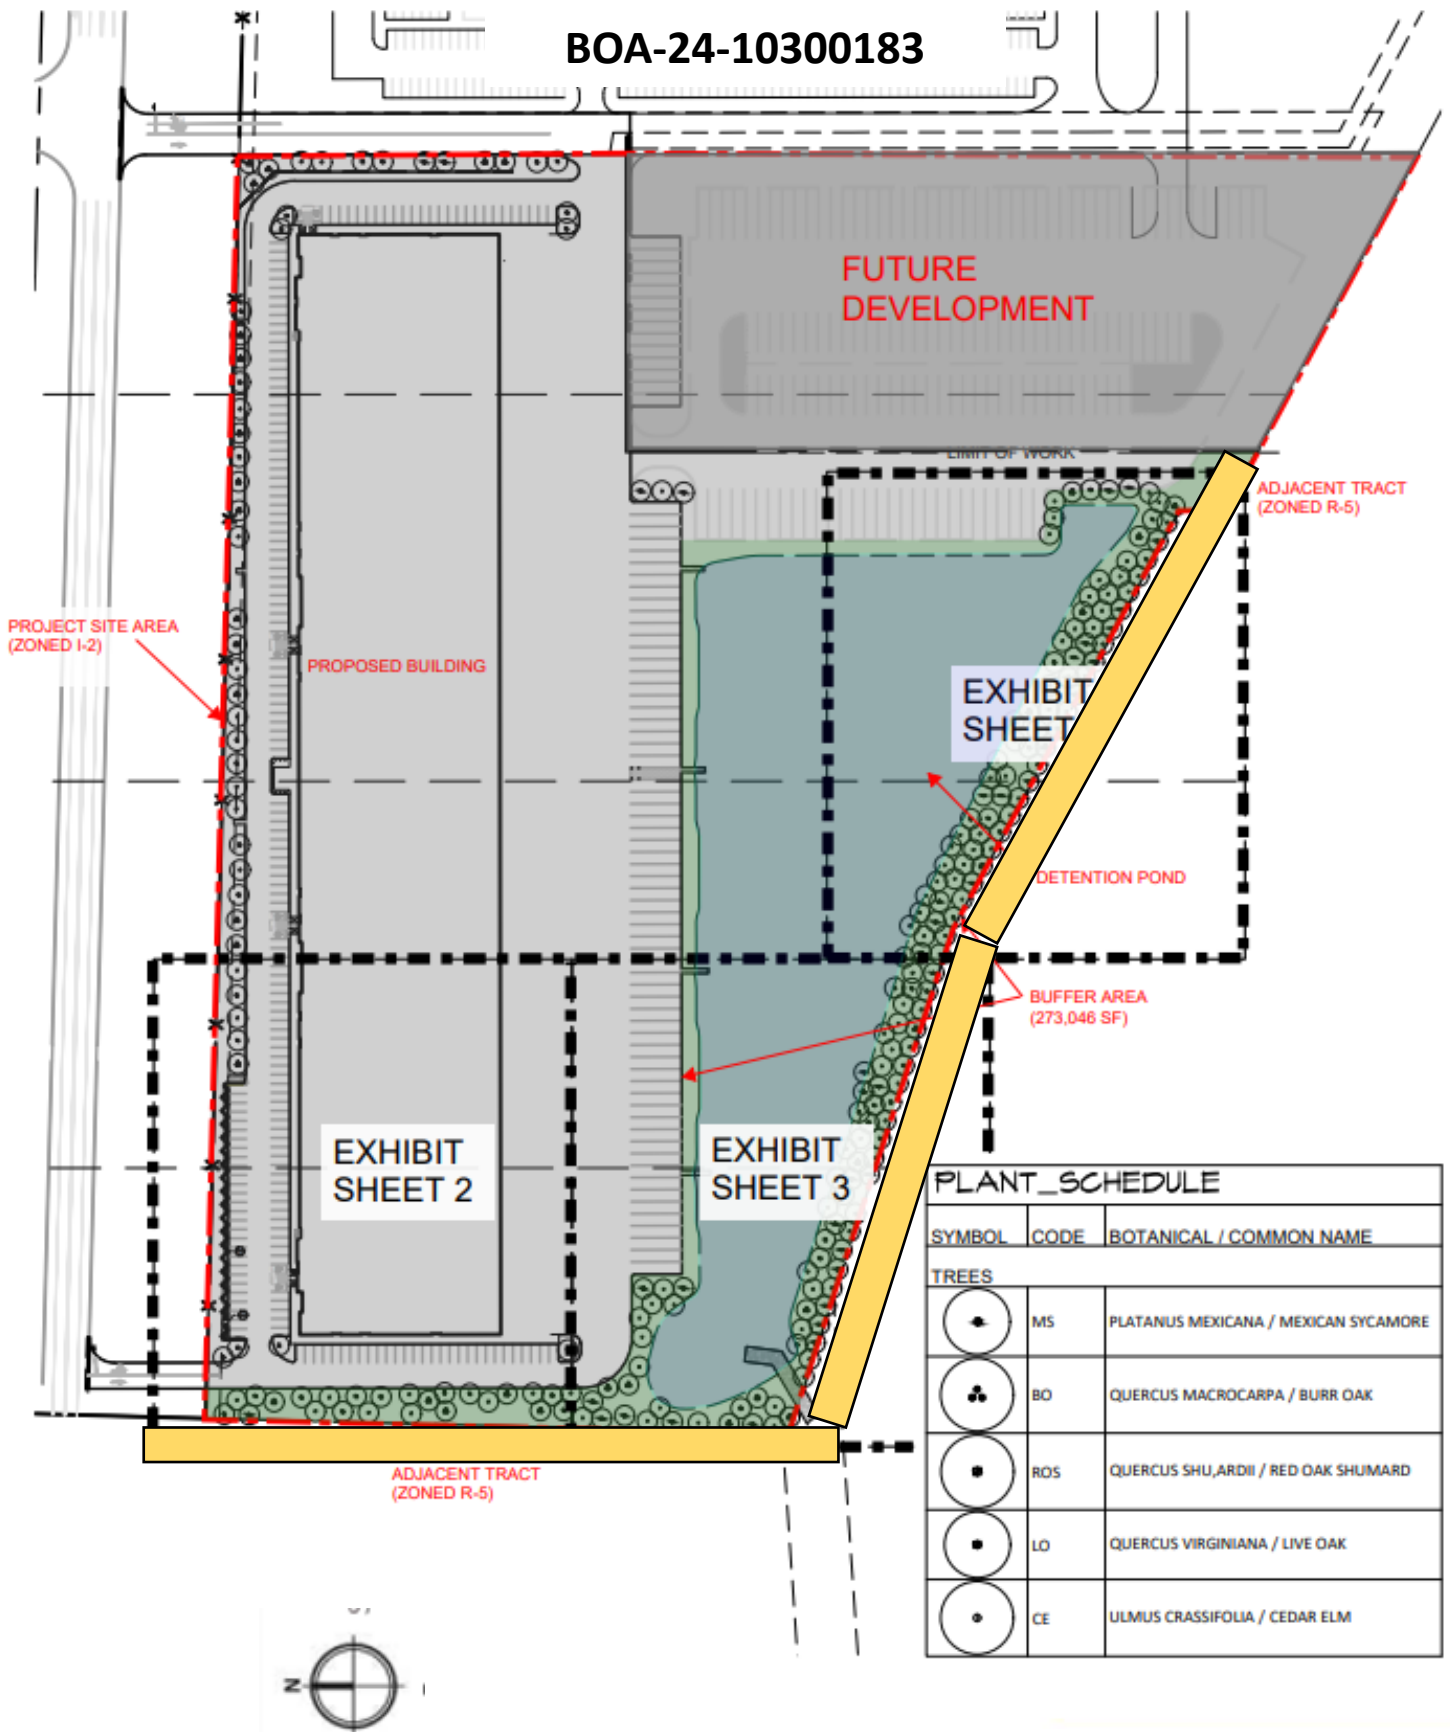

A request for a variance from the shrub and fencing buffer landscape requirements to eliminate the shrub and fencing requirements.

BOA-24-10300183

16795 South US Hwy 281



Subject Property



BOA-24-10300183

Subject Property



Surrounding Area



BOA-24-10300183

Surrounding Area



Surrounding Area

