

Board of Adjustment **Notification Plan for** **Case No A-24-10300132**




San Antonio City Limits
 Subject Property
 200' Notification Boundary
 Council District: 5



1 inch equals 100 feet

"NOT TO SCALE,
 FOR ILLUSTRATIVE PURPOSES ONLY"
 Development Services Department
 City of San Antonio



Aerial View of Property

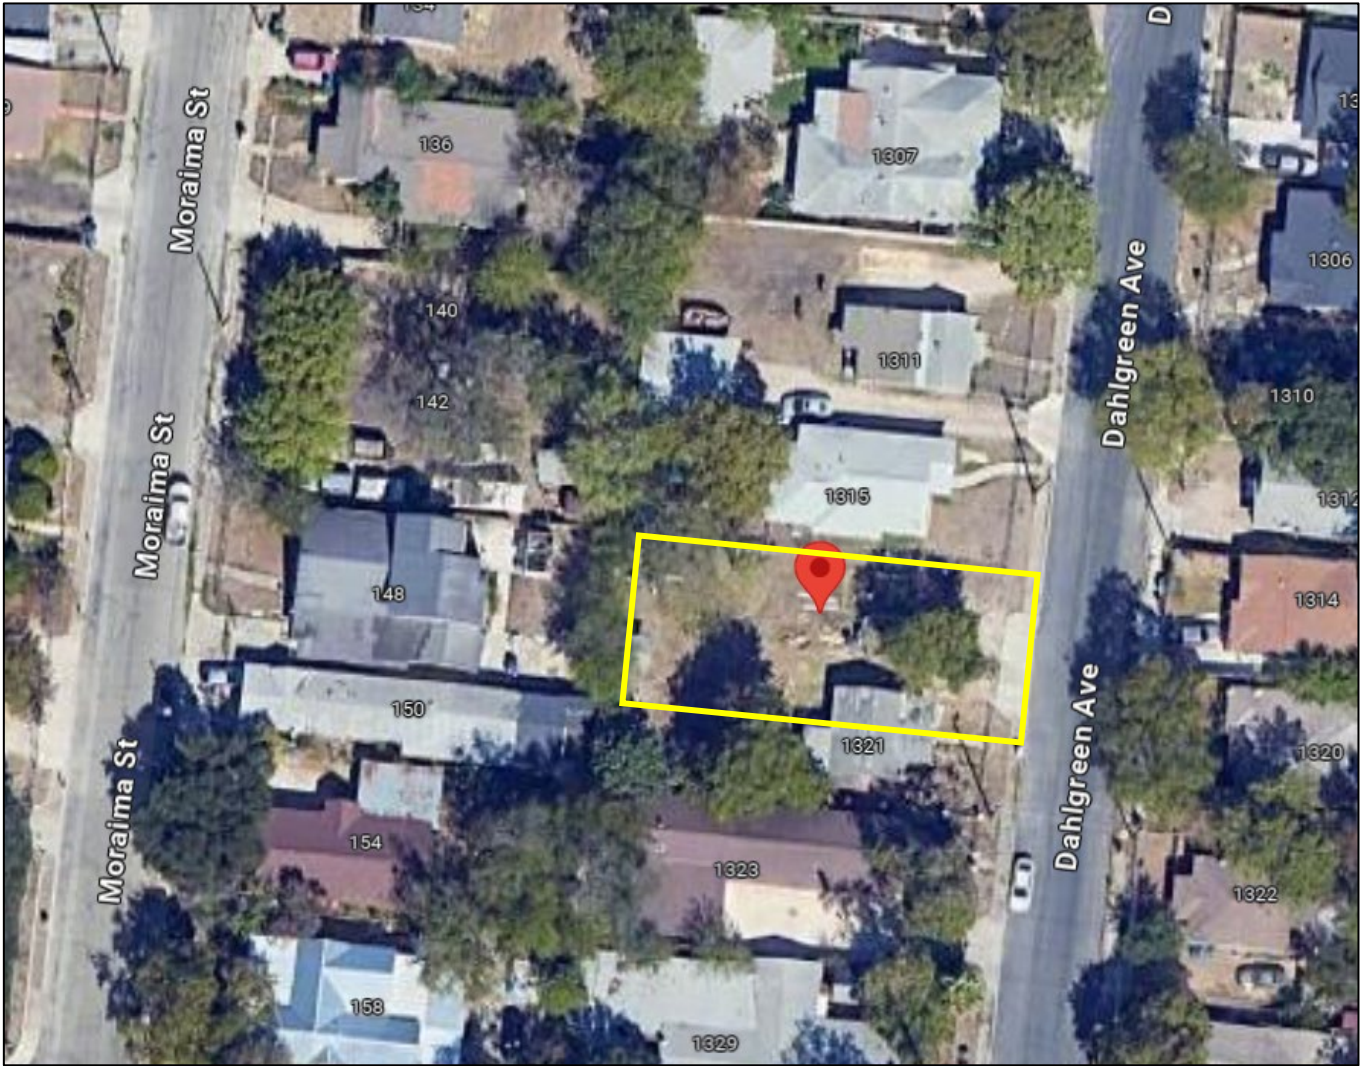

BOA-24-10300132

A Request for:

1) A 2'-6" variance from the minimum 5' side setback to allow 2'-6" side setbacks on the northern (east) and southern (west) property lines.

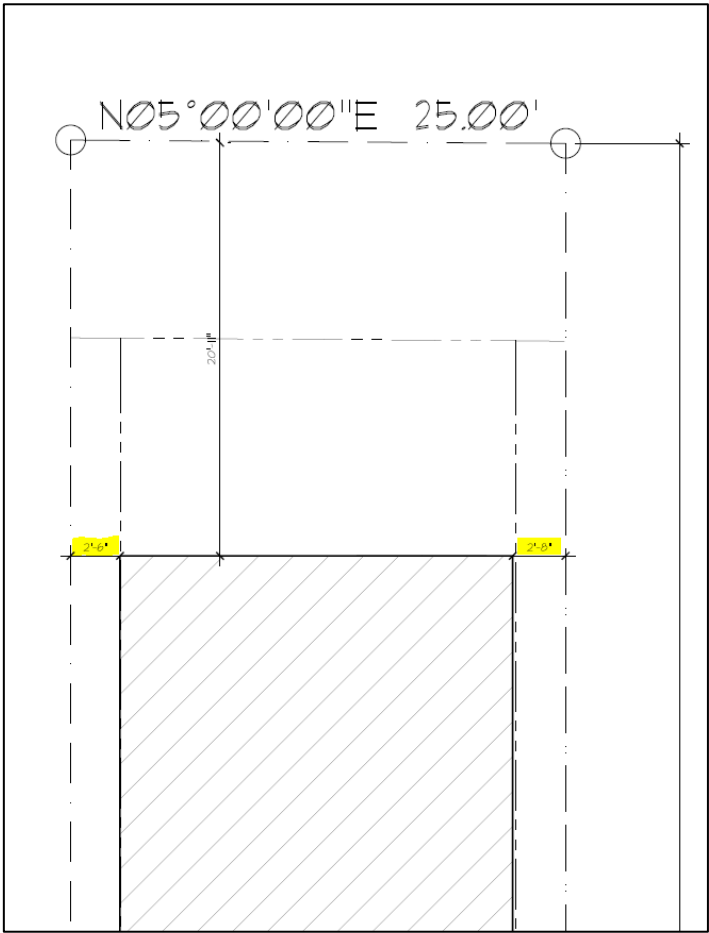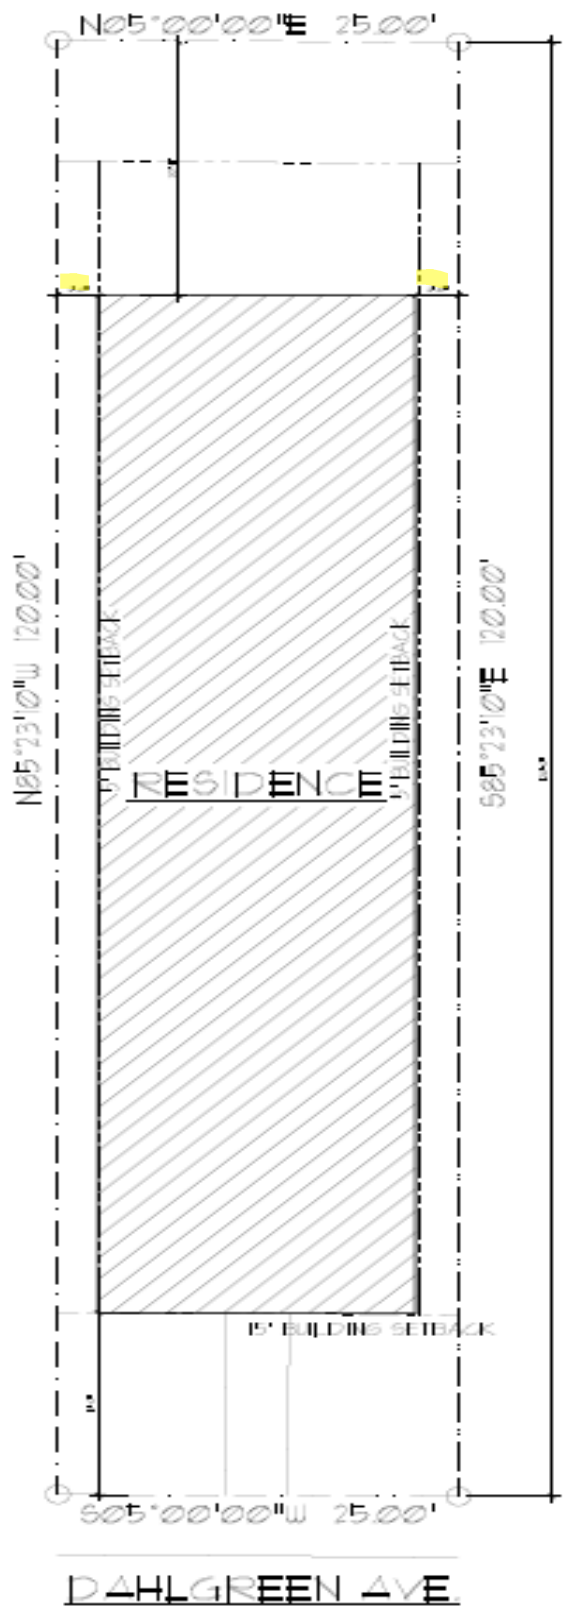

BOA-24-10300132

Subject Property


1317 Dahlgreen Avenue



Subject Property



Subject Property

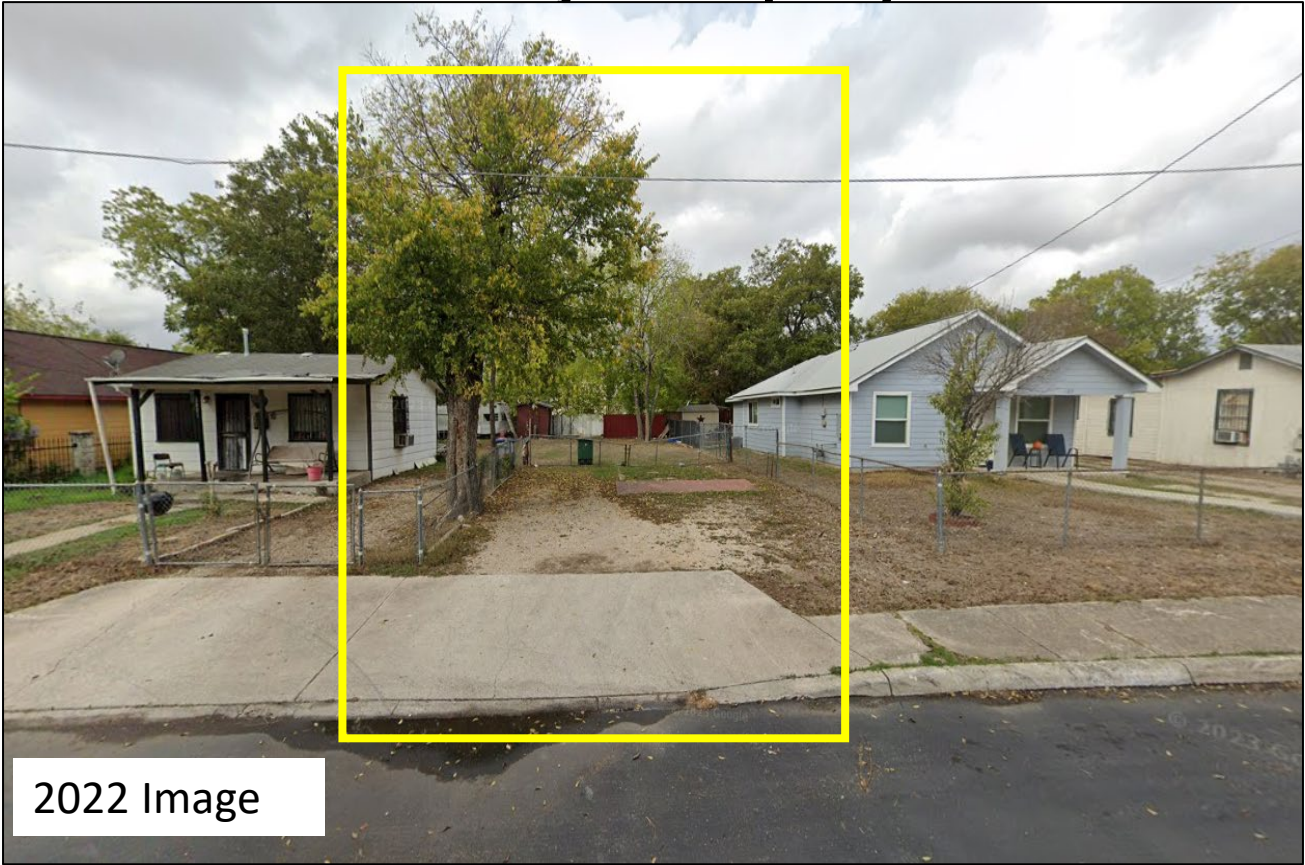

2022 Image



Surrounding Area

View **across** from subject property



Surrounding Area

East view of Dahlgreen Avenue



West view of Dahlgreen Avenue

