




Board of Adjustment **Notification Plan for** **Case No A-25-10300066**

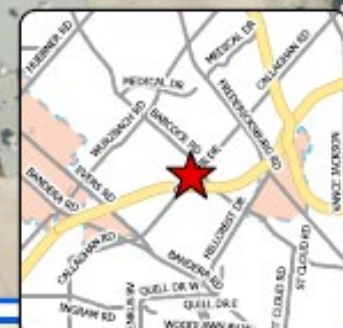

- San Antonio City Limits
- Subject Property
- 200' Notification Boundary
- Council District: 7



1 inch equals 100 feet

"NOT TO SCALE, FOR ILLUSTRATIVE PURPOSES ONLY"

Development Services Department
City of San Antonio

BOA-25-10300066 SITE PLAN
4518 Newcome Dr

☐ Addition

☒ Carport

☐ Deck

☐ Garage

☐ Patio/Porch Cover

☐ Shed

☐ Existing Structures

☐ Property Lines

☐ Setbacks

Setback Measurements:


Front: ☒

Rear: _____

Side: _____

Side: _____

Notes:

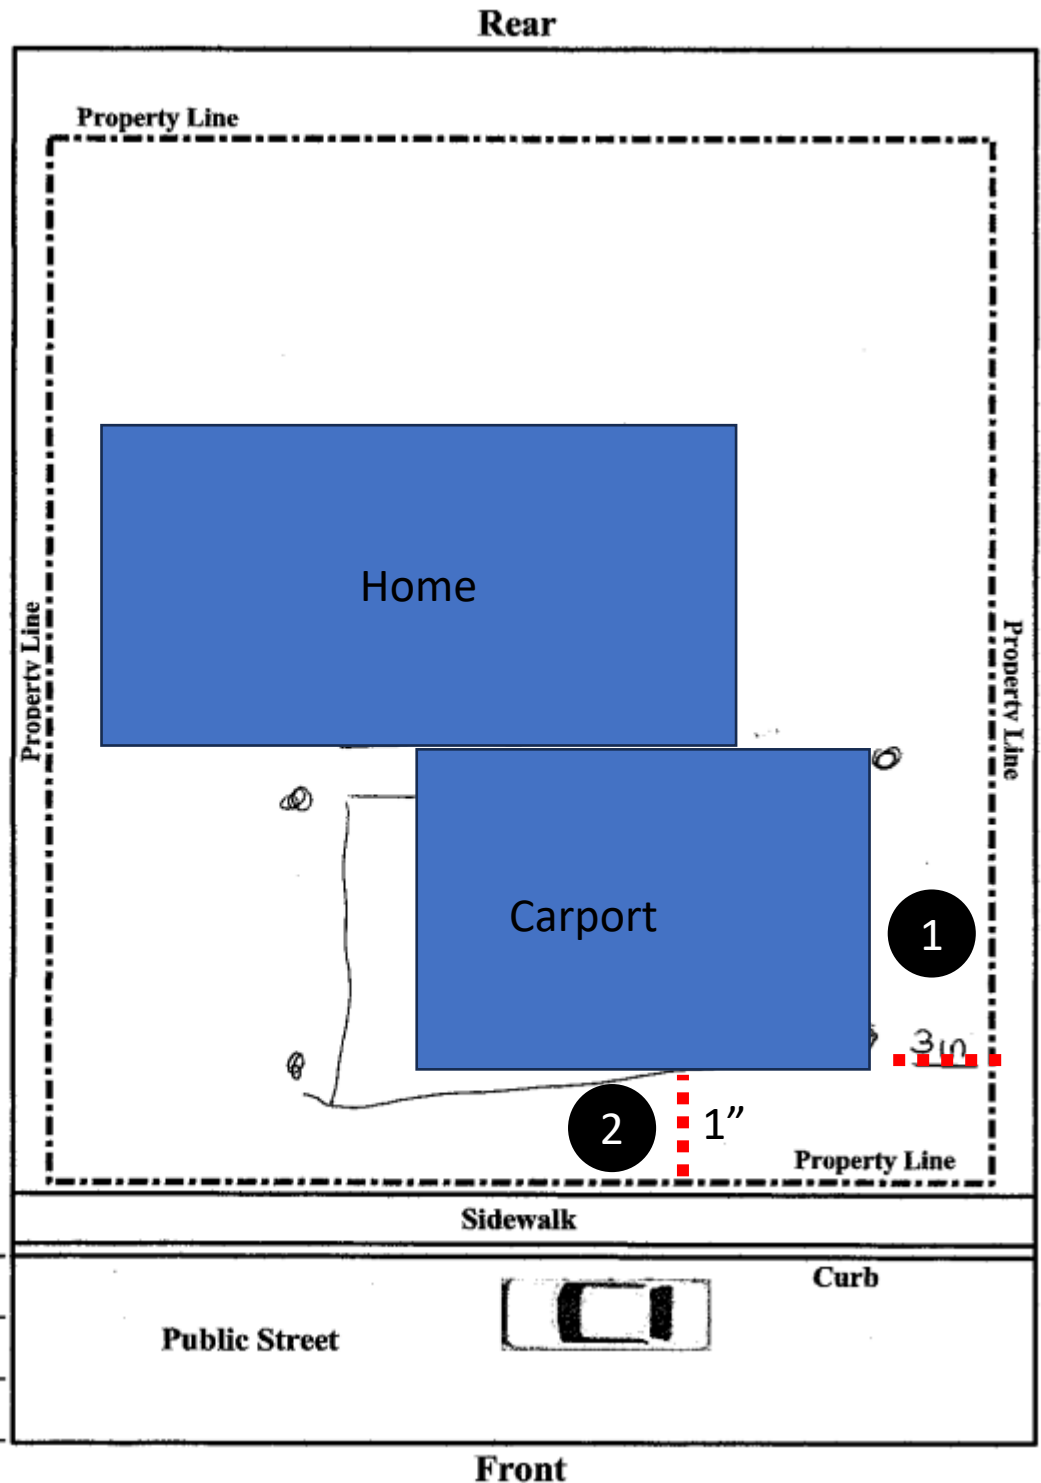

1 A 4'-11" variance from the minimum 5' side setback to allow a carport with a 1" side setback, and

2 A 9'-11" variance from the minimum 10' front setback to allow a carport with a 1" front setback.

Subject Property



Subject Property – Detached Carport



Carport Side Setback



Carport Front Setback



Surrounding Area



Surrounding Area

