




*NOT TO SCALE,
FOR ILLUSTRATIVE PURPOSES ONLY*

Development Services Department
City of San Antonio

SSFCU 15000 IH-10



- Approx foot print location for new sign

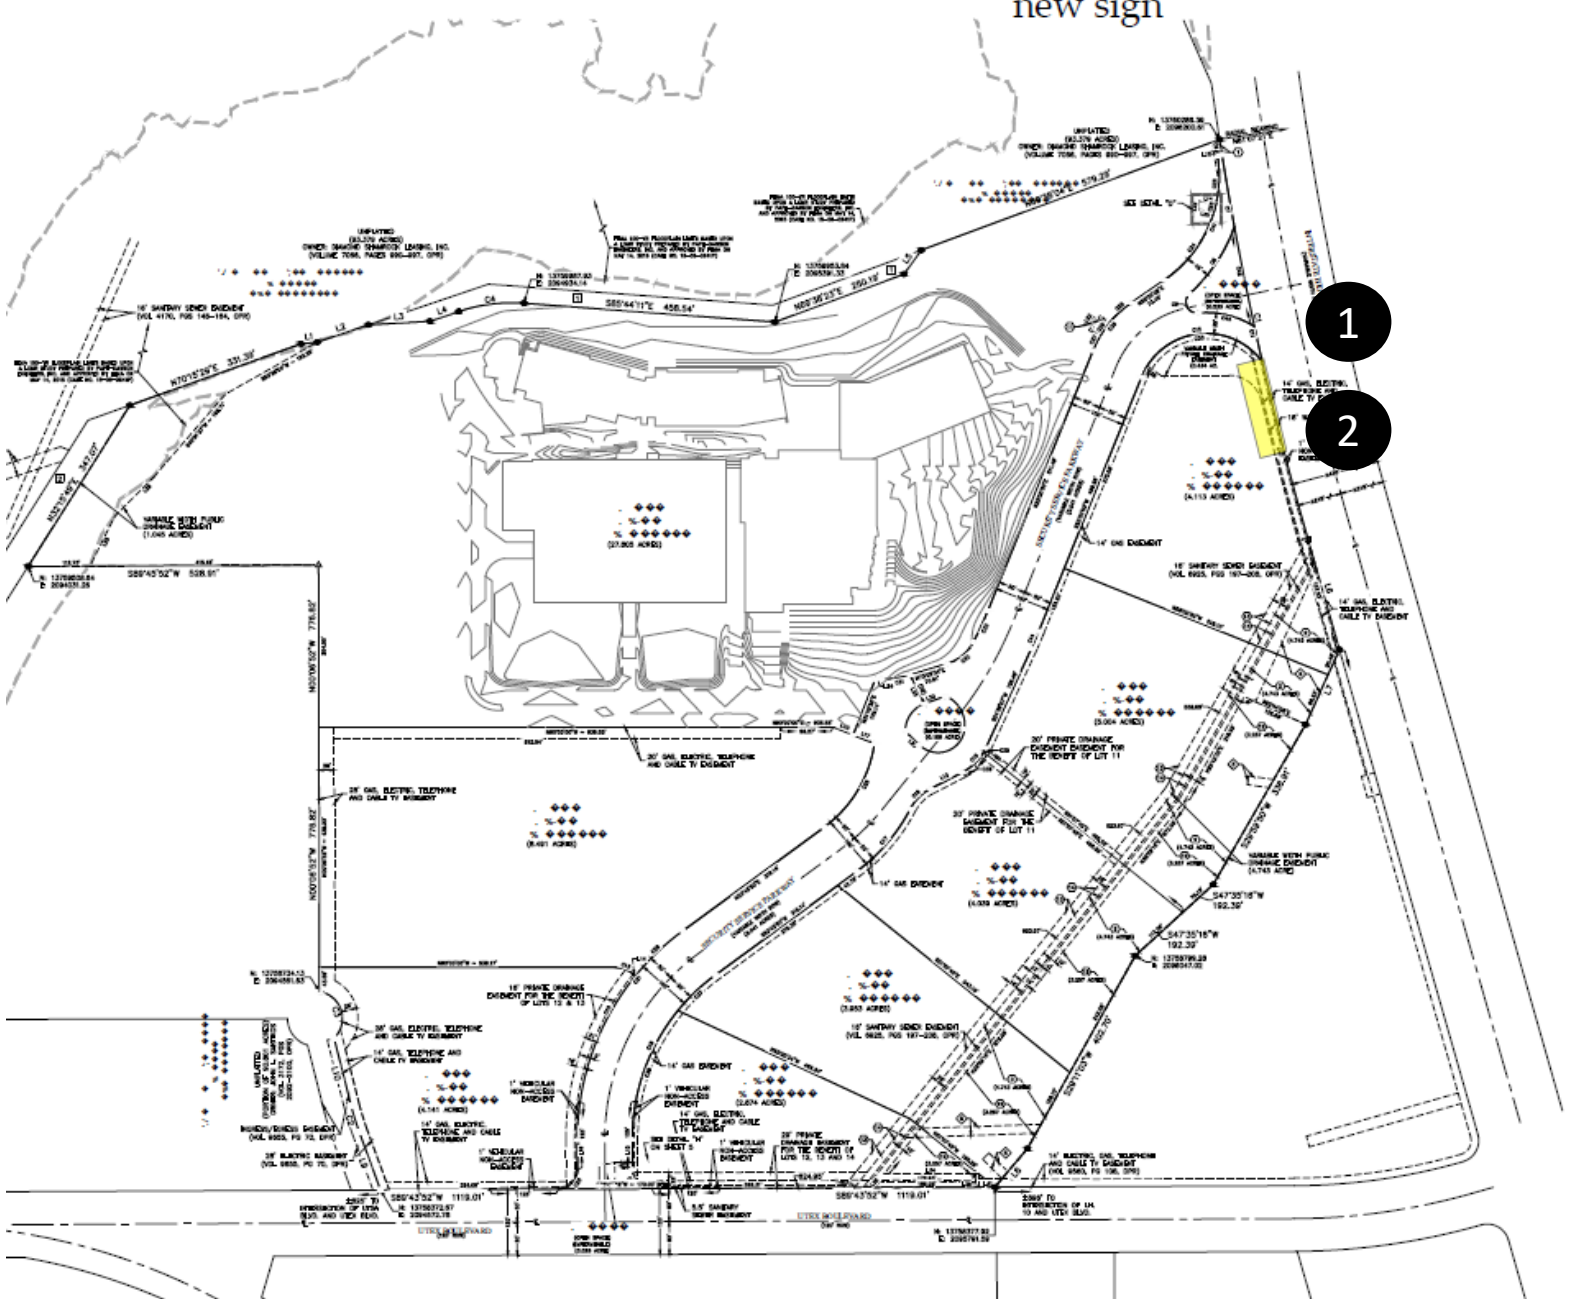

1 60' height multiple tenant sign.

2 2650 square feet sign.

BOA-24-10300149

15000 IH-10



Subject Property



BOA-24-10300149

Subject Property



Subject Property



BOA-24-10300149

Surrounding Area



Surrounding Area



BOA-24-10300149

Surrounding Area



Surrounding Area

