

Board of Adjustment
Notification Plan for
Case No A-23-10300260




San Antonio City Limits ■
 Subject Property ■
 200' Notification Boundary ---
 Council District: 1



1 inch equals 100 feet
 "NOT TO SCALE,
 FOR ILLUSTRATIVE PURPOSES ONLY"
 Development Services Department
 City of San Antonio

Site Plan

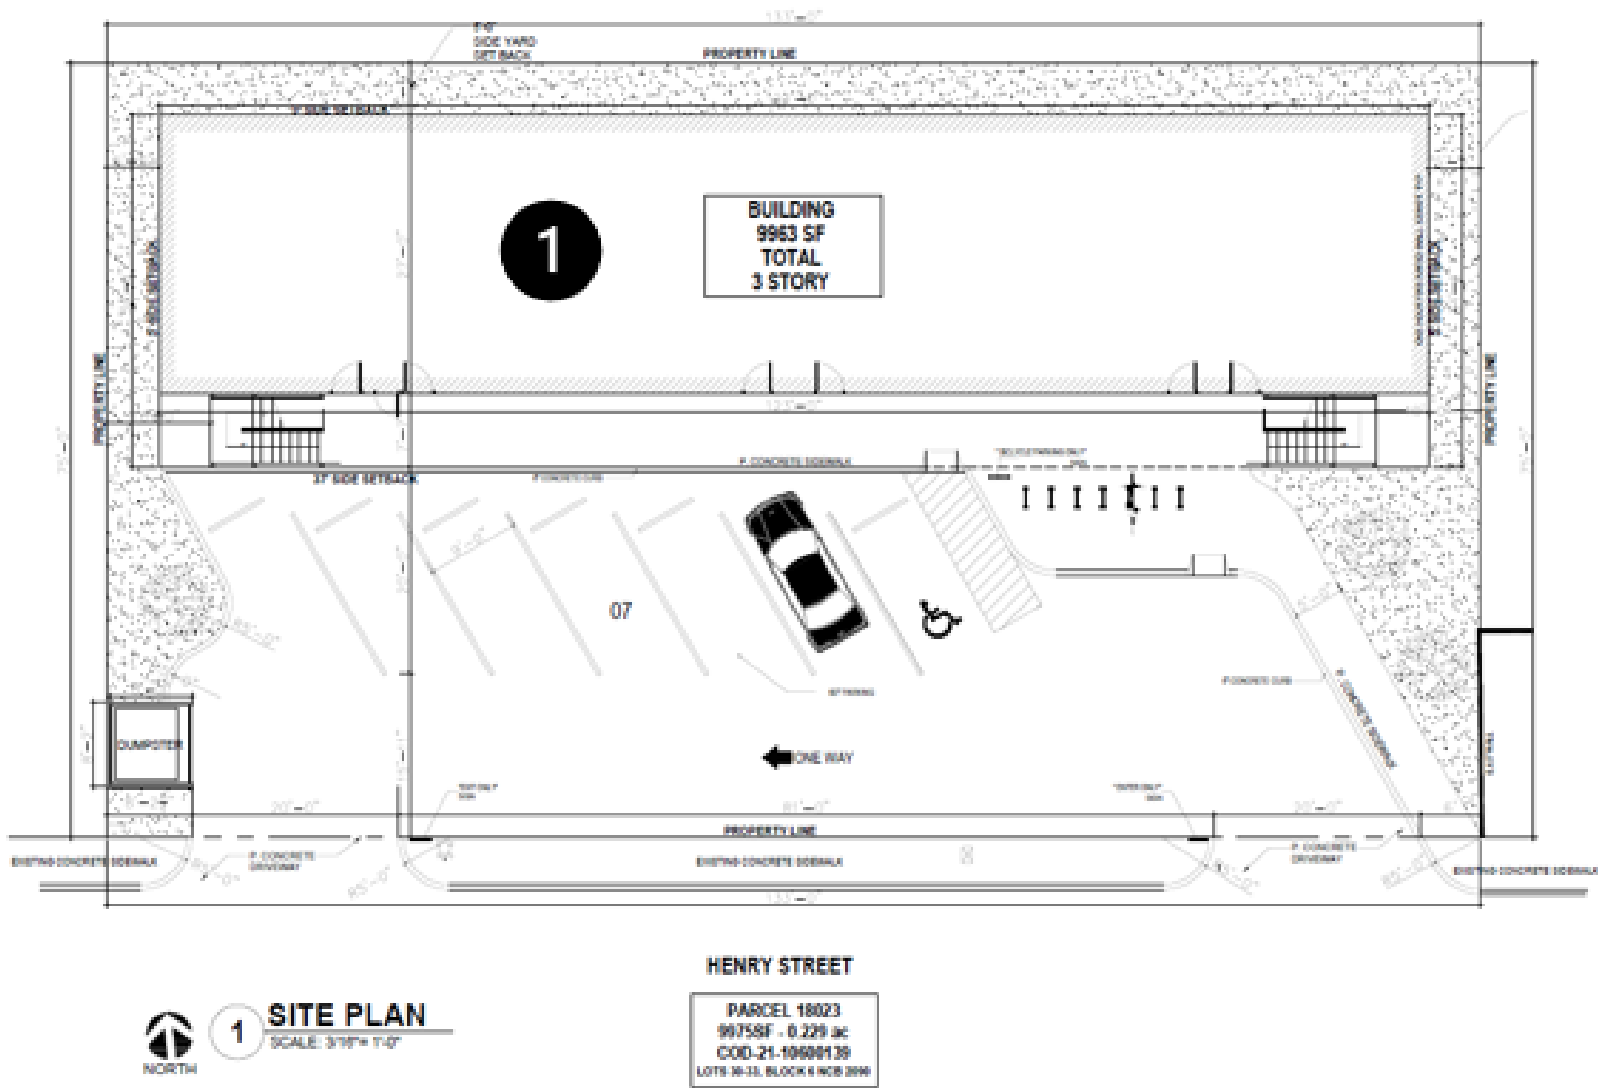

- 1 A request for a half story variance from the maximum 2.5 stories, to allow a structure with 3 stories.

BOA-23-10300260

315 Henry Street



Alternate View



Surrounding Area



Surrounding Area

