

Board of Adjustment **Notification Plan for** **Case No A-24-10300135**



- San Antonio City Limits
- Subject Property
- 200' Notification Boundary
- Council District: 5


1 inch equals 100 feet

"NOT TO SCALE,
FOR ILLUSTRATIVE PURPOSES ONLY"

Development Services Department
City of San Antonio

1

A request for a 15' variance from the required 15' buffer requirement to allow the elimination of a buffer on the front of the property along South Zarzamora Street and provide a 3-foot landscape island along the front property line.

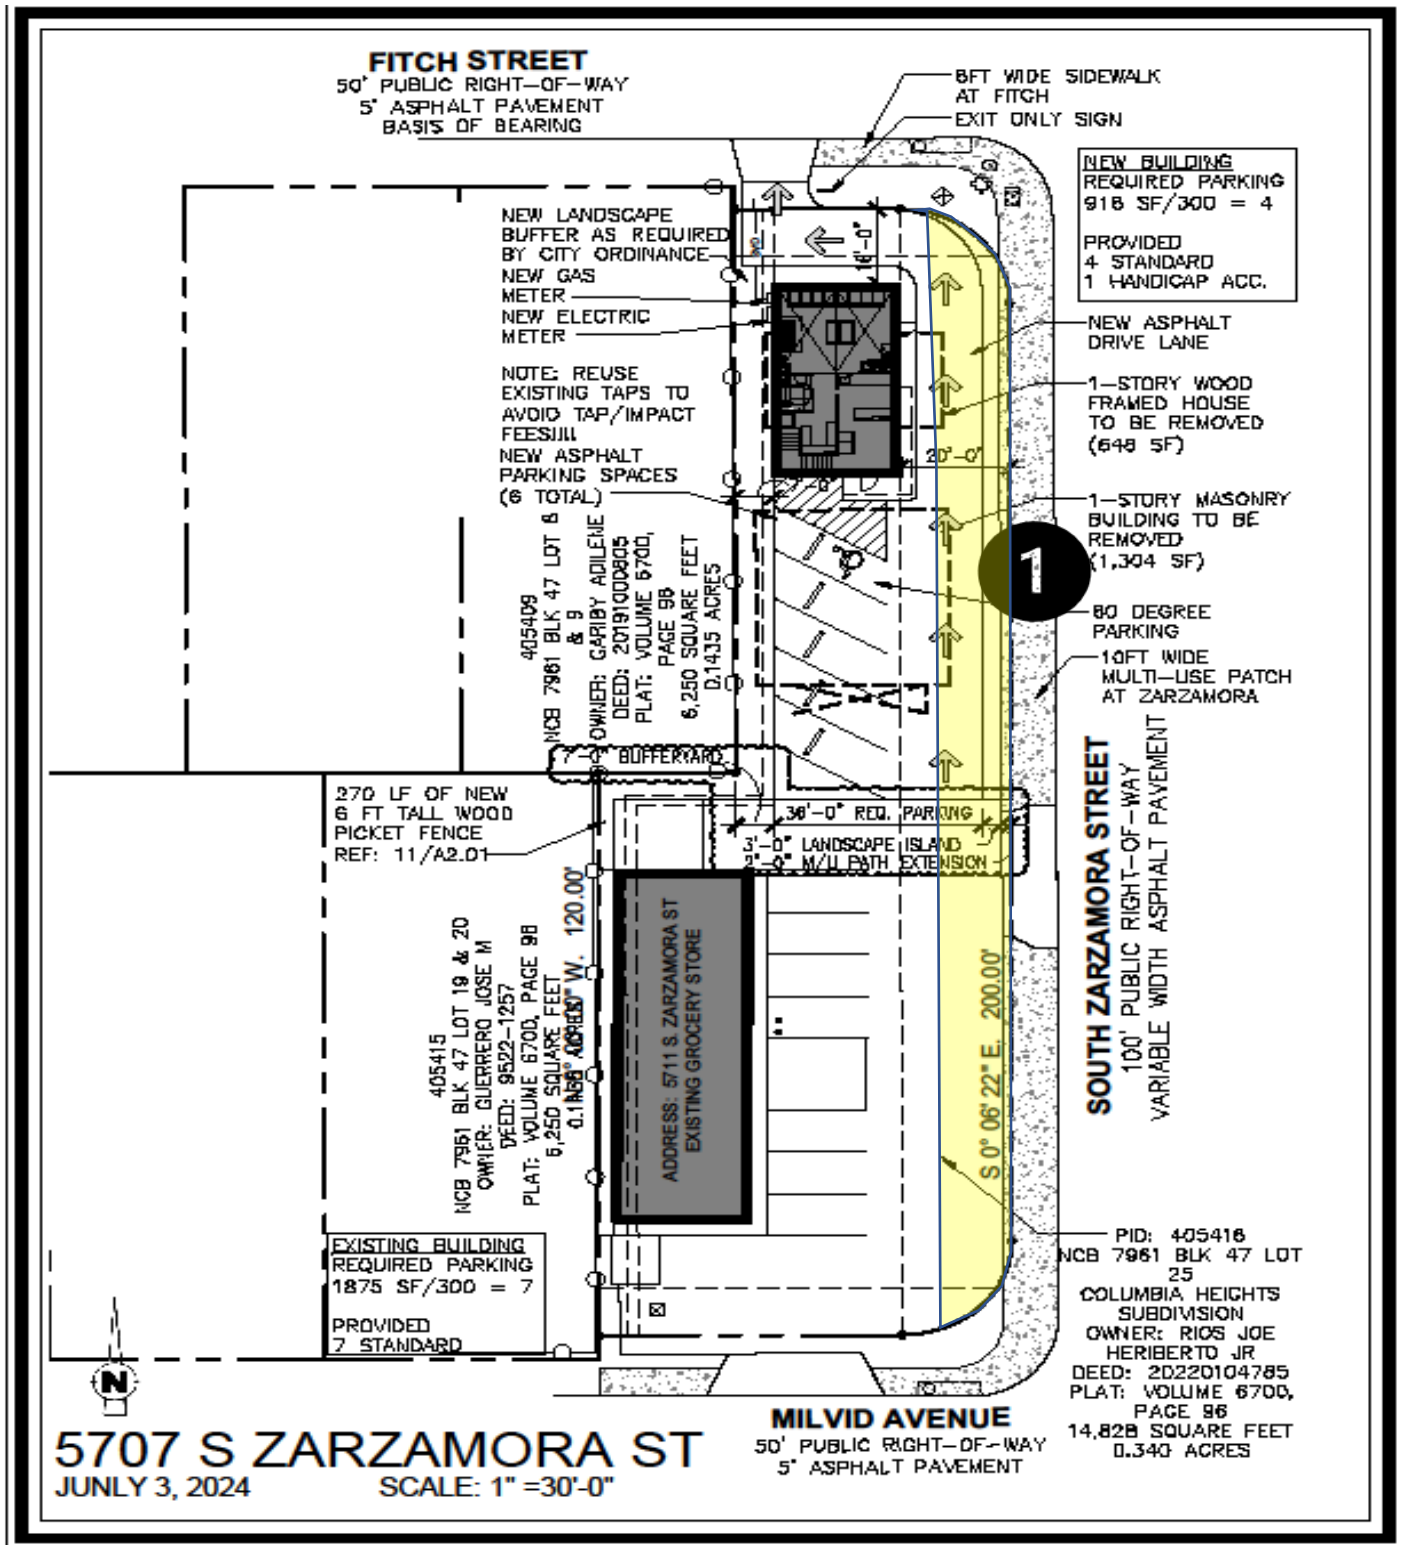

BOA-24-10300135

5707 S Zarzamora Street



Subject Property



BOA-24-10300135

Subject Property



Subject Property



BOA-24-10300135

Subject Property



Subject Property

